


Job No: R16625  
 Name: RUSH  
 Address: 55 MURRAY RD  
 SW 19.  
 Tel:  
 Sheet: 1 of 2.


TOP FLOOR

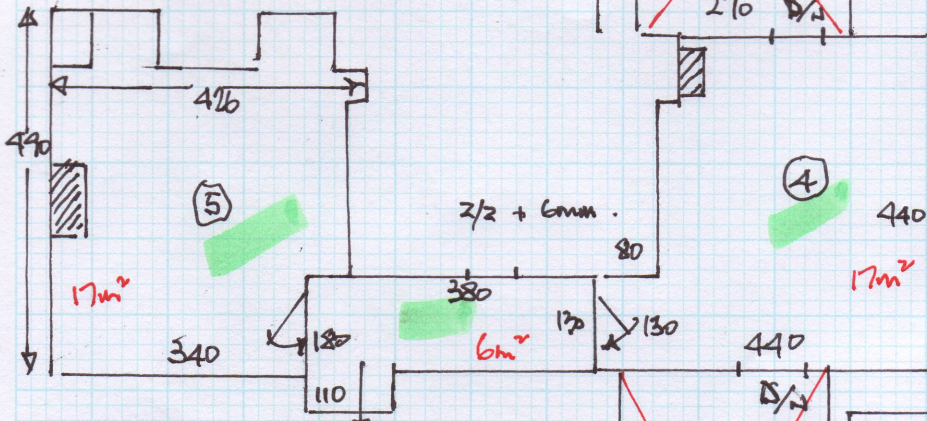

- 4m²
- 2 x 42 x 95
  - 1/4 L 115 x 100
  - 7 x 42 x 95
  - 1/4 L 118 x 99
  - 5 x 42 x 95

FIRST FLOOR


- 1/2. 140m²  
 D/W 6no  
 2/2 4no  
 5/4 2no.  
 Rods 32no.

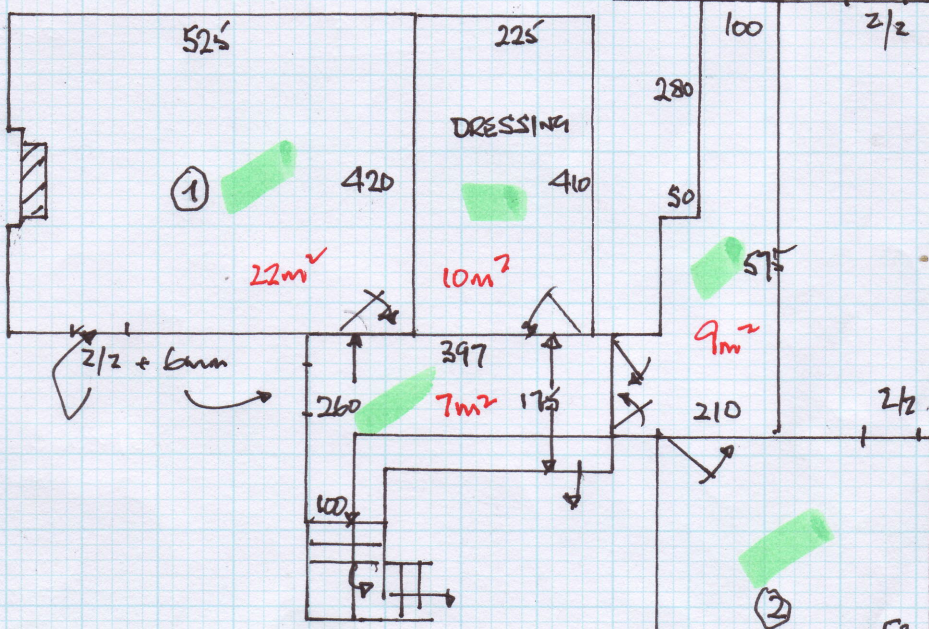

- 4m²
- 2 x 42 x 95
  - 1/4 L 115 x 100
  - 7 x 42 x 95
  - 1/4 L 118 x 100
  - 5 x 42 x 95


COIR AT BACK DOOR  
 100 x 100.

Job No: R16625  
 Name: RUSH  
 Address: 55 MURRAY RD  
 SW19  
 Tel: \_\_\_\_\_  
 Sheet: 2 of 3

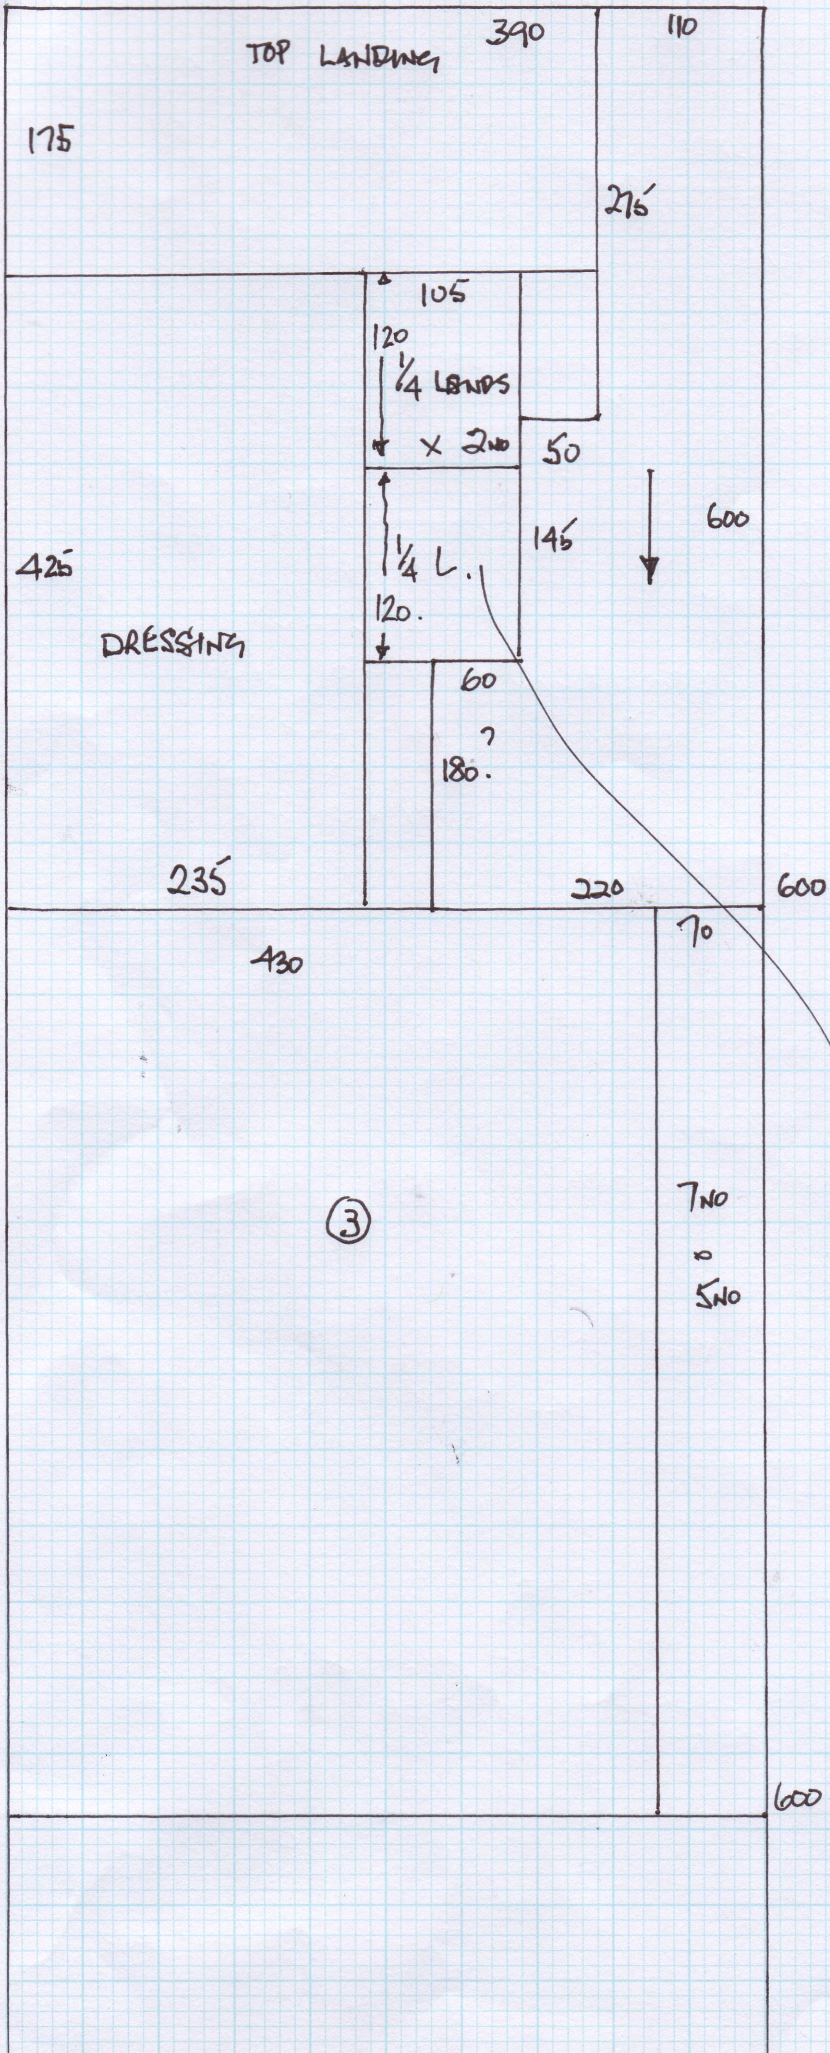


CUT RUNNERS:

850 x 70 cms.  
 600 x 70 cms.  
 1/4 L. L SHAPE  
 x 4 NO.

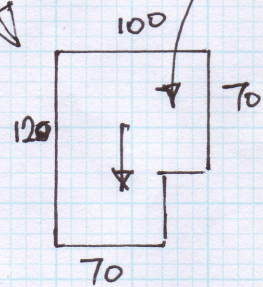

Job No: R16625  
 Name: RUSH  
 Address: 55 MURRAY RD  
 SW19  
 Tel:  
 Sheet: 3 of 3.

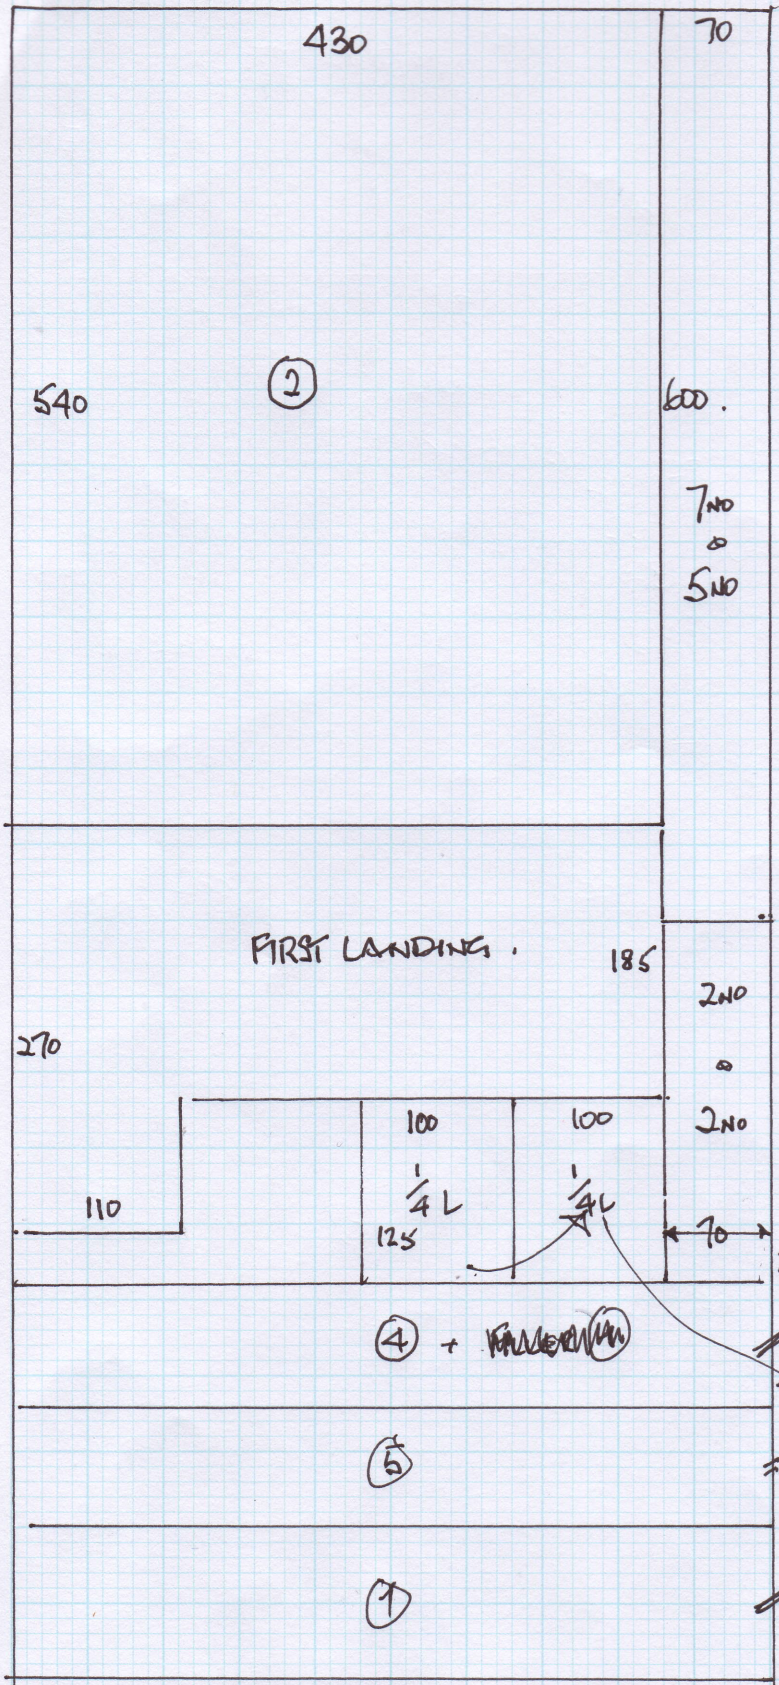


CUTS : \* 600 x 500 A  
 \* 600 x 4 A  
 \* 850 x 4 A  
 450 x 4 B  
 500 x 4 B  
 430 x a. A

---

3430 x 500 = 171.60 <sup>M<sup>2</sup></sup>  
 105 x 500 =  
 35.35 x 500 = 176.75.

A 25.00 x 5.00  
 B. 10.75 x 4.

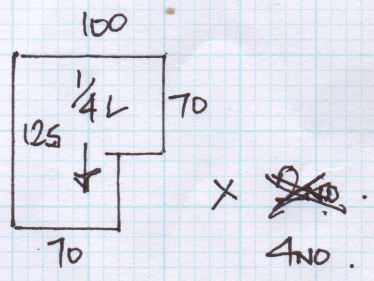

~~430~~  
535