


20.70
 24.75
 5.44
 7.35
 58.24
 6.67
 51.57

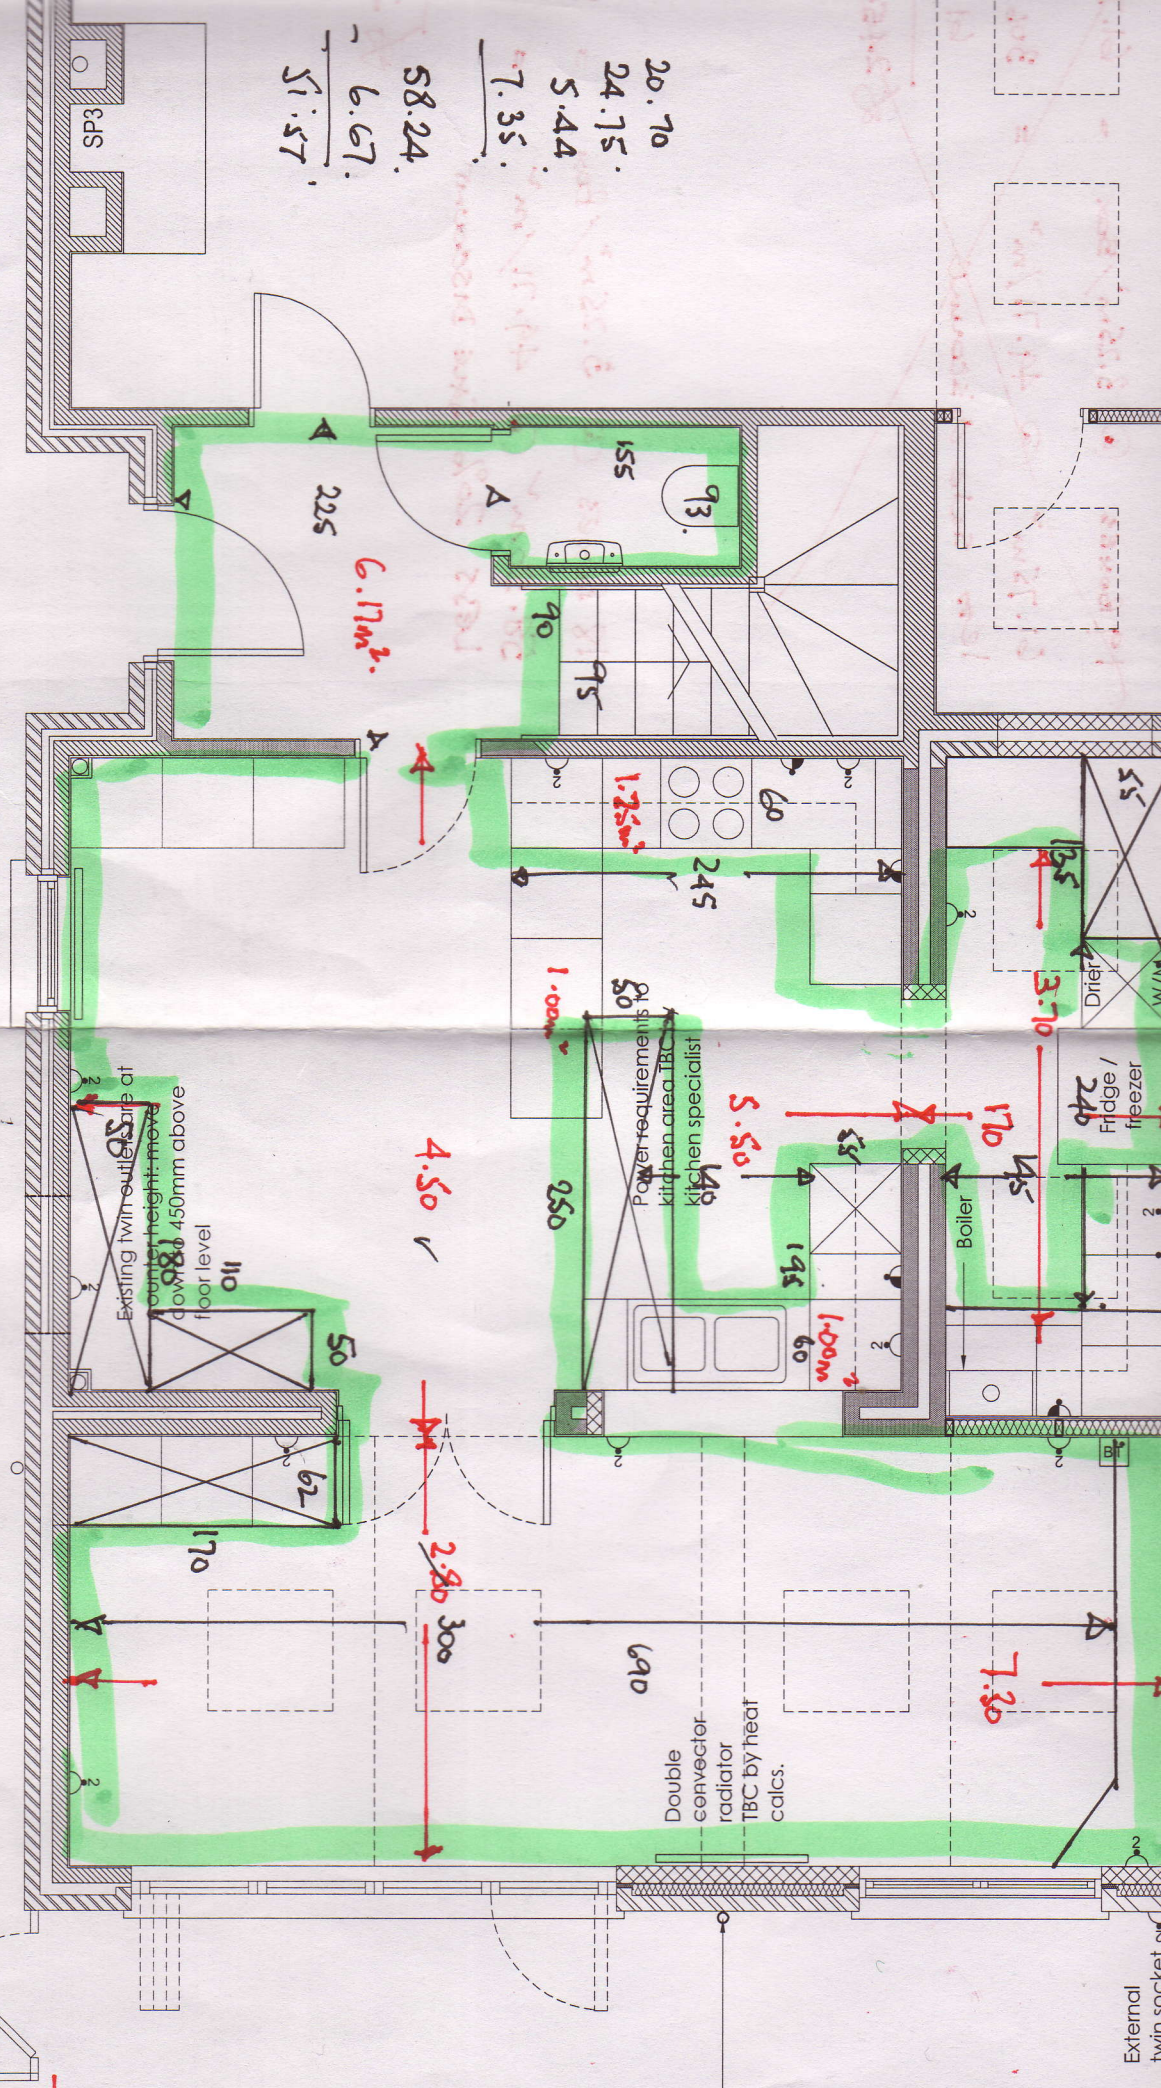

6.17m²

Power requirements in kitchen area TBC by kitchen specialist

Existing window to be at counter height - move down 450mm above floor level

Double convecter radiator TBC by heat calcs.

58.28m²
 3.25m
 61.53m²
 51.50m²

3.25m
 ART 5E

External twin socket