


R16178  
 RUSSELL  
 59 KINGSWOOD RD  
 SW19 3ND.

FURN  
 UPLIFT.


TOP

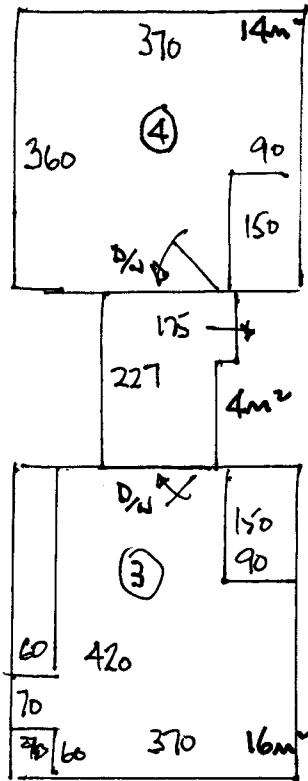


1 2.

- 400 x 42 x 95  
 W1 70 x 110  
 W2 80 x 130  
 W3 70 x 80  
 W4 62 x 96  
 W5 70 x 123  
 W6 75 x 92  
 5 x 42 x 95
- W7  
 W8  
 W9  
 W10  
 W11  
 W12.
- 6m²


GROUND.

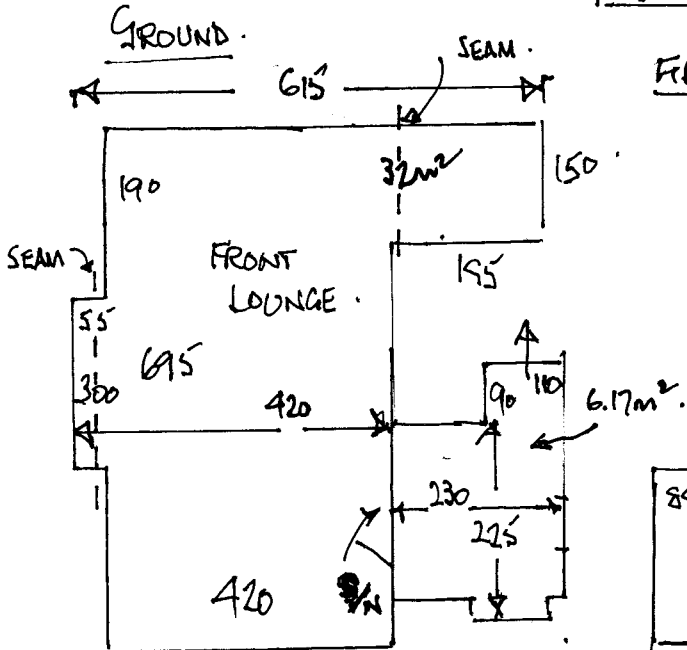

FIRST

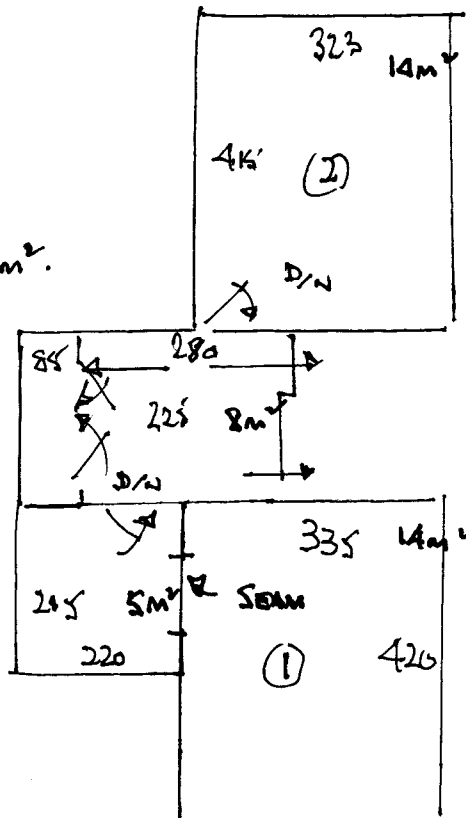

- 5 x 42 x 95  
 D1170.  
 4 x 42 x 95  
 6m².  
 ULLAY 120m².

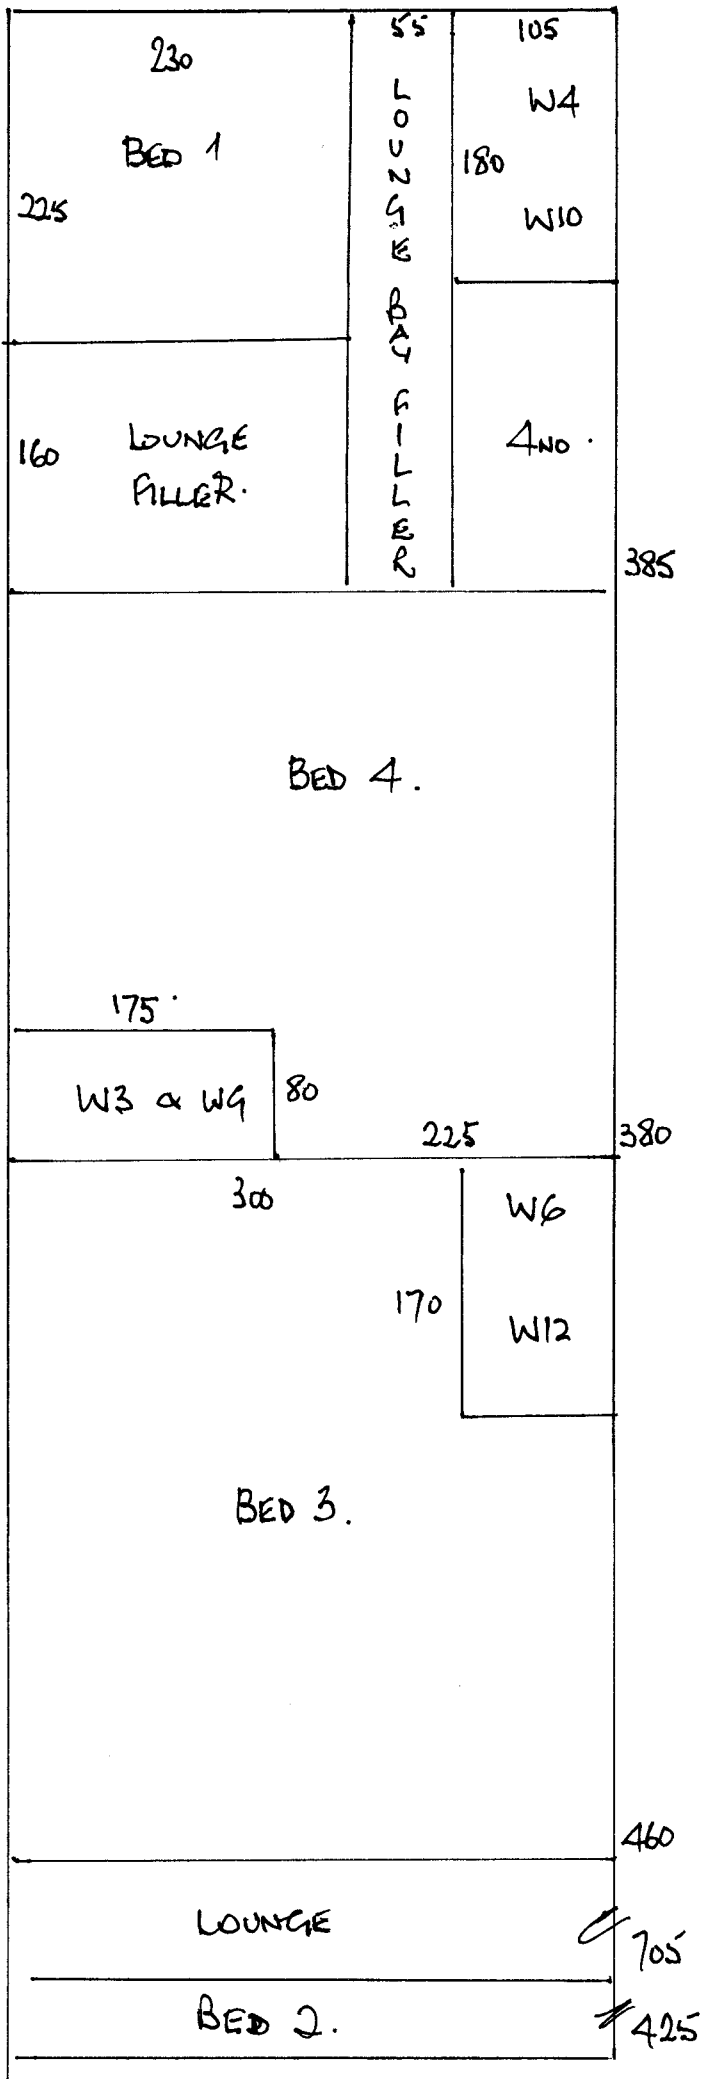

R16178  
 RUSSELL  
 54 KINGSWOOD RD  
 SW 19  
 2 2.

