


UPLIFT & DISPOSE

R15740  
STANLEY  
8 ALBERT GROVE  
SW 20.

1 2.

FIRST WORK.

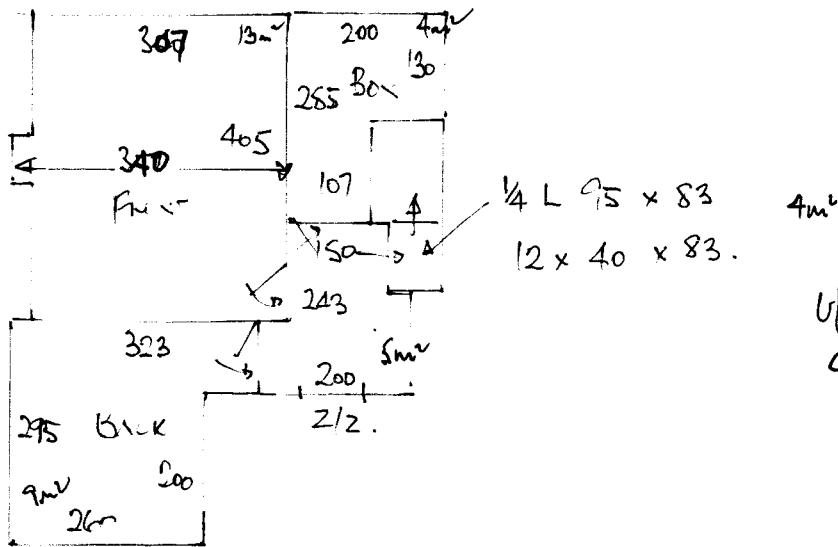


U/LAY 73m<sup>2</sup>  
GRUPPE ROAD.

D/N x 4.


Z/2 x 1.

TRIMMED WORK

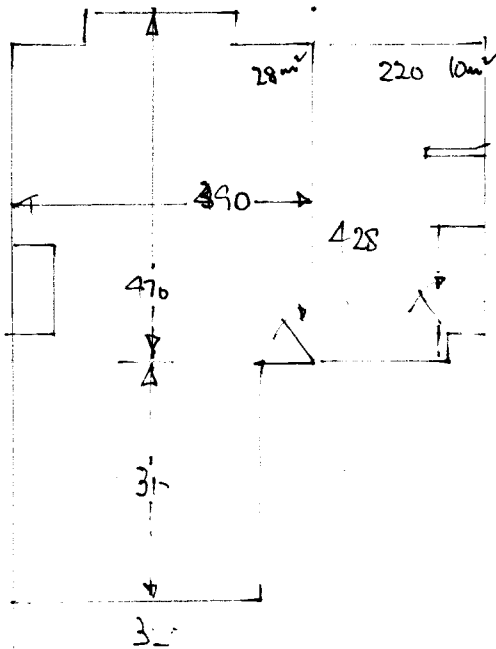

R15740  
 STANLEY  
 8 ALBERT GROVE  
 SW 20.

2 2.

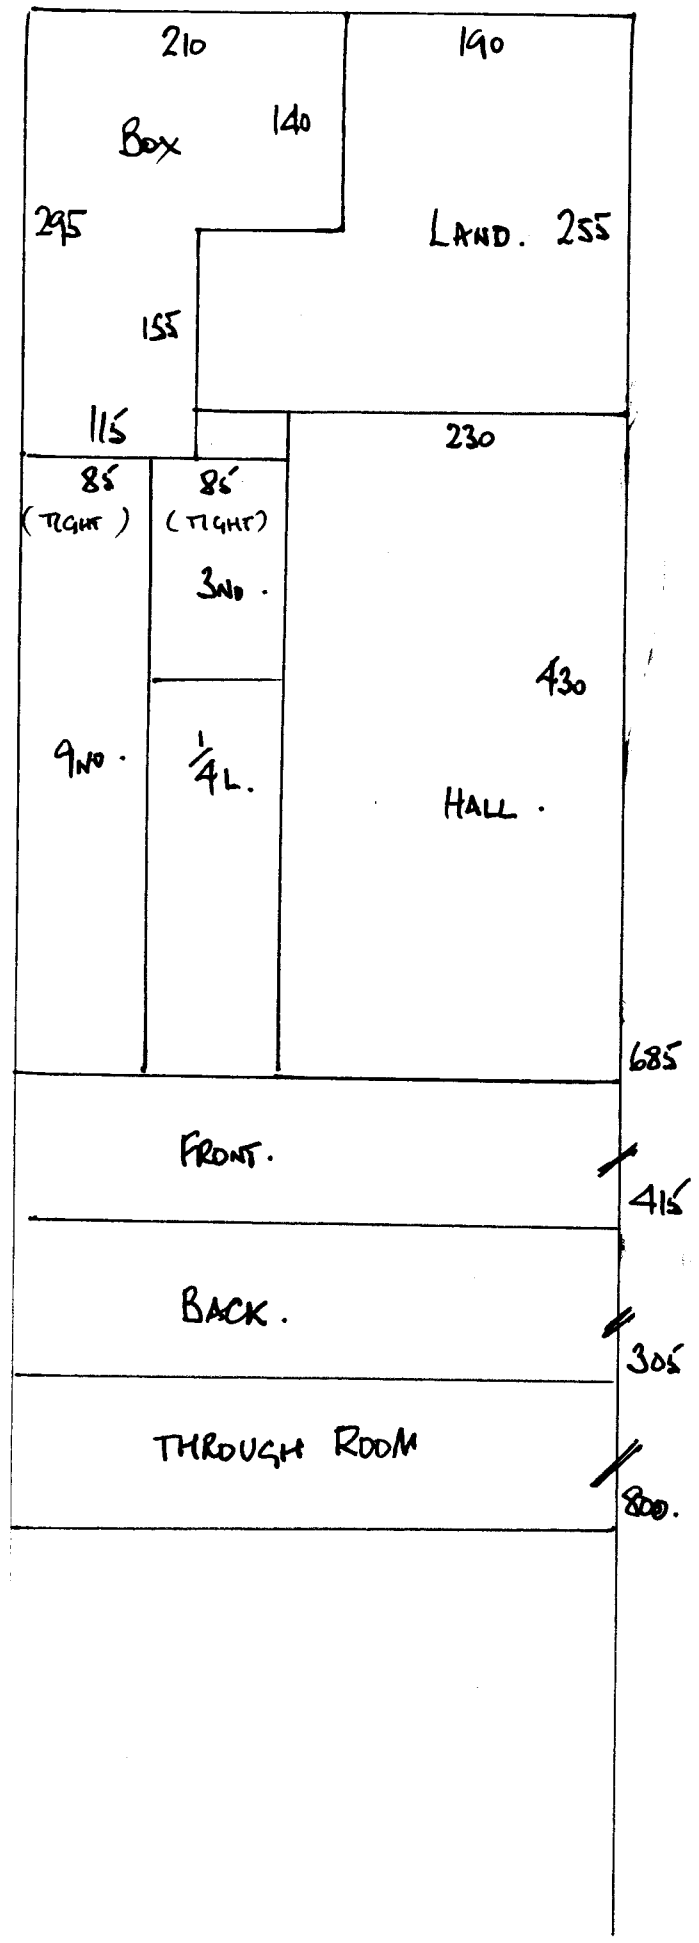

Cuts :

- 685 x 400
- 415 x
- 305 x
- 800 x

---


$$22.05 \times 4.00 = 88.20m^2$$