


Job No: S26373

Name: FARROW

Address:

Tel:

Sheet: 1 of 3

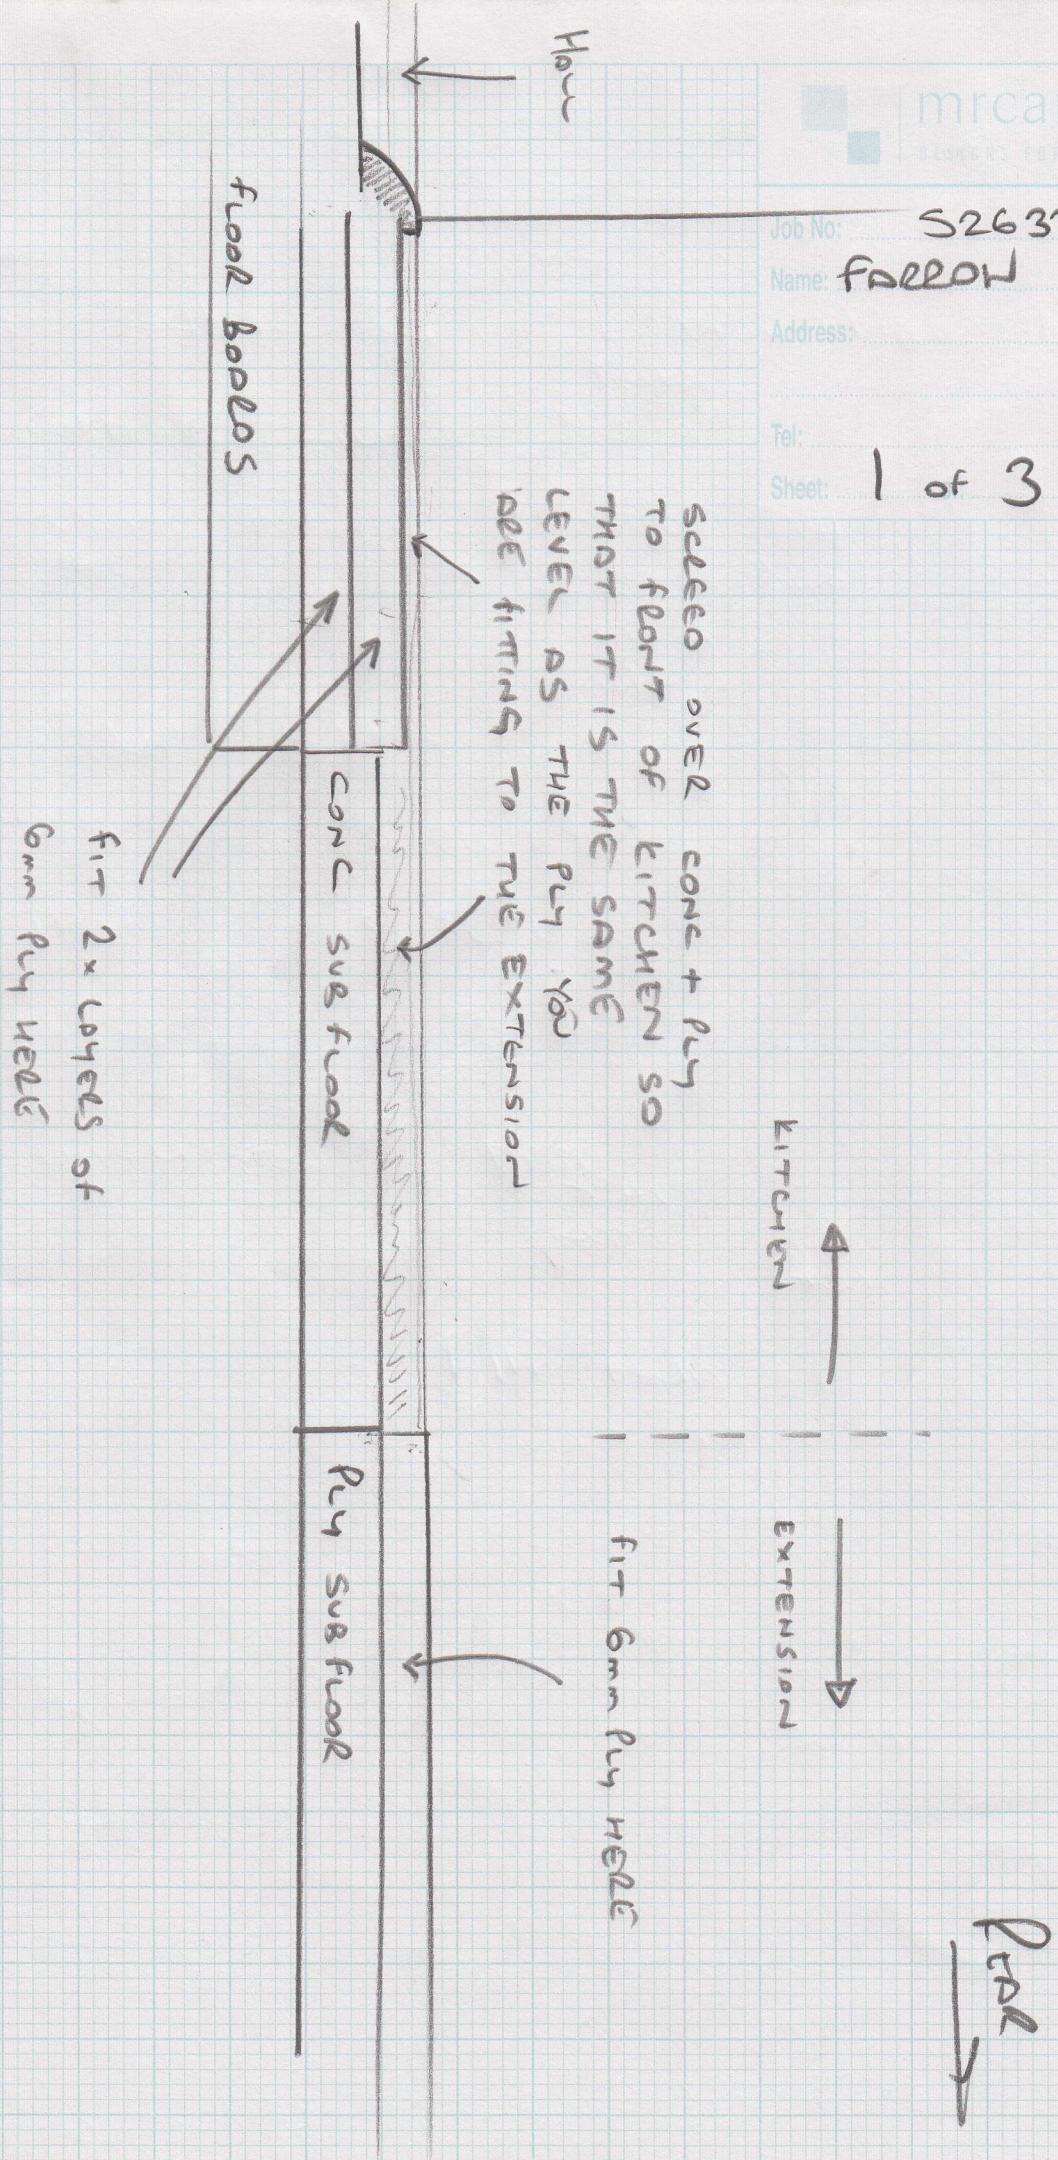


Farrow

S26373

FARROW

2 of 3

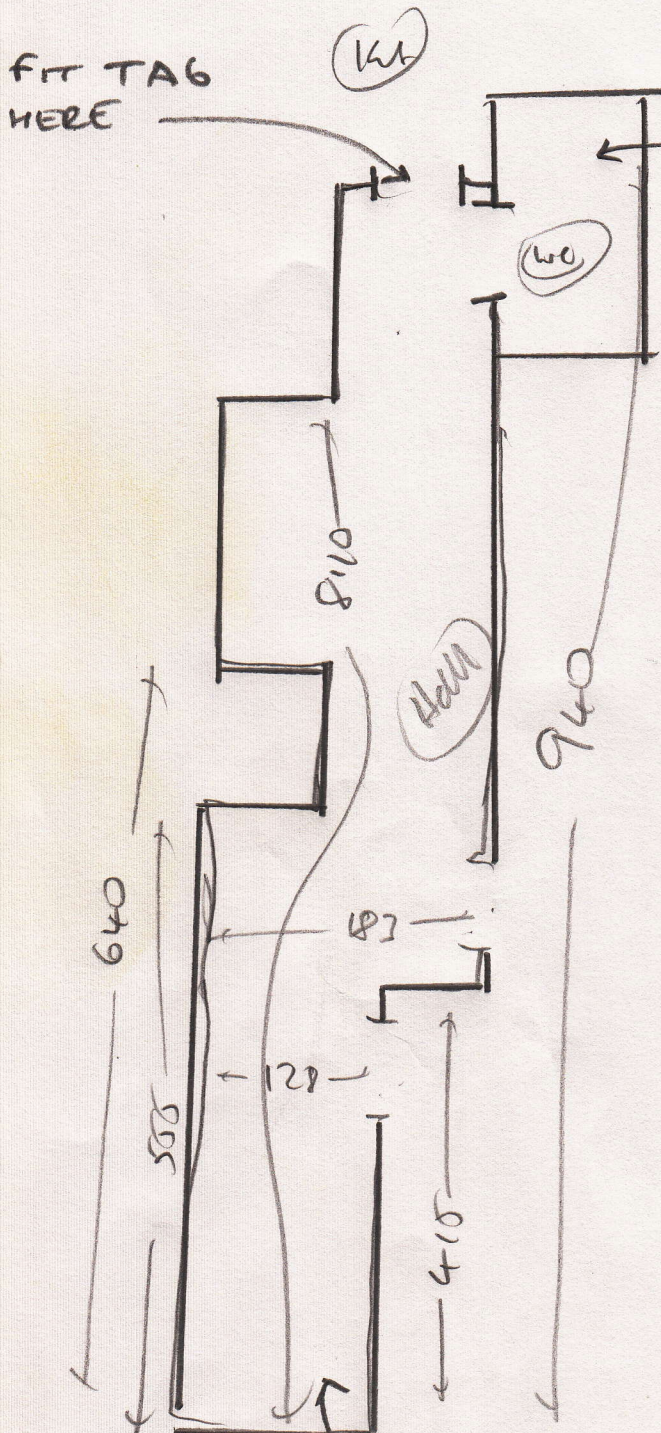

FIT TAG
HERE

FIT DOUBLE LAYER
OF PLY TO W.C.

Waxed
w/br
Shuck vinyl + Pnel

needs ply
" Plank

Clamie Oak

FIT PLYWOOD OVER EXISTING
LVT TO HALL

