

Job No: 526397


Name: CLARK

Address:

Tel:


Sheet: of:

KITCHEN
- CONCRETE FLOOR
- NEEDS SCREED
- MIF APPLIANCE x 4
12m²

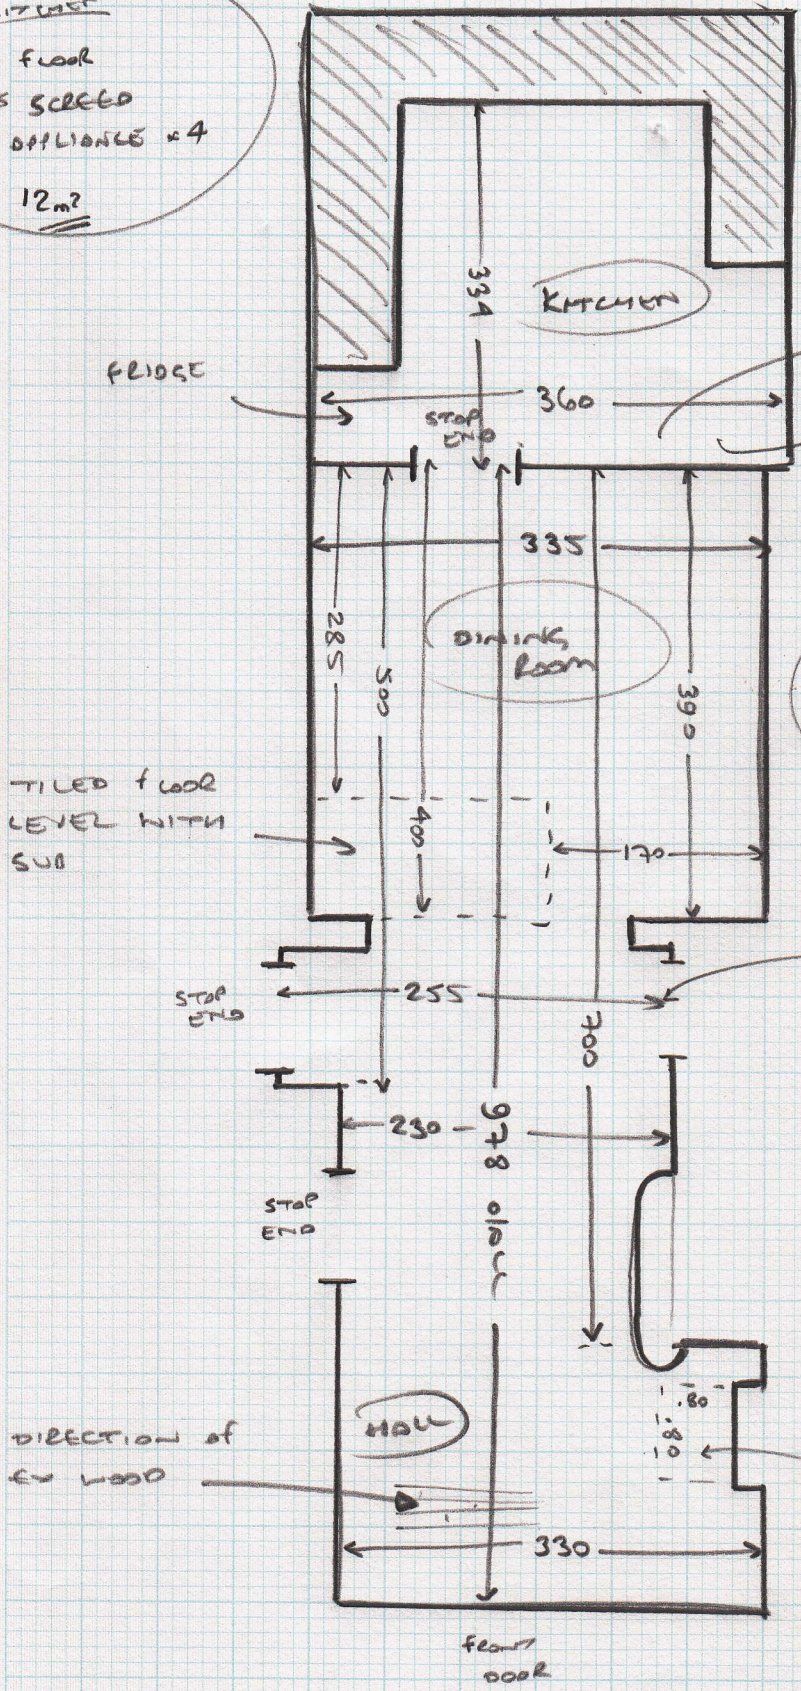

DINING + HALL
- WOOD FLOOR (small amount of screed)
- NO W/D
- MIF x 1
27 = WOOD
3m SCREED

CUSTOMER TO HAVE BUILDER MAKE A THRESHOLD AT WIC DOOR AS TILES + SUB FLOOR ARE NOT LEVEL

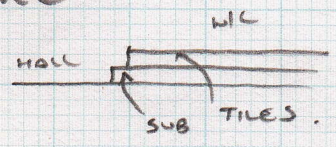

DIRECTION of WOOD

TILED HEARTH LEVEL WITH SUB FLOOR

FLOOR DOOR