

Job No: 526397


Name: CLARK

Address:

Tel:

Sheet: of:

KITCHEN
- CONCRETE FLOOR
- NEEDS SCREED
- MIF APPLIANCE x 4
12m²

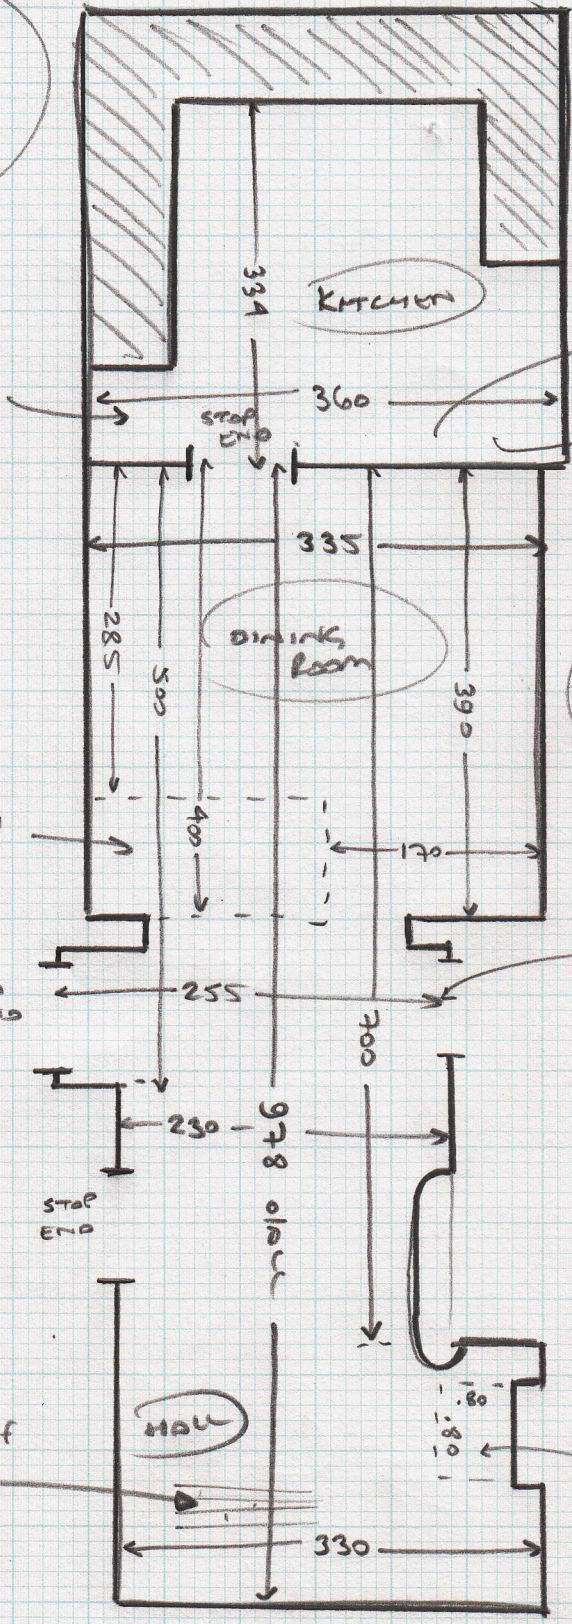


→ FRIDGE
→ FREEZER
→ W/MACHINE WITH DRIER ON TOP

DINING + HALL
- WOOD FLOOR (small amount of SCREED)
- NO JLD
- MIF x 1
27 = WOOD
3m SCREED

TILED FLOOR LEVEL WITH SUB

CUSTOMER TO HAVE BUILDER MAKE A THRESHOLD AT WIC DOOR AS TILES + SUB FLOOR ARE NOT LEVEL

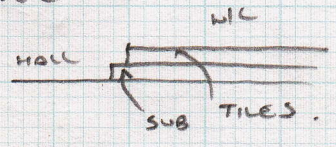

DIRECTION of WOOD

TILED HEARTH LEVEL WITH SUB FLOOR

FRONT DOOR