


FRONT OF HOUSE

Job No: S26643
Name: GILL
Address: _____
Tel: _____
Sheet: _____ of: _____

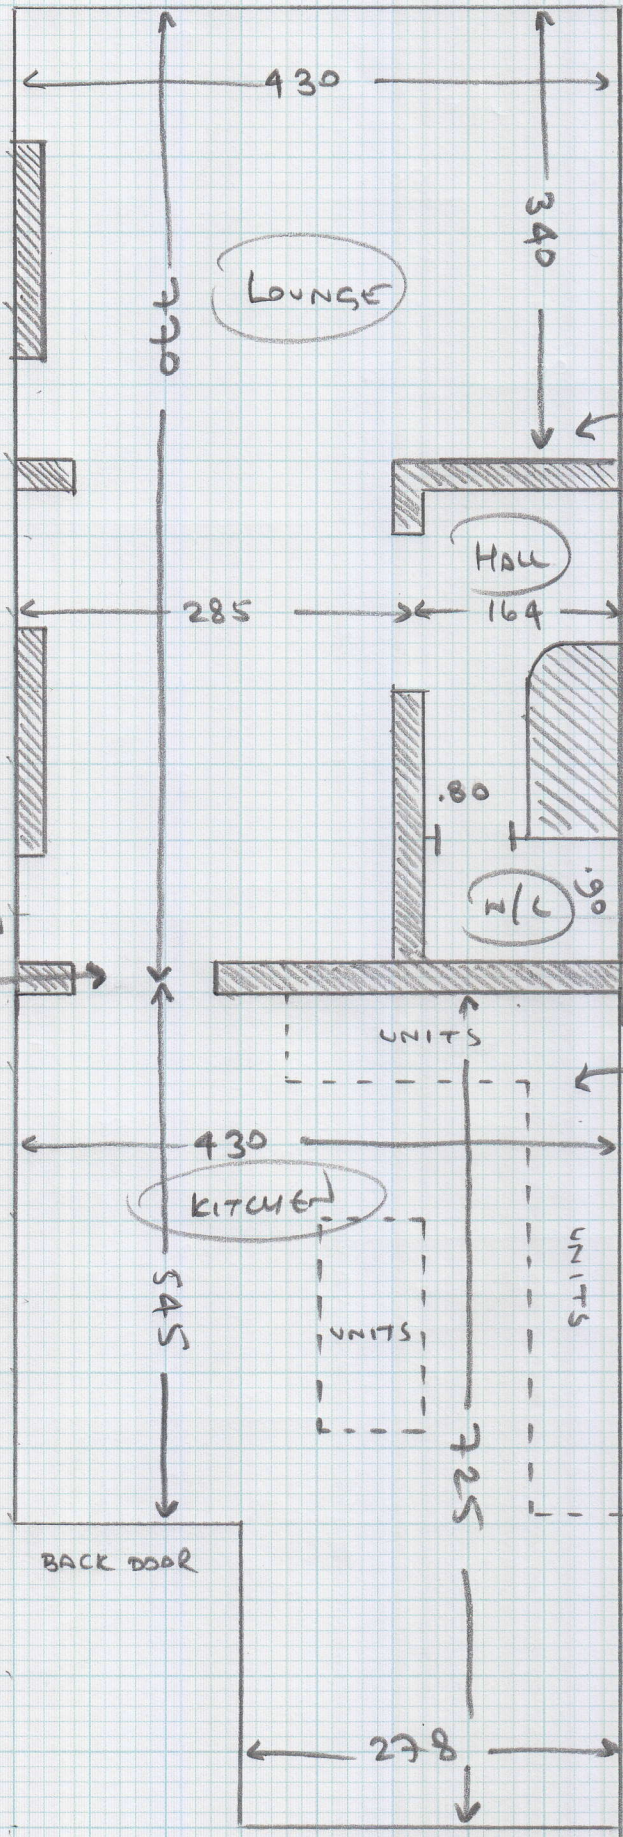

WOODEN SUB FLOOR
TO LOUNGE, HALL
+ W/C.
NEEDS PLY.
FITTING KP99 (WOOD)

CONCRETE SUB FLOOR
TO KITCHEN.
NEEDS F76 THEN
STOP GAP 300
FITTING ST13 (STONE)

JOIN K/D EAVES
HOOD + TILE
HERE

BACK DOOR

SLIDING DOORS

REAR