


5m

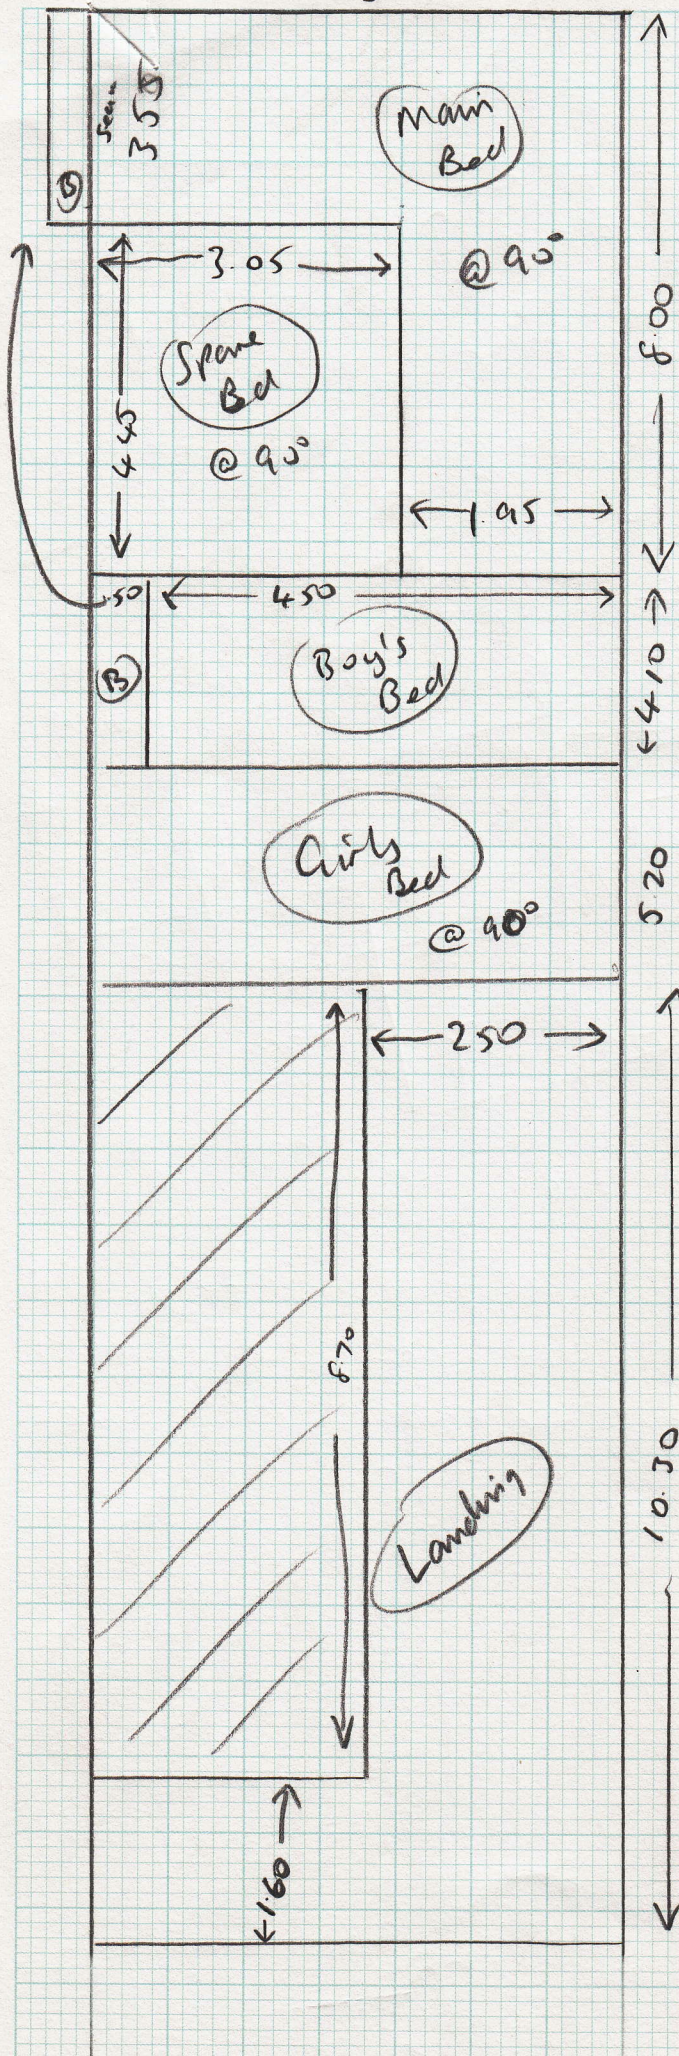

Cuts

8.00
 4.10
 5.20
 10.30
 27.60m

526798

Job No: MRS L. HOBSON
 Name: 39 LOWTHER ROAD
 Address: BARNES
 SW13 9NT

Sheet Plan Loop 679/17

(1) OF (2)

Room 23.90 x 5
 ISSUED

~~BREAKDOWN~~
 CUTS :-

✓ 10.30 x 5
 ✓ 5.20 x 5
 ✓ 4.10 x 5
 19.60 x 5

As
 SEPARATE
 CUT

OF 8.00 x 5


(1 OF 2)
 See layout
 sheet 2

Hobson

S26798

S26798

MS Hobson
39 Lowther Rd
Barns
SW17 9NT

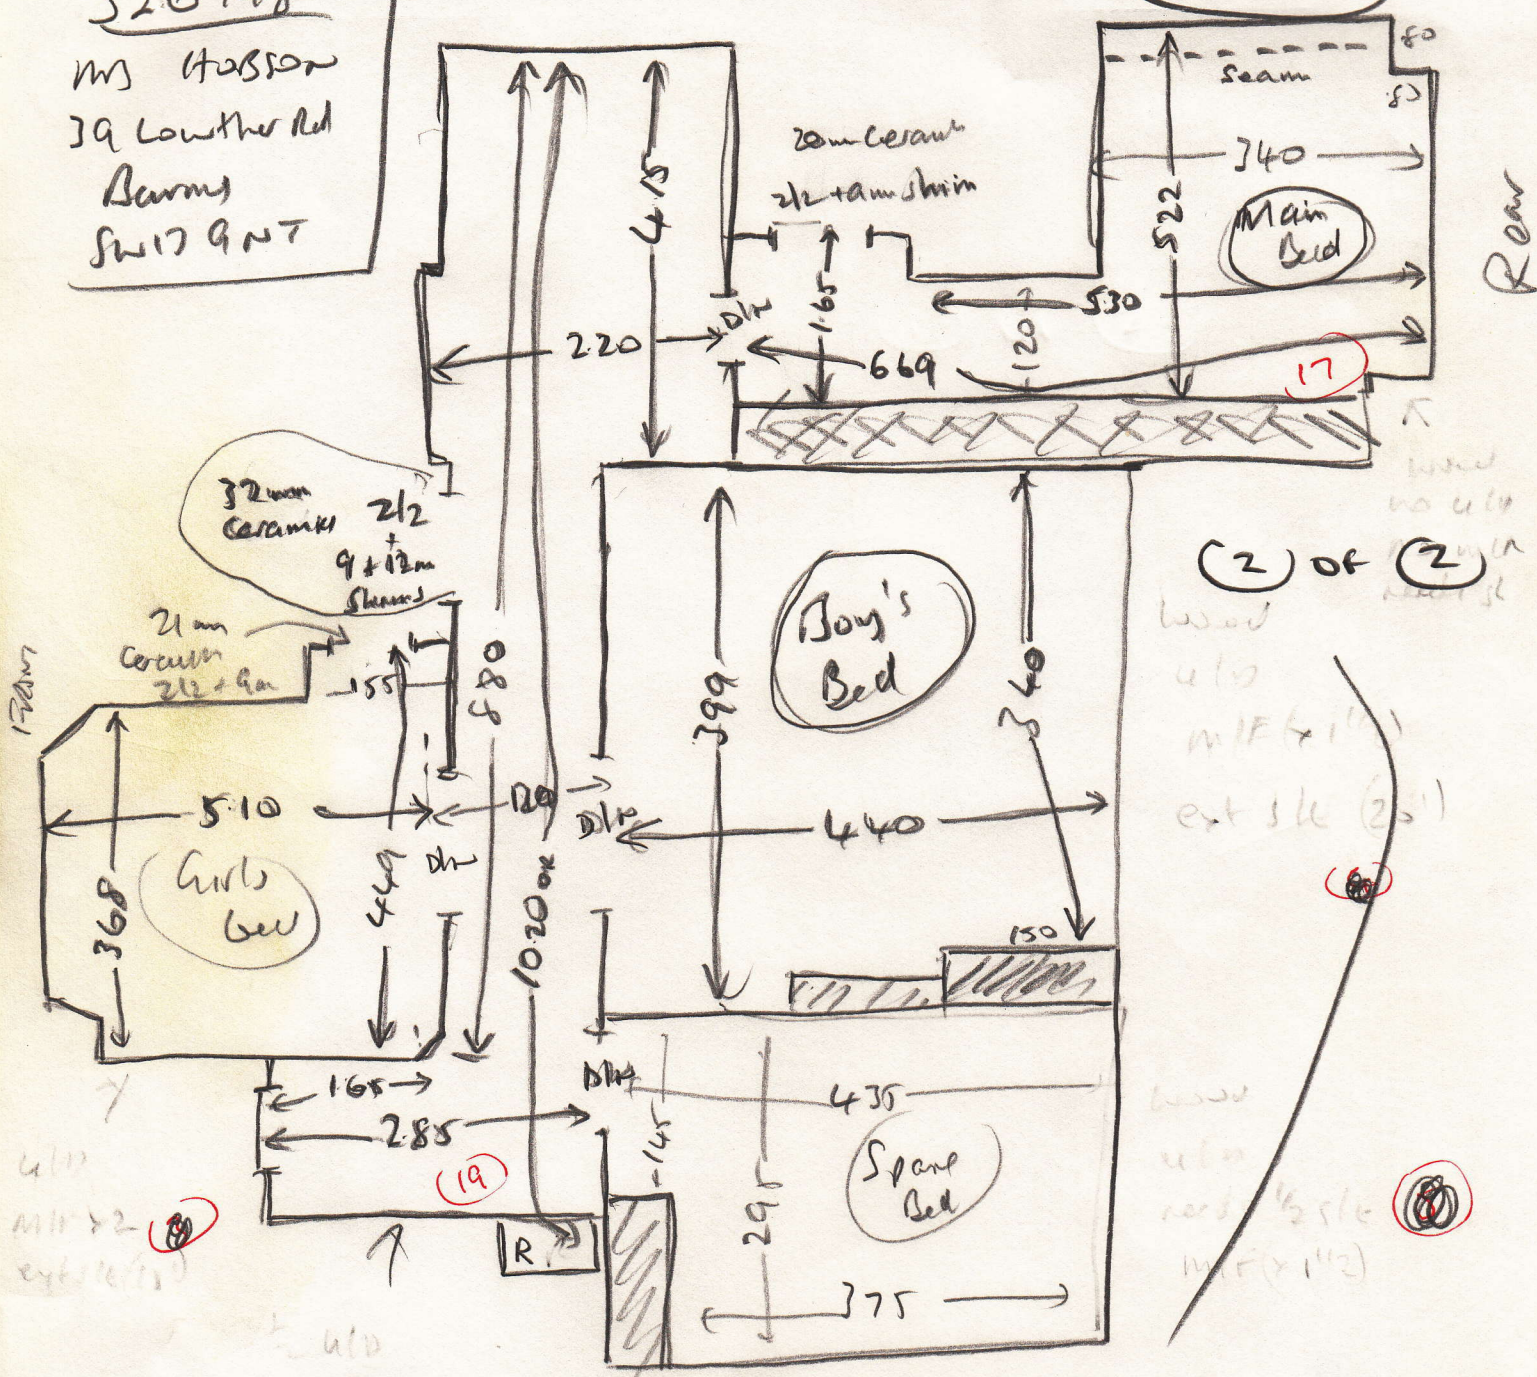


(2) of (2)

wood
also
11/16 x 11/16
ext side (25)

wood
also
next 1/2 side
11/16 x 11/16

Layout

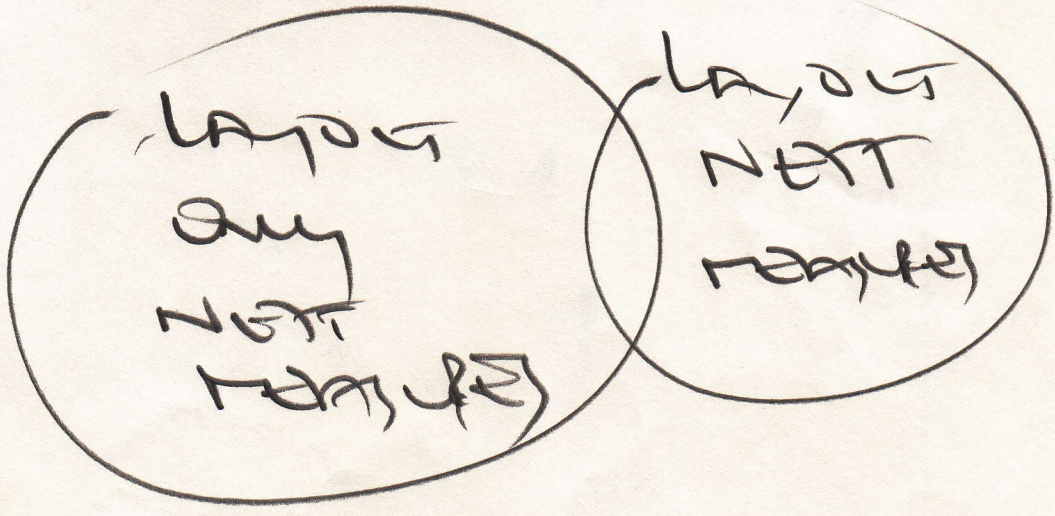

(2 of 2)