


R16087


Job No:
 Name: Shendon
 Address: St Magrins.

Tel:
 Sheet: 1 of 7

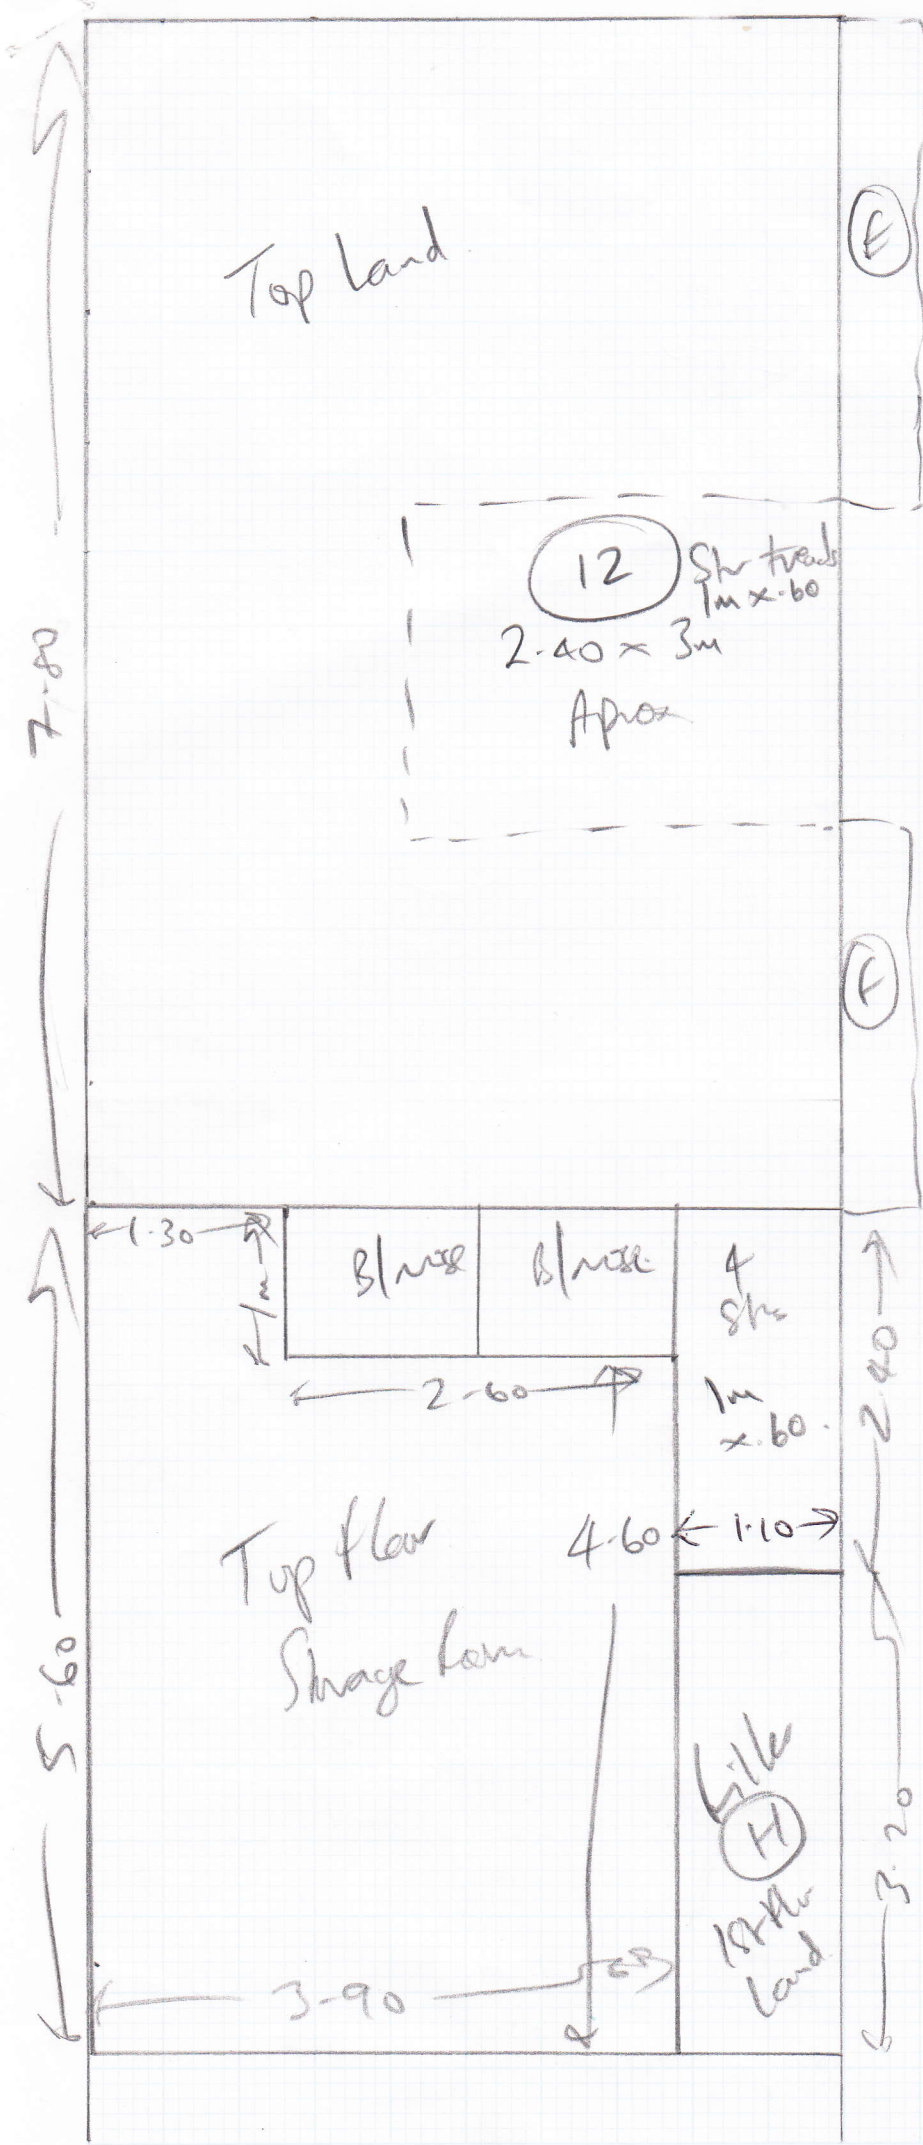


- Cinema ~~5.20 x 5m~~
- Drawing Rm ~~8.0 x 5m + tiled~~
- Bed (5) ~~7.90 x 5m + tiled~~
- Bed (4) ~~4.70 x 5m~~
- Bed (3) ~~5.10 x 5m~~
- Bed (1) ~~7.50 x 5m + tiled~~
- Bed (6) ~~5.65 x 5m~~
- Gym ~~7.15 x 5m + tiled~~
- Plan ~~7.80 x 5m~~
- " ~~5.60 x 5m~~
- " ~~7.20 x 5m~~
- " ~~8m x 5m~~
- " ~~3.60 x 5m~~
- " ~~4.35 x 5m~~
- en-suite ~~8.50 x 5m~~
- Land 1st fl. ~~4.10 x 5m~~
- Car park

ca 100.35
 = 50.75

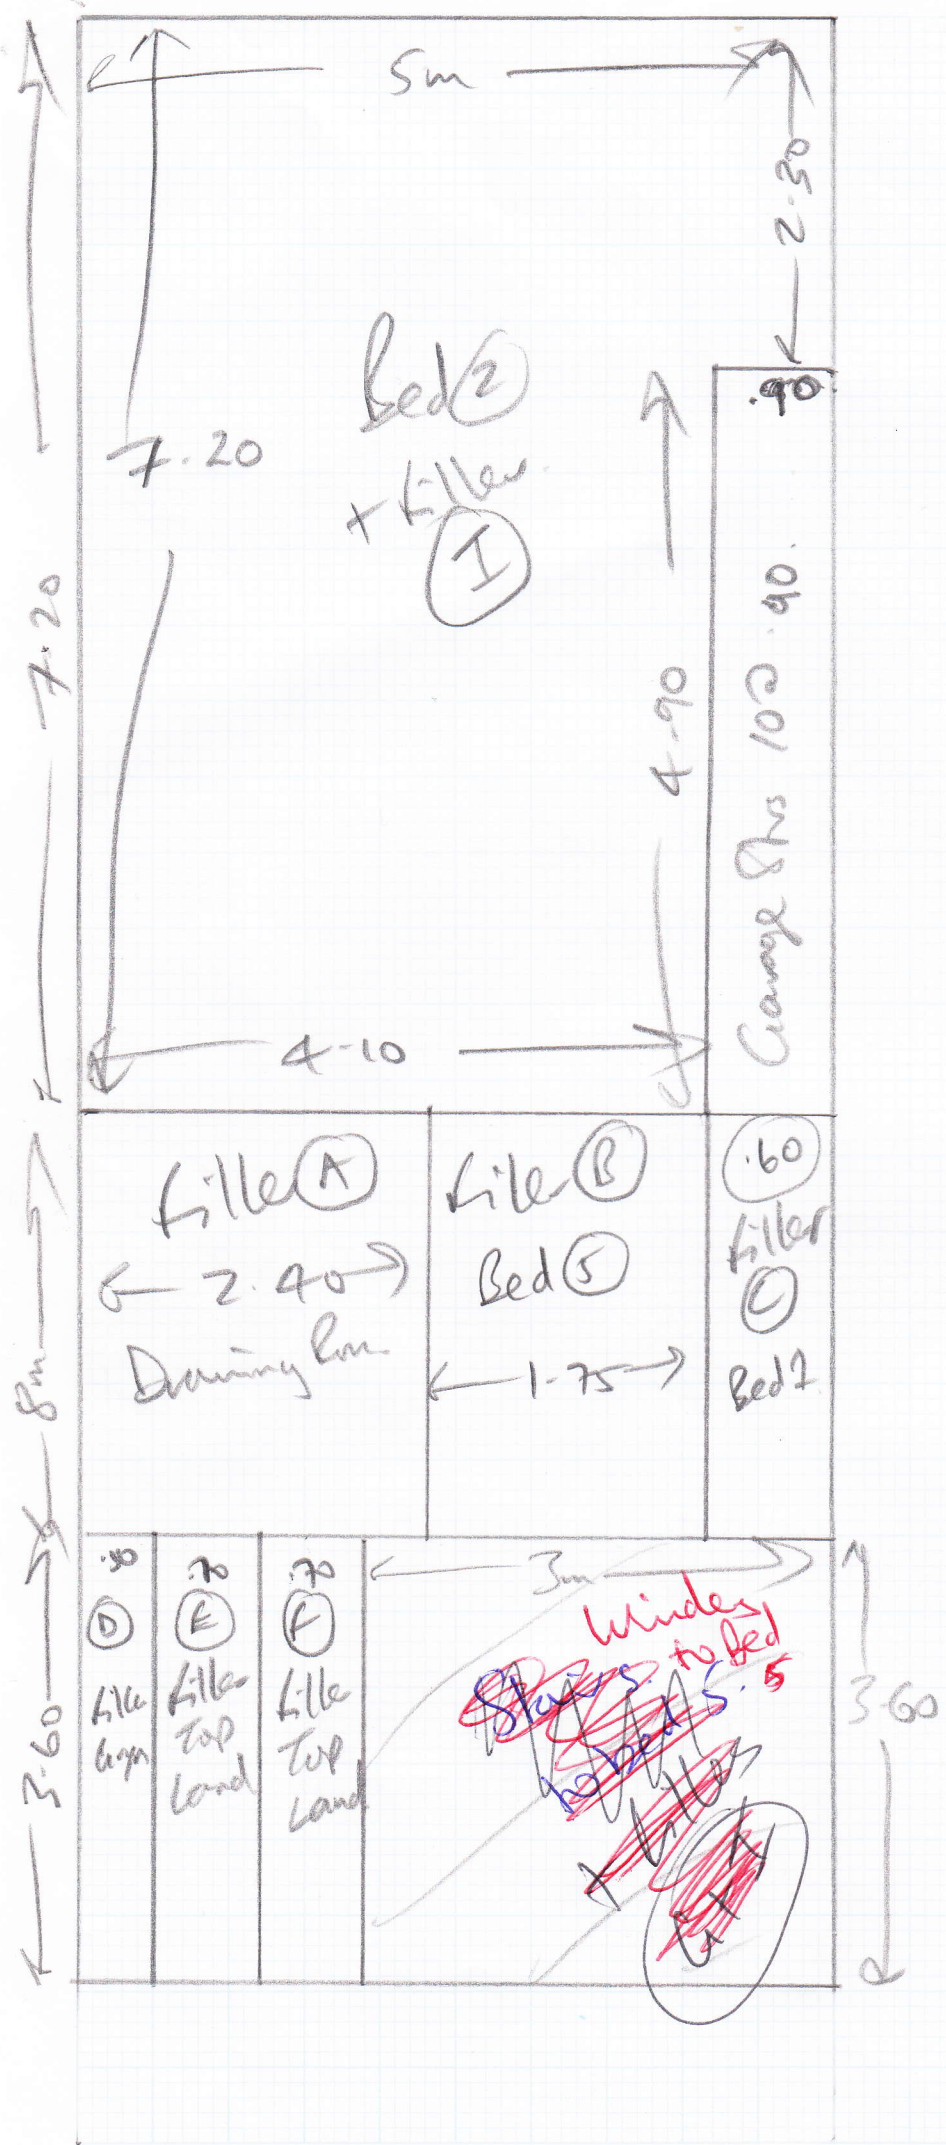

mrcarpet
 Job No: R16087
 Name: Sheridan
 Address: St Magnus
 Tel:
 Sheet: 2 of 7

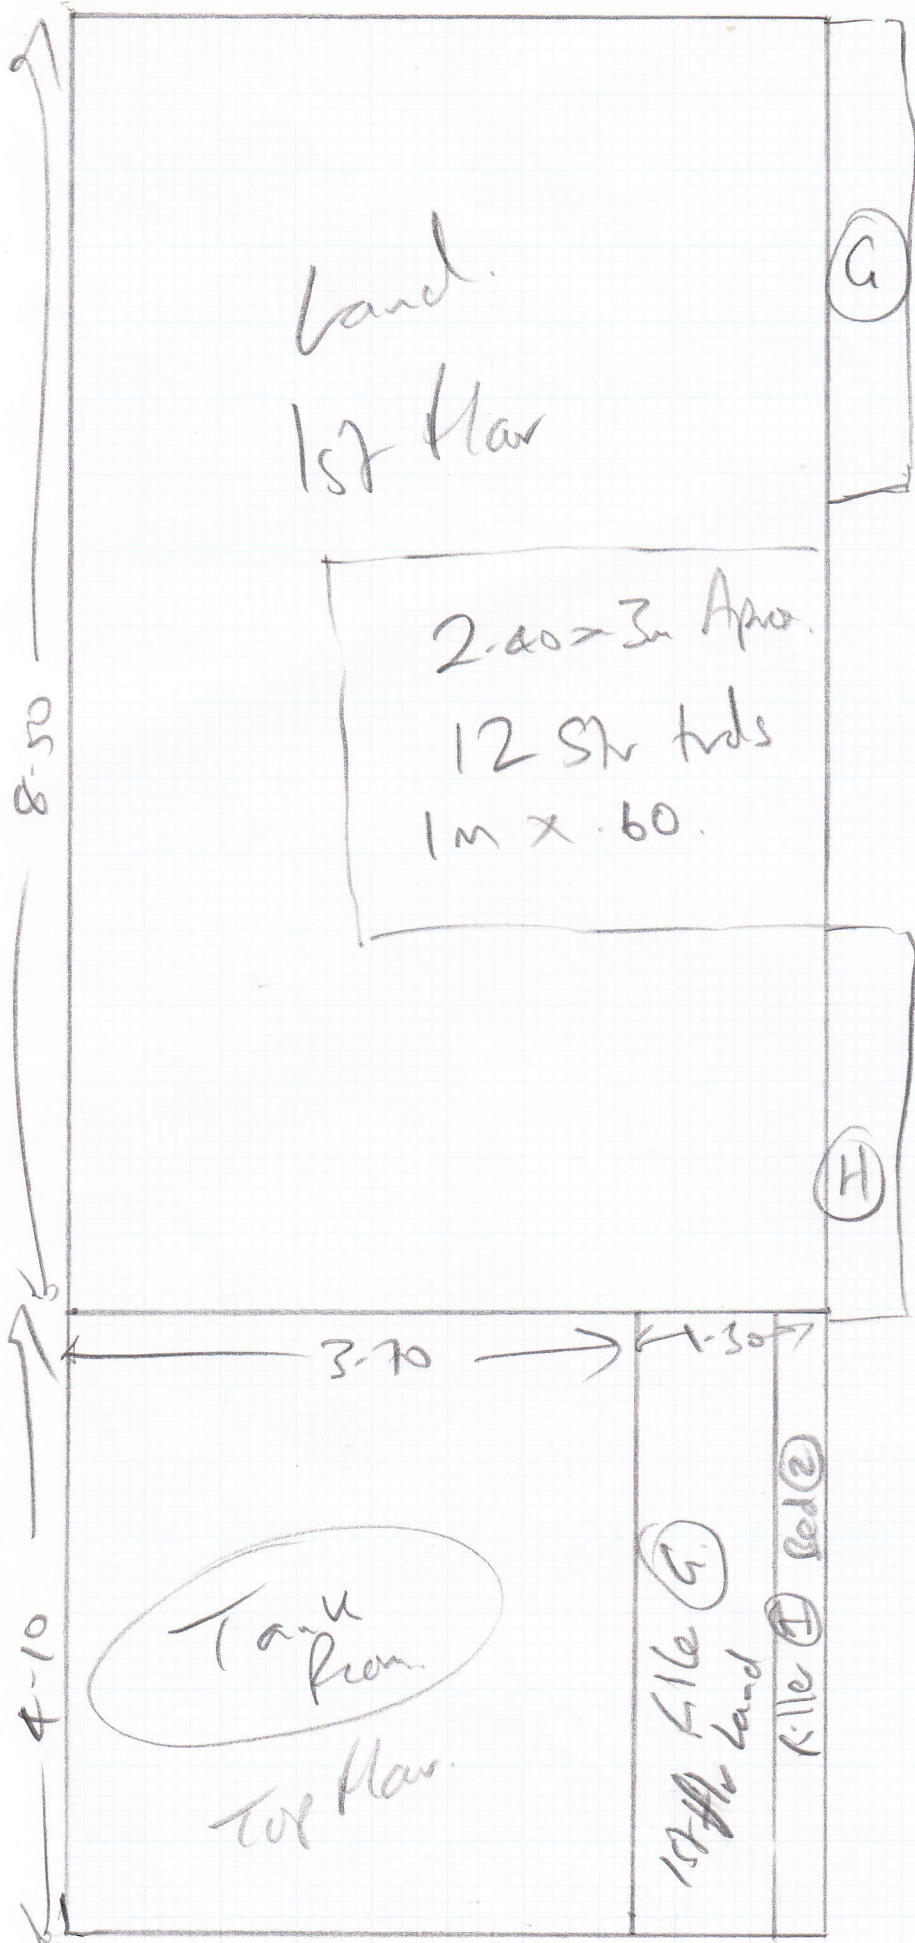

mrcarpet
CARPET LAYERS


Job No: **R16087**

Name: Sheridan
Address: St Magnus.

Tel:

Sheet: **3** of **7**

3000 sq' net (ex gge)

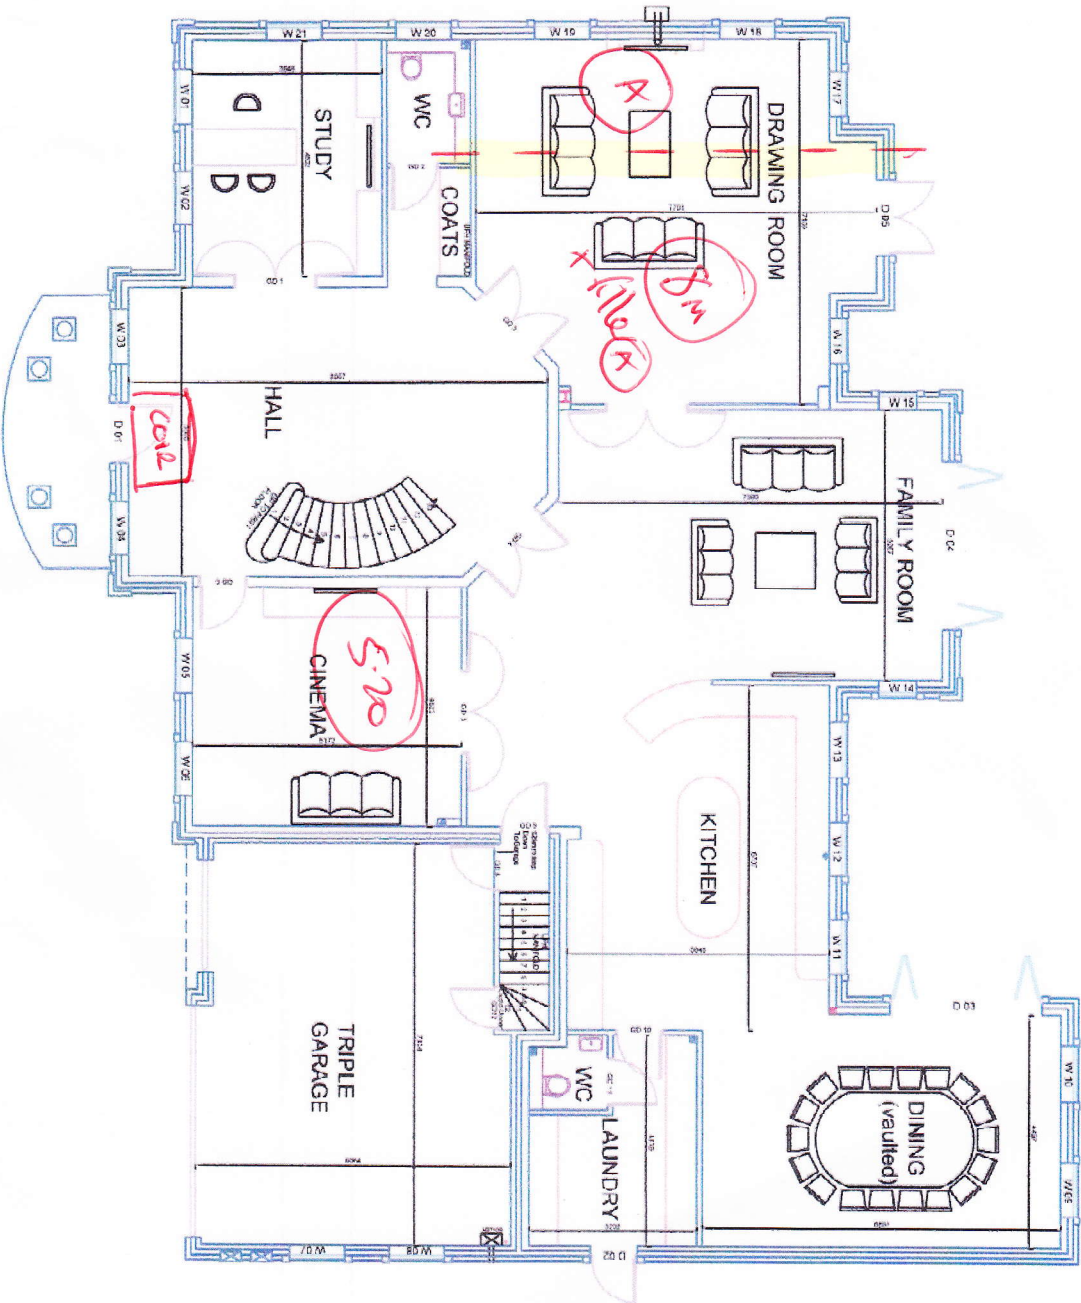

Ground Floor

R16087

4 of 7

NOT TO BE USED FOR CONSTRUCTION AND NOT TO BE REPRODUCED

GROUND FLOOR ELECTRICAL & HEATING


ST MAGNUS
THE RIDGE
EPSOM
SURREY



REVISIONS

NO.	DATE	BY	REASON
1	15/10/2019	150	ISSUE
2	01/11/2019	5223	REVISED

3100 sq' net

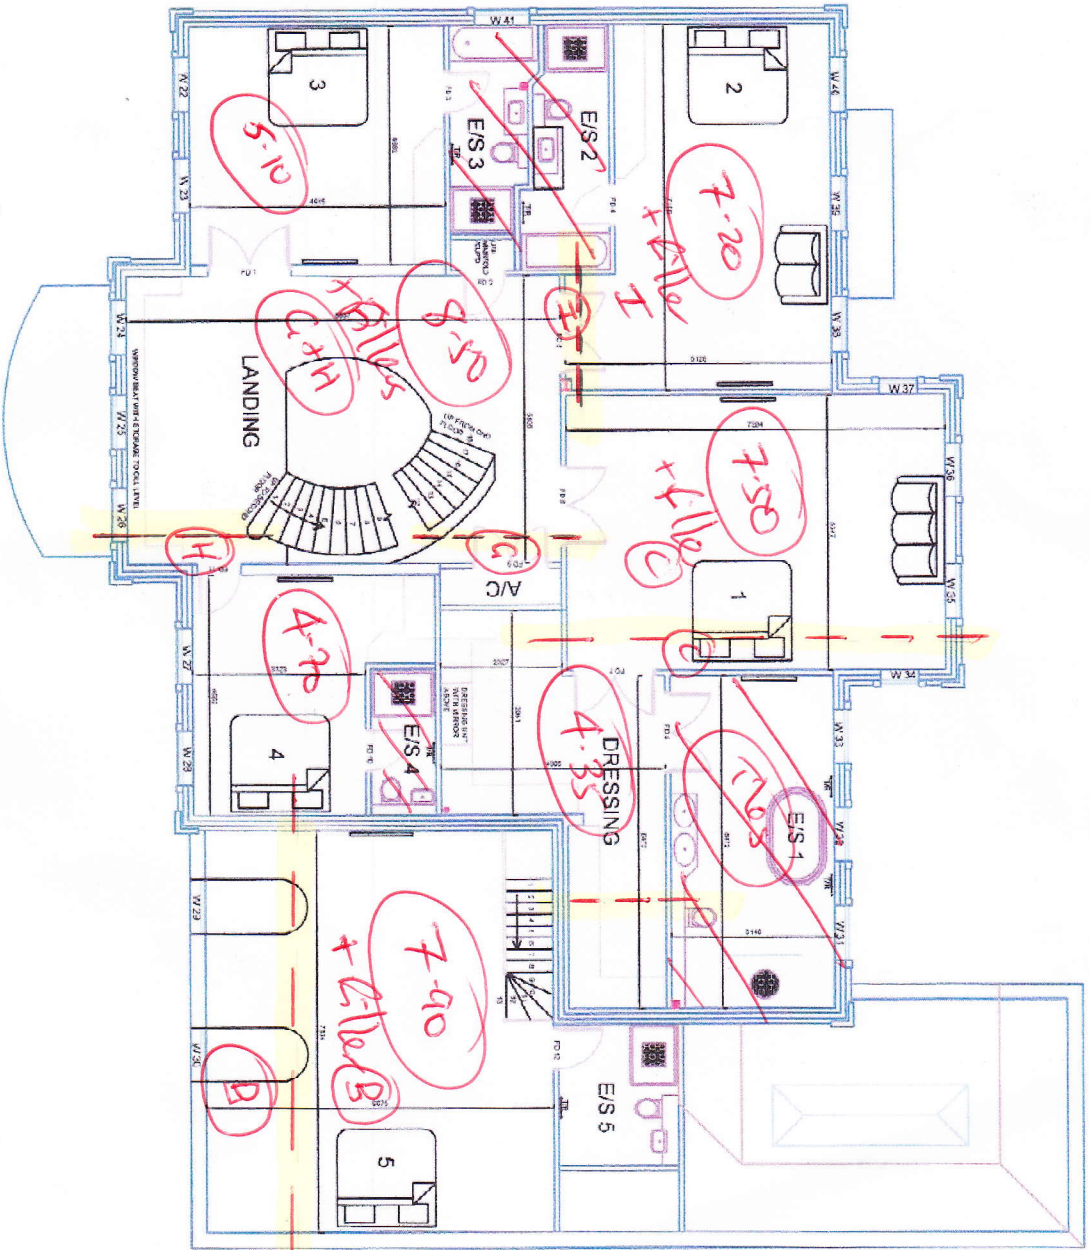

1st Floor
 R16087
 soft

ST MAGNUS
 THE RIDGE
 EPSOM
 SURREY

FIRST FLOOR ELECTRICAL & HEATING


SCALE 1:50
 DATE OCT 2009

REVISED
 DATE OCT 2009

ORIGINATOR 5224
 REVISED


SHERIDAN HOMES

1350 sq' net

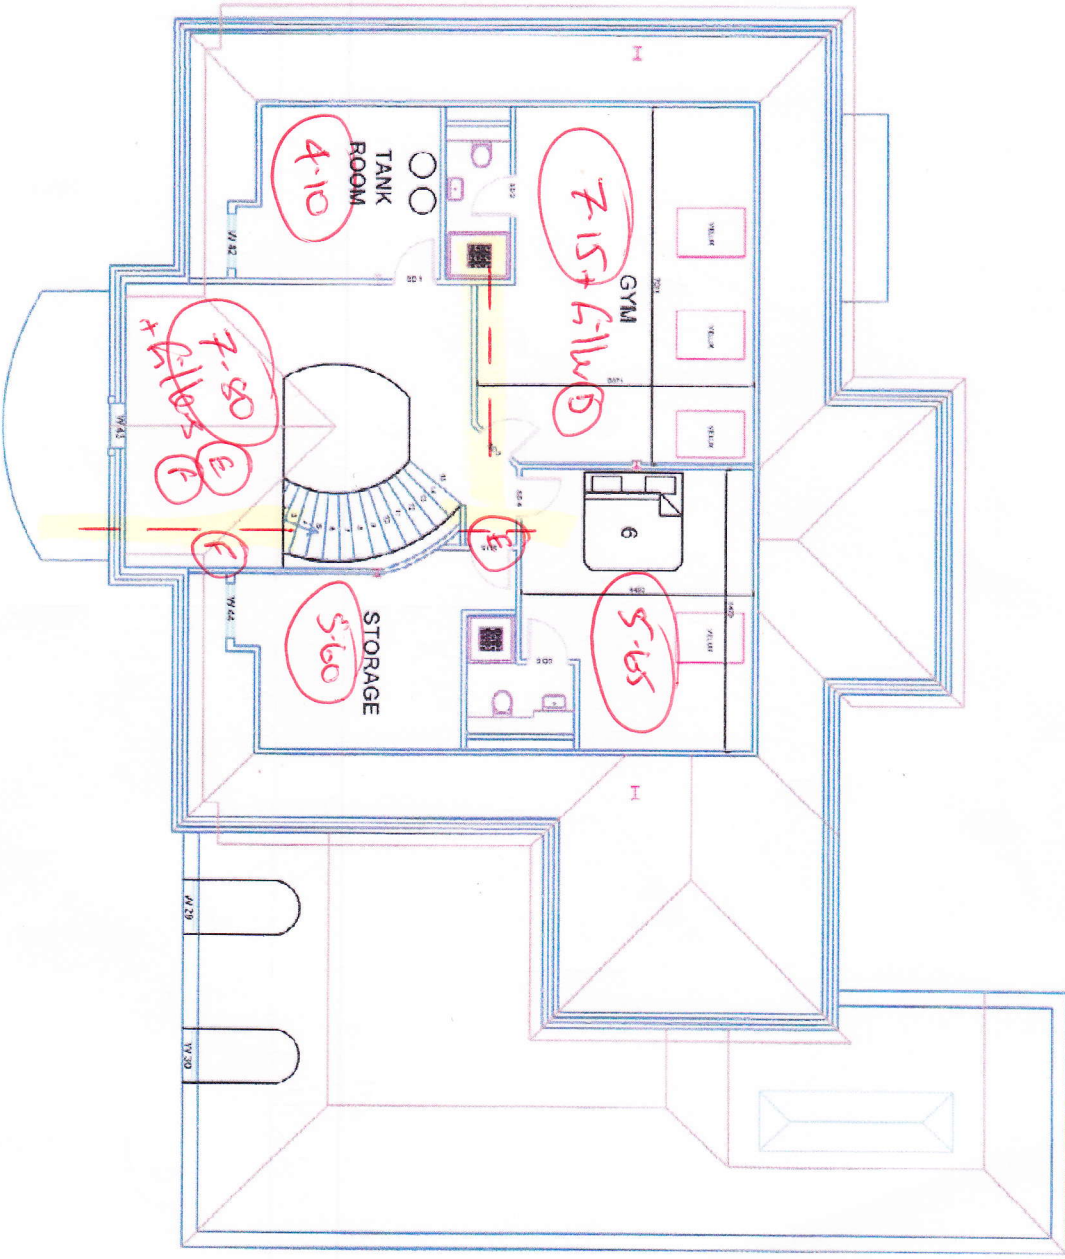

Top Floor
 R16087
 6/7

PLEASE DO NOT SCALE FROM THIS DRAWING. ALL DIMENSIONS TAKE PRECEDENCE OVER ANY OTHER INFORMATION.
SECOND FLOOR ELECTRICAL & HEATING
ST MANANUS
THE RIDGE
EPSOM
SURREY


SHERIDAN
ELECTRICAL

<small>REVISED</small> 150	<small>DATE</small> OCT 2009
<small>SCALE</small> 1:50	<small>REV No</small> B
<small>DWG No</small> 5275	

Roll Breakdown – R16087 Sheridan

Cobalt 251/12 Champagne

Roll A = 31m x 5m

7.90 – Bed 5

7.50 – Bed 1

7.80 – Plan Top Land

7.20 – Plan Bed 2

30.40 – Total cuts - .60 roll balance

Roll B = 27m x 5m

8.50 – Plan Land 1st floor

8.00 – Plan Fillers

3.60 – Plan Fillers

4.35 – En Suite to Bed 1

24.45 – Total cuts – 2.55 roll balance

Roll C = 32m x 5m

5.20 – Cinema

5.60 – Plan Storage room top floor

8.00 – Drawing room

5.65 – Bed 6

7.15 – Gym

31.60 – Total cuts - .40 roll balance

Cuts ordered in

4.70 – Bed 4

5.10 – Bed 3

4.10 – Tank room top floor

Cuts in red delivery Thursday 8th September

Cuts in blue delivery Tuesday 13th September