


1st Floor. WOOD


Job No: /
 Name: Haloburne Developments
 Address: 26 Redcliff Mews
 SW10 9JU
 Tel: /
 Sheet: 2 of 2

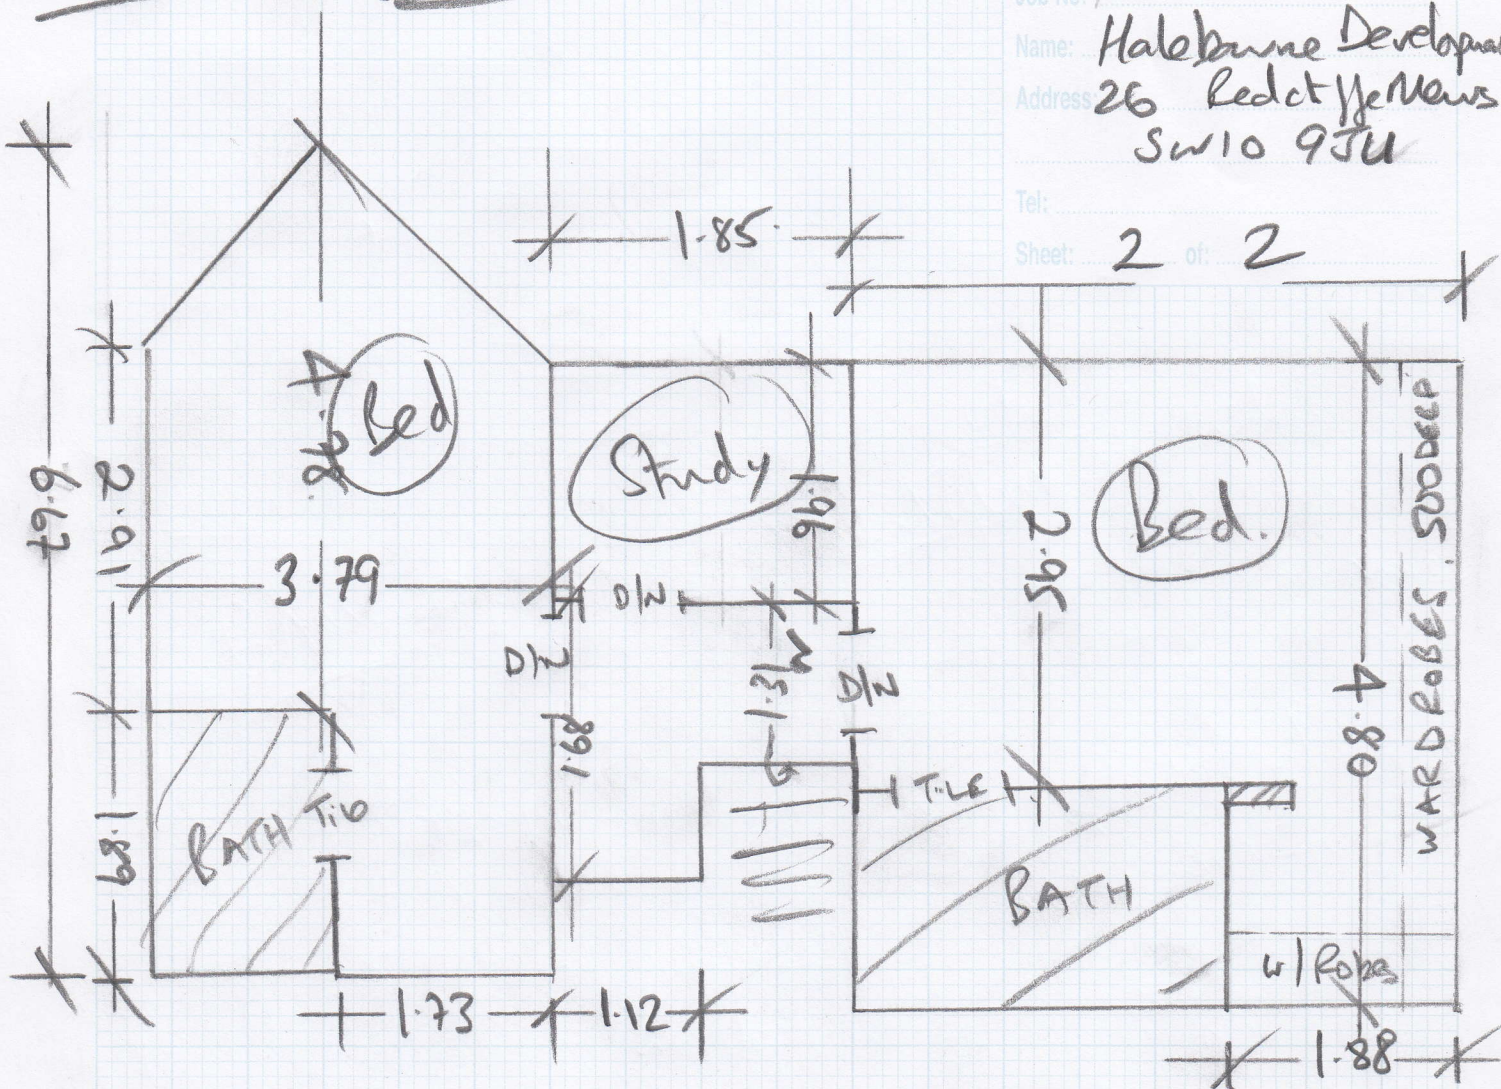

TU Room BASEMENT

MUST BE STUCK

Concrete floor +
Under floor heating

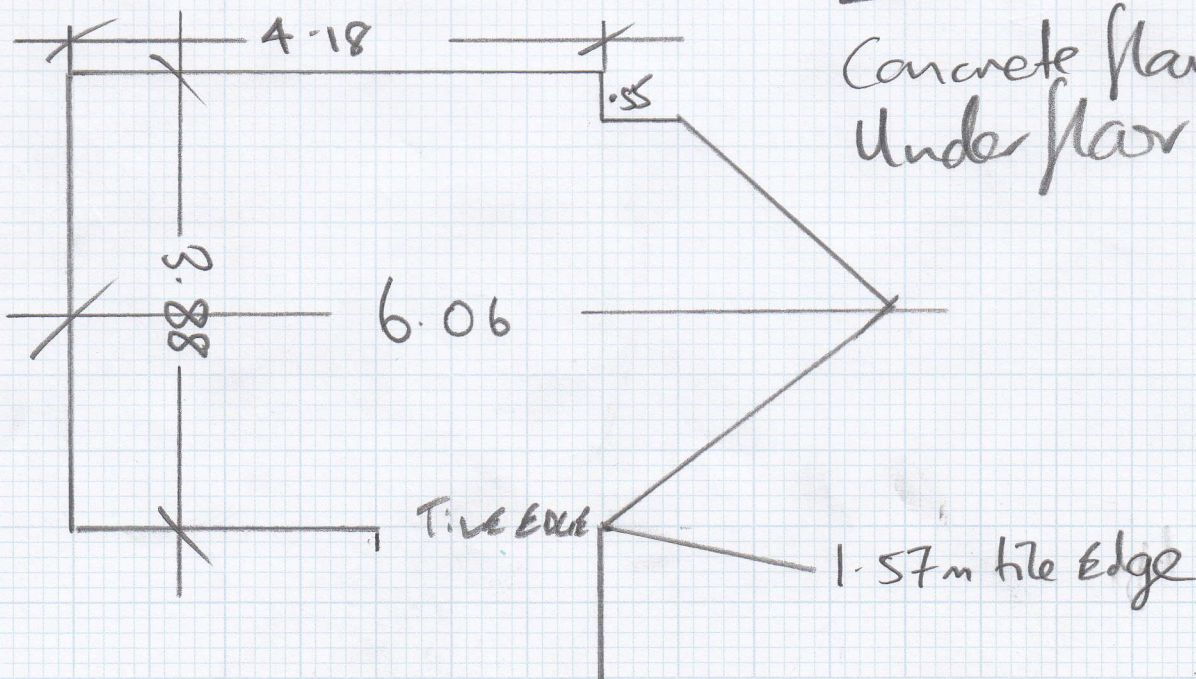

STAIRS ALL WOOD

Job No: _____
 Name: Malebourne Dachhaus
 Address: 26 Leddiffe Meuns
SW10 9JU
 Tel: _____
 Sheet: 1 of 2

Car @ Entrance 1.82 x .85
 inset into wooden floor.

Ground - 1st

9 Sts @ .92

- ① (W) .78w x .83 ④ (W) .72w x .80
- ② (W) .70w x 1.19 ⑤ (W) .73w x 1.20
- ③ (W) .74w x .93 ⑥ (W) .75w x .99

4 @ .86

1st - 2nd


1 @ .92

- ⑦ (W) .59w x .82 ⑩ (W) .56w x .95
- ⑧ (W) .74w x 1.20 ⑪ (W) .60w x .86
- ⑨ (W) .58w x 1.20 ⑫ (W) 1.10w x .91

3 @ .87

1/4 Land 1.28w x .88.

2 @ .94

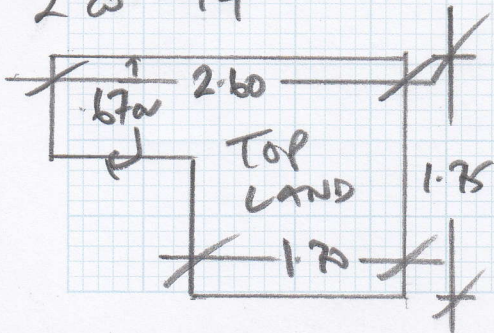

Ground - Basement

3 1/2 @ .93 (^{1/2} = Top Riser)

- (W13) .69w x .99 (W16) .64w x .92
- (W14) .70w x 1.18 (W17) .67w x 1.13
- (W15) .70w x .77 (W18) .70w x .83

4 @ .96