

Roll Breakdown – Halebourne R16499

TAKE CARE 2 ROLLS @ 25m LONG CUT CAREFULLY

Roll A = 25m

Cutting Plan	18.80 Cut Last
Bed 1	6.10
Total	24.90 – Roll balance .10m (Waste)

Roll B = 25.00m

Cutting Plan	6.00
Cutting Plan	9.80
Cutting Plan	5.40
Lower Hall	3.10 Cut Last
Total	24.30– Roll balance .07m(Waste)

Roll C = 23.90m


Dining Room	5.30
Bedroom 3	5.30
Top Front Room	12.50 Cut Last (Check measure but leave waste on)
Total	23.10 – Roll balance .80m(Waste)

Roll D = 33.50m

Living Room	8.10
Bedroom 2	6.10 Cut Last
Dressing room 3	2.65
Dressing room 6	2.65
Top Bed Left	7.30
Top Bed Right	6.40
Total	33.20– Roll balance .30m(Waste)

Warehouse Notes - Part 1 Fitting Alan Gent Tuesday 3rd September

1. Book part jobs back into warehouse after cutting – Split delivery goods in
2. Keep roll tickets with list of carpets cut on roll balances.

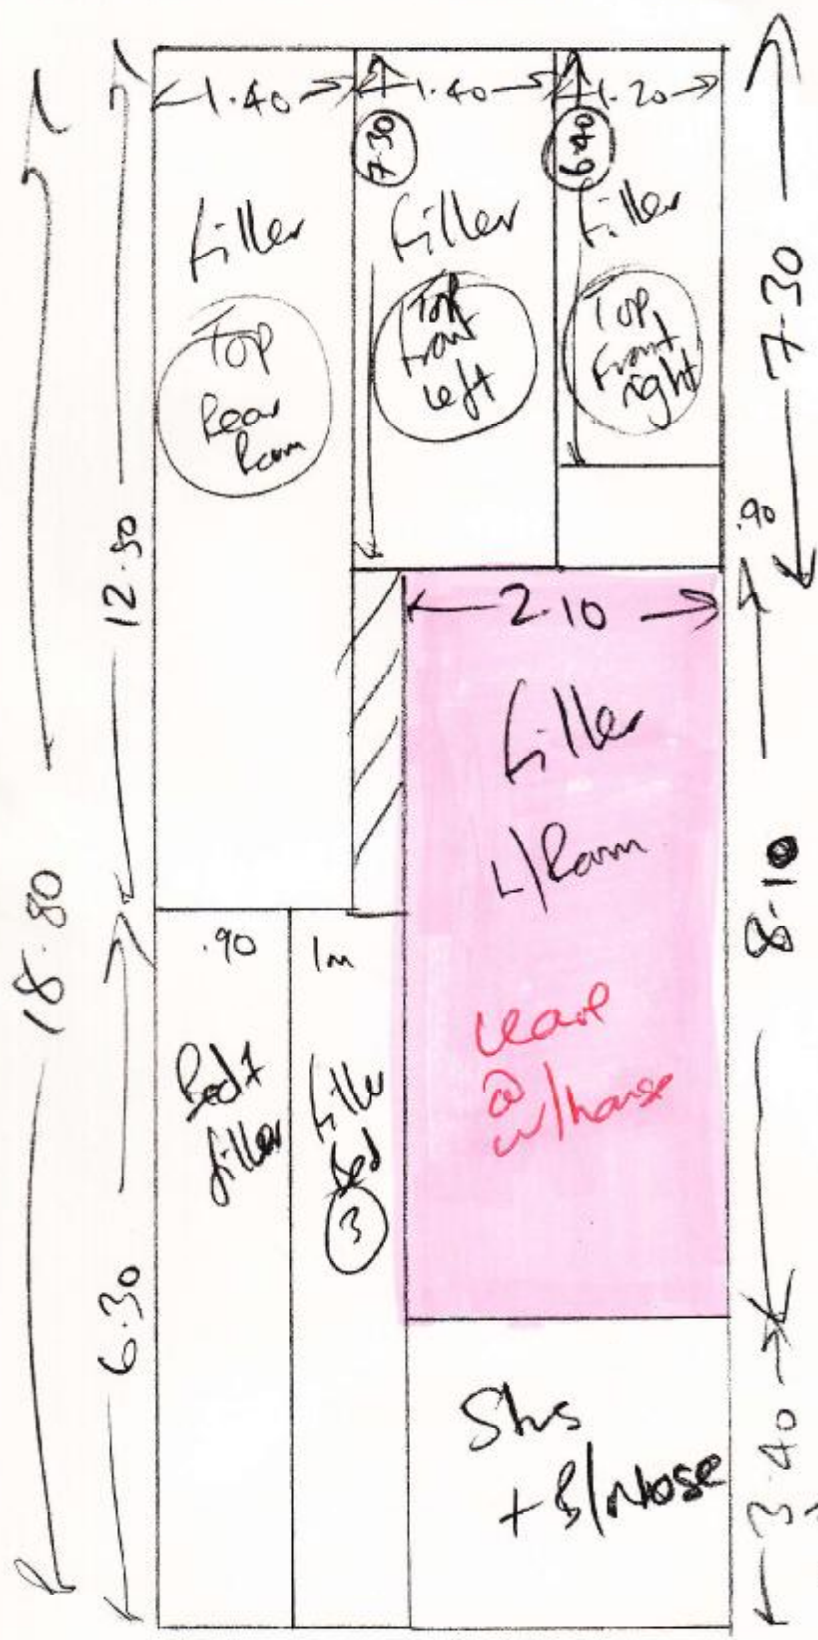


R16499.
Halebourne Developments
R/H Plot Charles Rd.
Sunningdale.
15

- | | | |
|----------------|------------|---------------|
| Plan | 18.80 x 4m | Cell |
| " | 6m x 4m | (A) |
| " | 9.80 x 4m | (B) |
| " | 5.40 x 4m | (B) |
| D/Room | 5.30 x 4m | (C) |
| Study | 4.80 x 4m | Cell (end) |
| L/Room | 8.10 x 4m | (D) |
| family | 8.10 x 4m | Cell (length) |
| have Hall | 3.10 x 4m | (E) |
| bed 1 | 6.10 x 4m | (A) |
| " 2 | 6.10 x 4m | (D) |
| " 3 | 5.30 x 4m | (C) |
| Dressing | 2.65 x 4m | (B) |
| " | 2.65 x 4m | (D) |
| Top front room | 12.50 x 4m | (E) |
| Top " left | 7.30 x 4m | (E) |
| Top " right | 6.40 x 4m | (E) |


= leave @ w/house
labelled + Job NO:

= rooms not being fitted not set out.

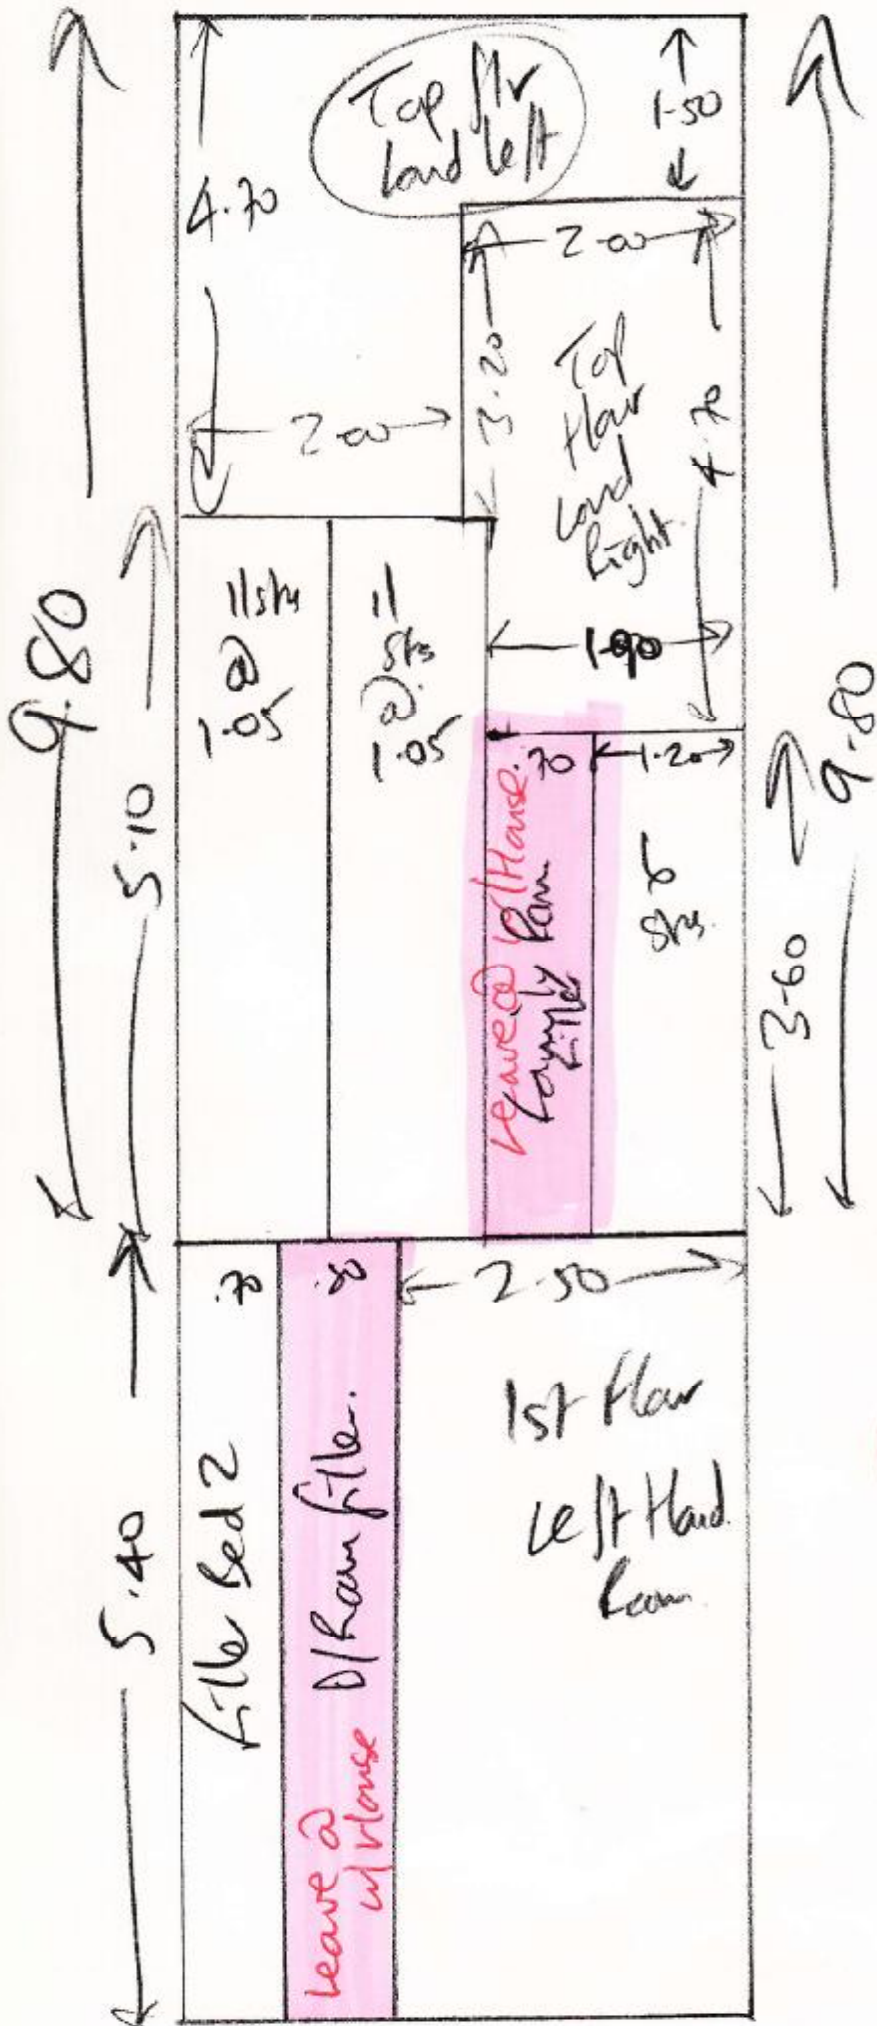


R16499
 Halebourne
 RHPH/Chater Ed
 Sunningdale
 2 5

= leave @ w/ House
 labelled + Job no:

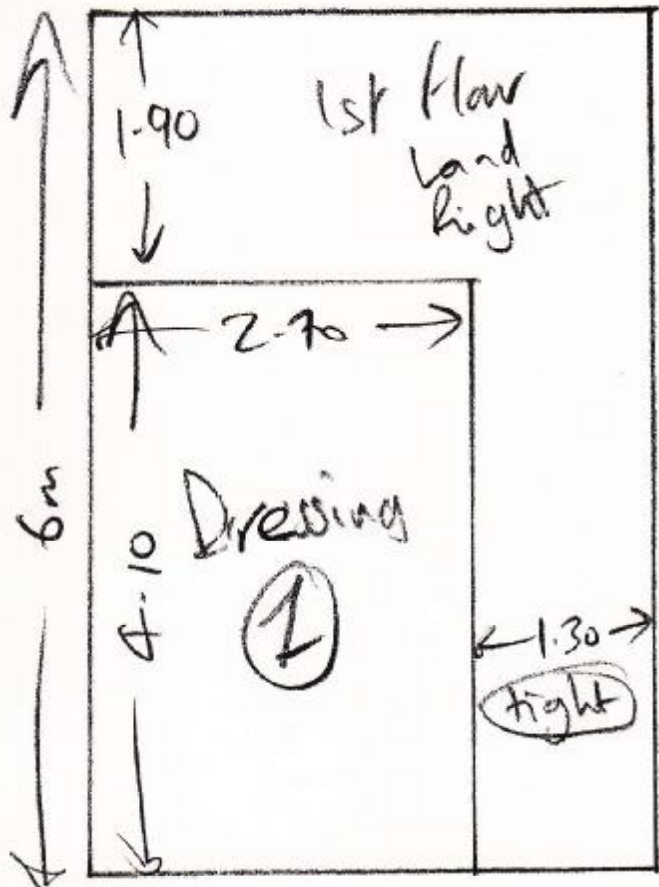

R16 499
Holebarnes
R/H Plot Charters Rd
Sunningdale
3 5

R16499
Halebourne 40fs

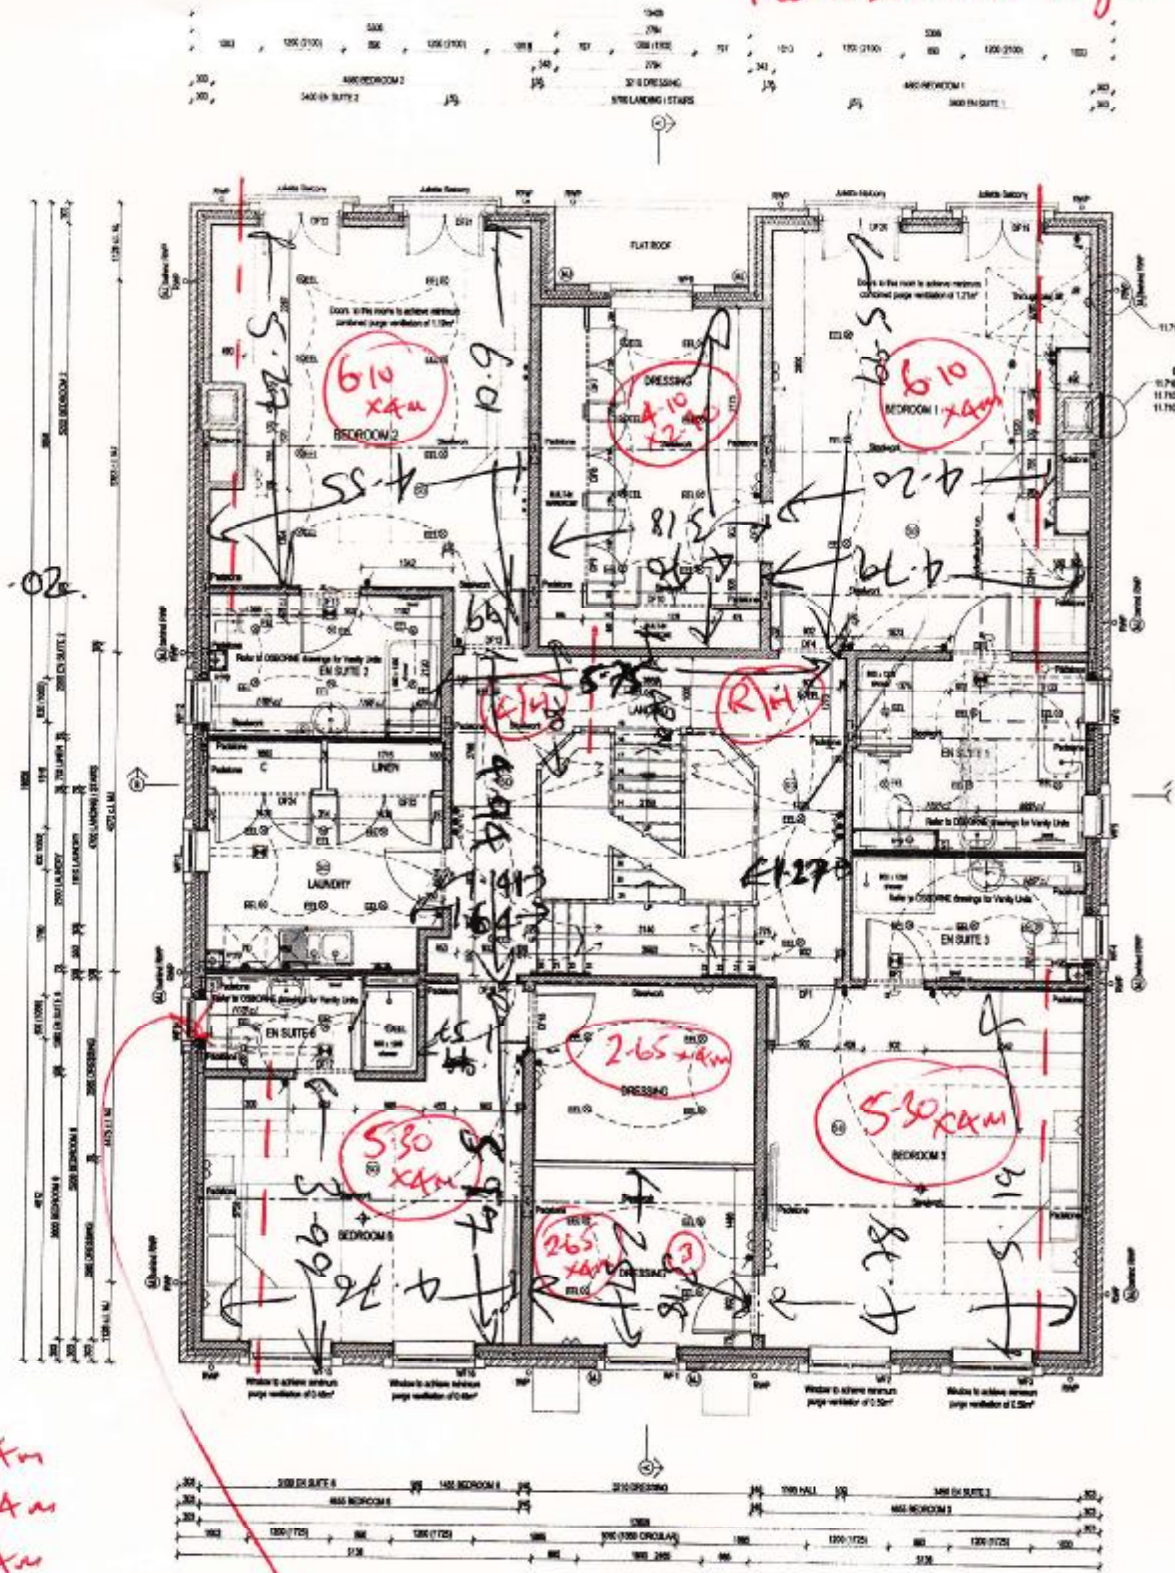

- Bed 1 6.10 x 4m
- " 2 6.10 x 4m
- " 3 5.30 x 4m
- " 6 5.30 x 4m

- Dressing 4 from (6m Plan)
- Dressing 3 2.65 x 4m
- " 6 2.65 x 4m
- Ward R/H (6m Plan)
- " L/H (5.40 Plan)

FIRST FLOOR GENERAL ARRANGEMENT
 TO BE READ IN CONJUNCTION WITH DEVELOPMENT ENGINEERS DESIGNS & DRAWINGS
 FOR ARCHITECTURAL, PLUMBING, ELECTRICAL AND SOIL PROVISIONS REFER TO THE SCHEDULES OF DRAWING NUMBER 11794/20

Waste to B/NOSE.

1st

