


Job No: F23579
Name: DAVIES
Address: GROUND FLOOR UNIT
59 WALDO AVENUE
SUNBORA
Tel:
Sheet: 1 of 2

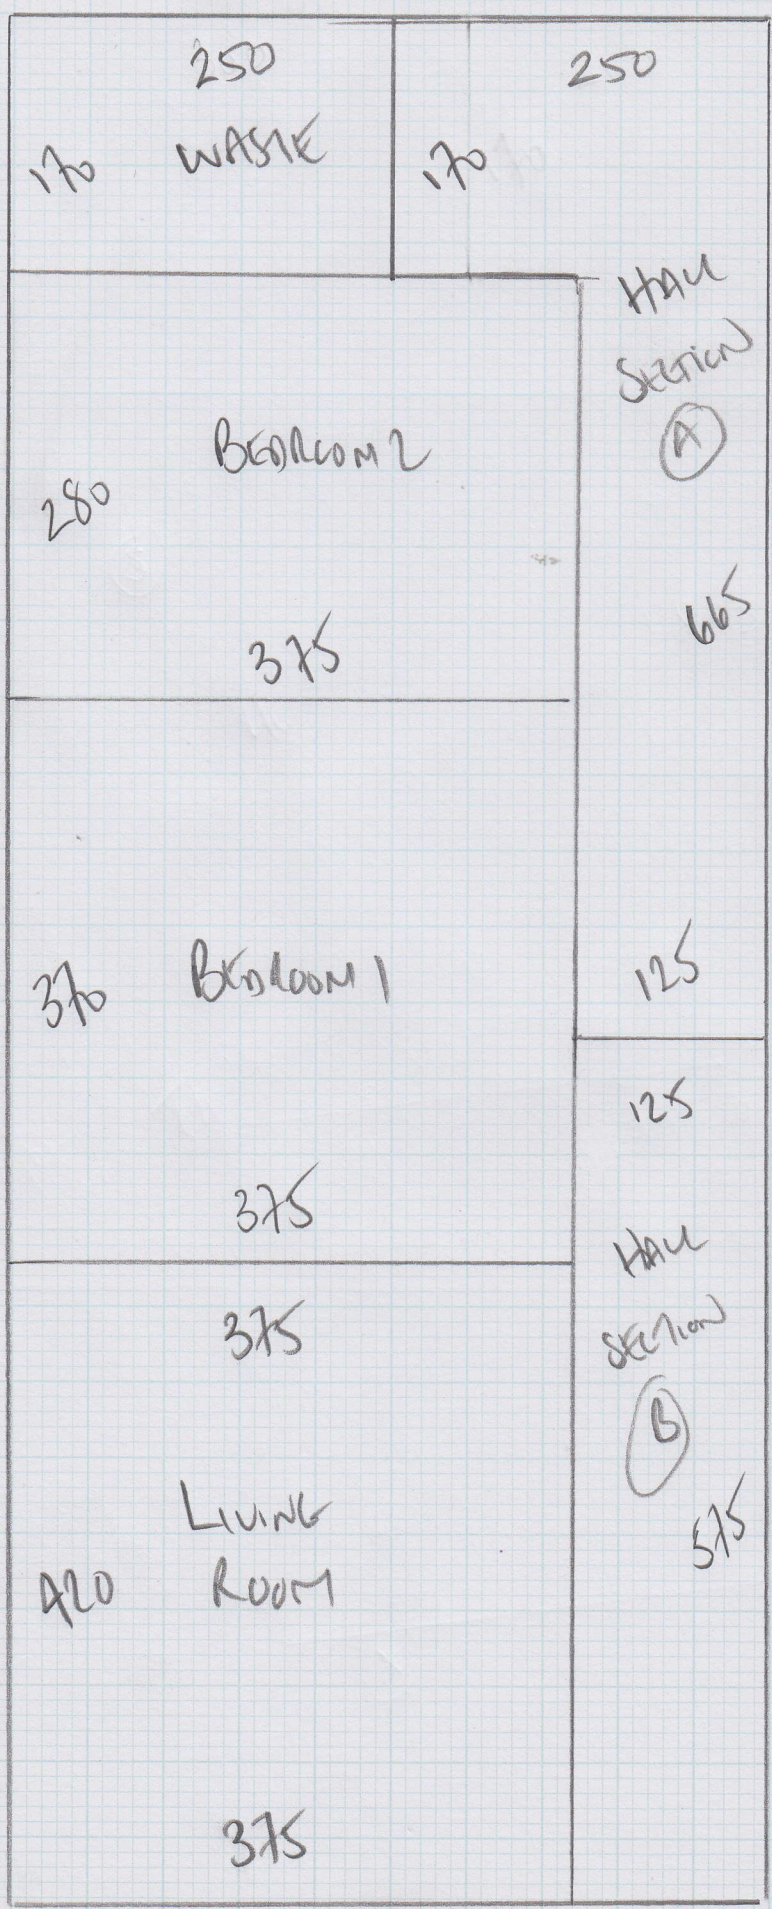

STUCK INST A/D
Colour Strips



1240

PLAN 1240x500

62m²

52" Beading

Job No: F23579
Name: DAVIES
Address: Ground floor flat
59 WALDO Avenue
Tel: SW6 6RA
Sheet: 2 of 2

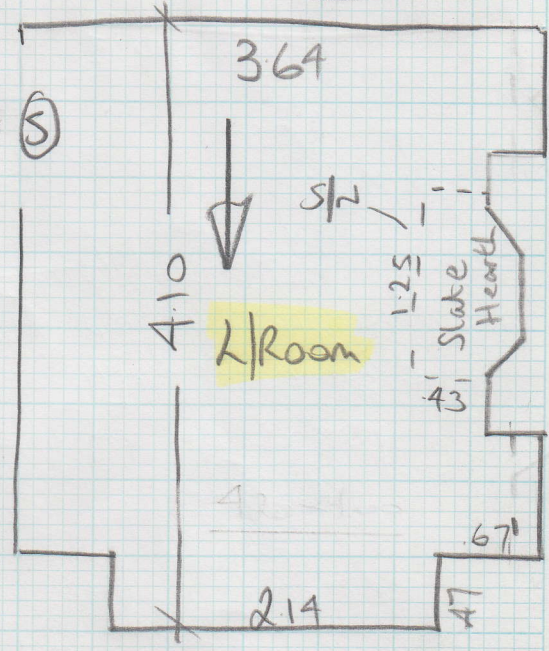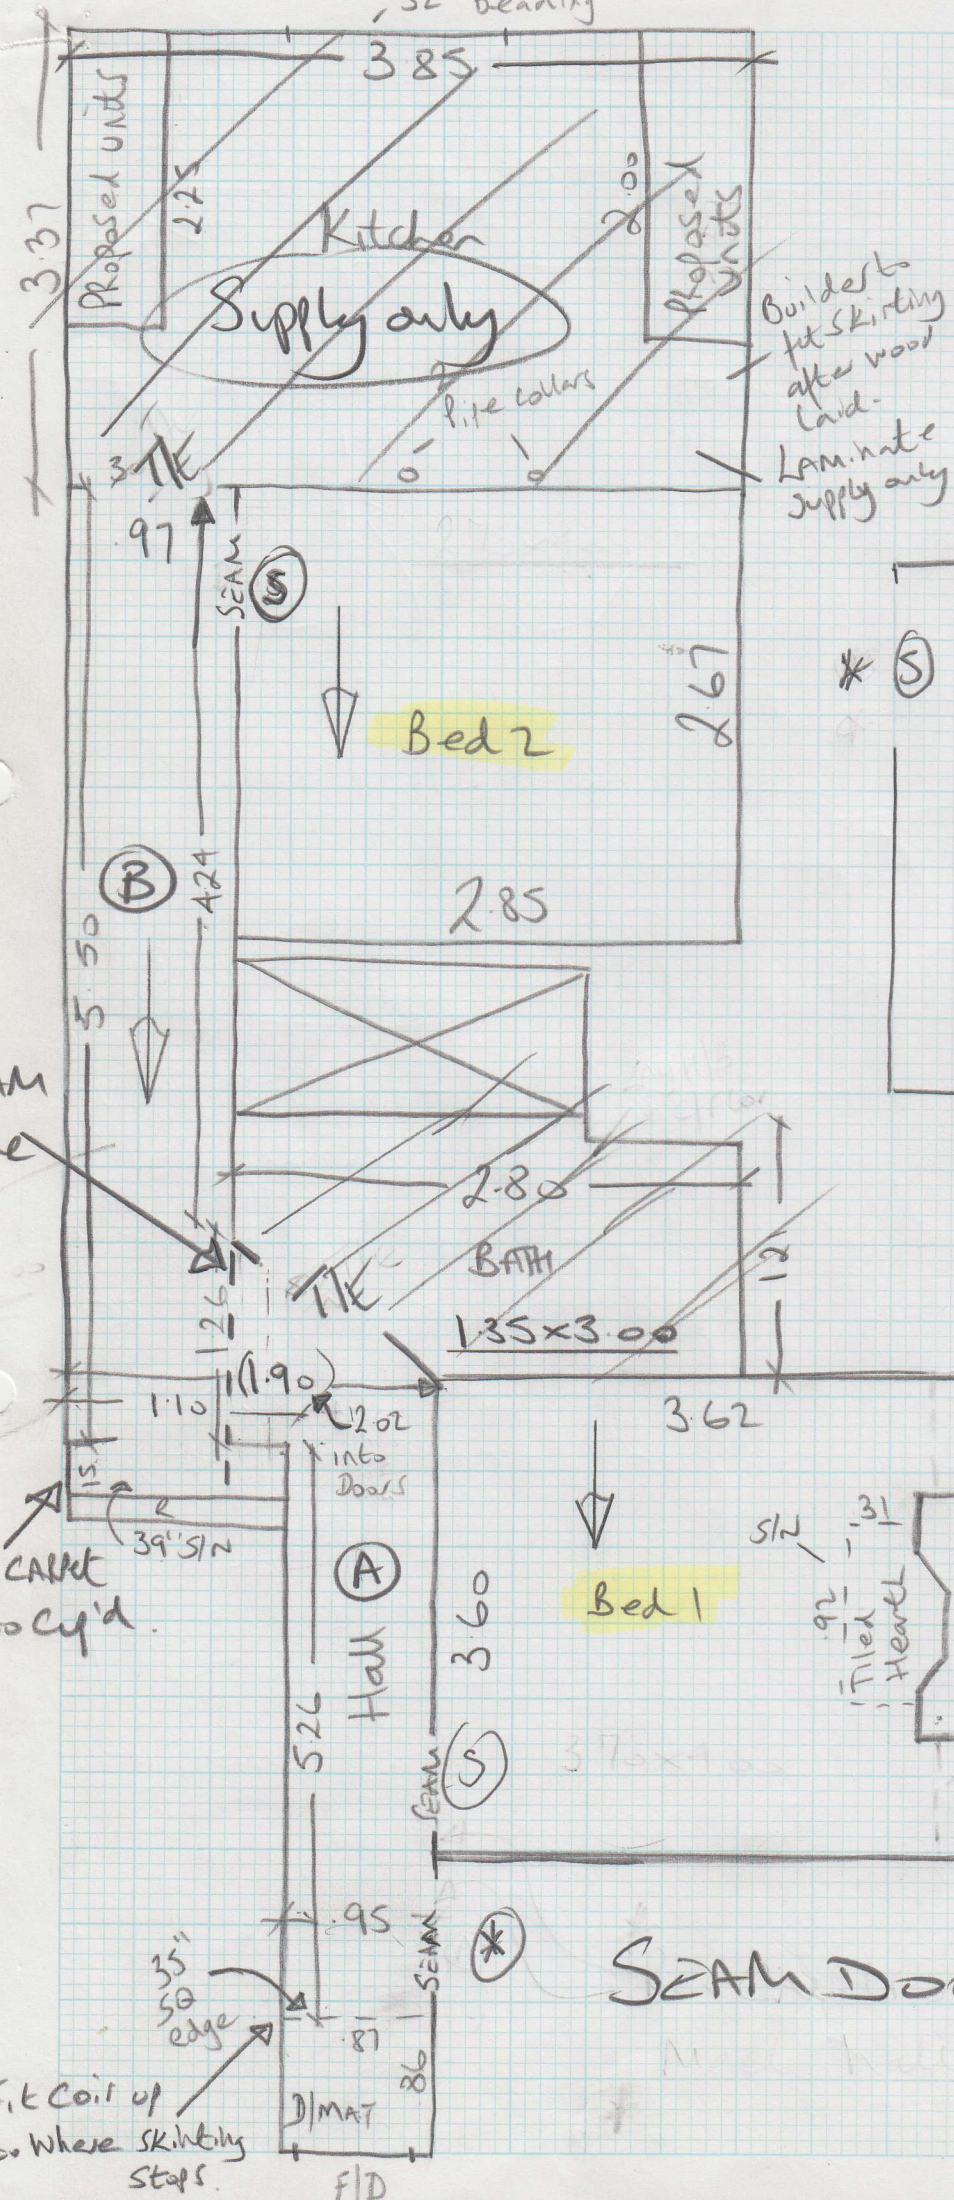

Wood floors
 No uplift or
 furniture
 New U/LAM full
 REQ T/ART.
 ANOD BARS.
 PARKING (220/H).

Draw flow
 Advice on quote

SEAM DOORWAYS