

Job No: F24069
 Name: CAMER
 Address: 23 OUSELEY RD
 SW12 8ED
 Tel:
 Sheet: 1 of 4

Rodham Loop
 Ros 602 METAL


Panel 1200x500
 Panel 1200x500
 2400x500

121m²


BELGIAN A GND
 METAL

ADD
 1885 LESS
 10% MTL
 7000




Job No: F24d09
 Name: LARDE
 Address: 23 OWSELEY RD
 SW12 8EO
 Tel:
 Sheet: 2 of 4

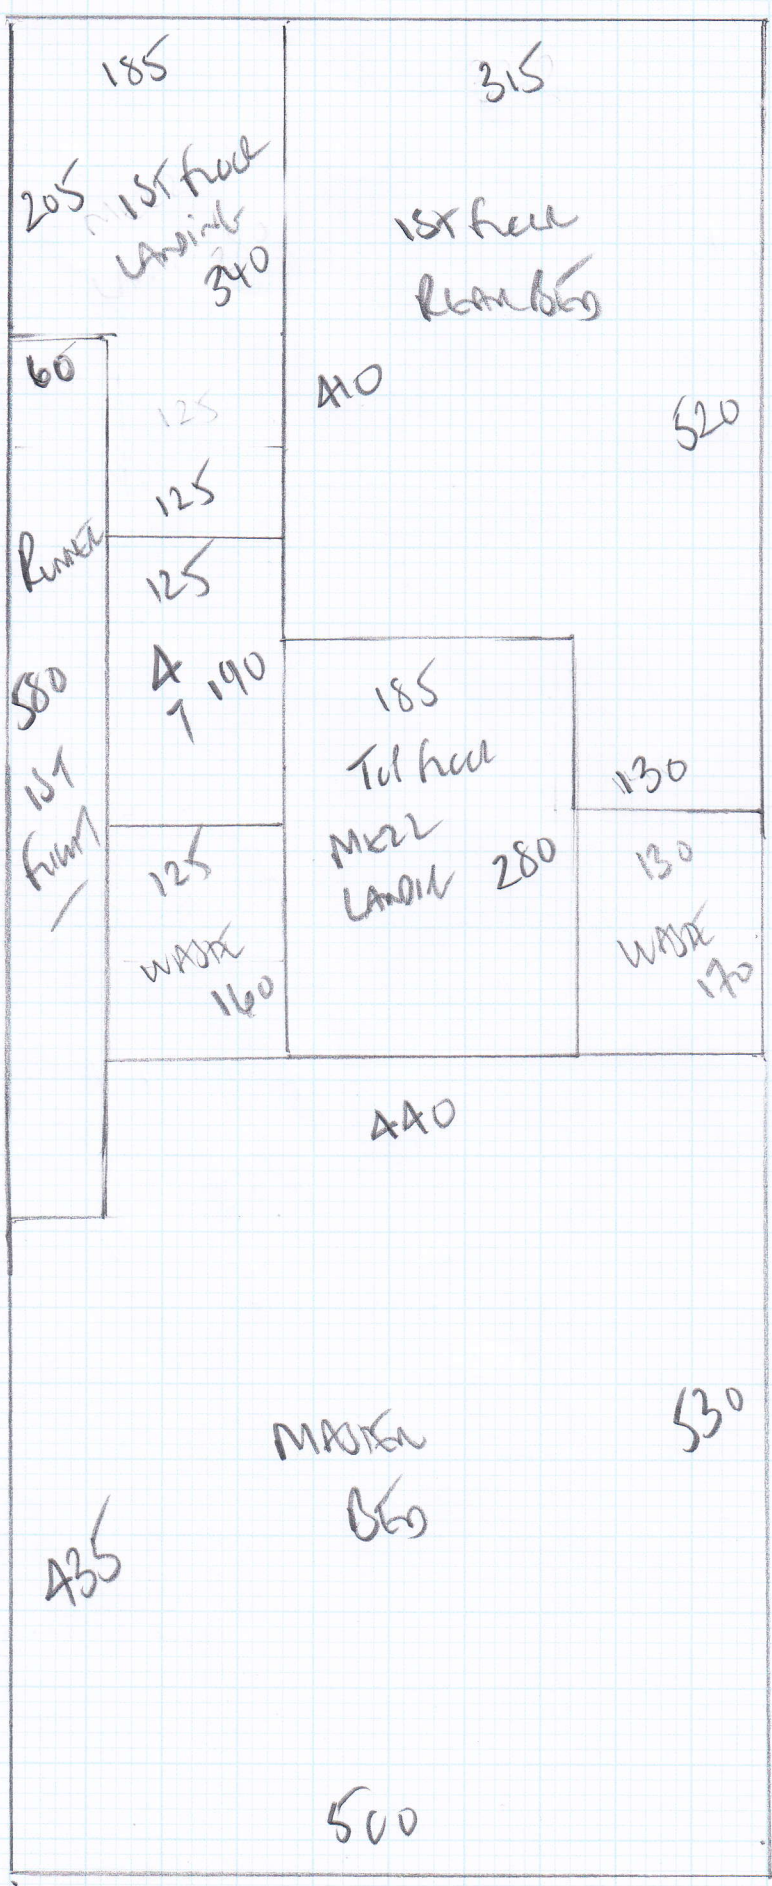

Job No: F2A069
 Name: CATIEE
 Address: 23 OUSELEY ROAD
 SW12 8EO
 Tel:
 Sheet: 3 of 4

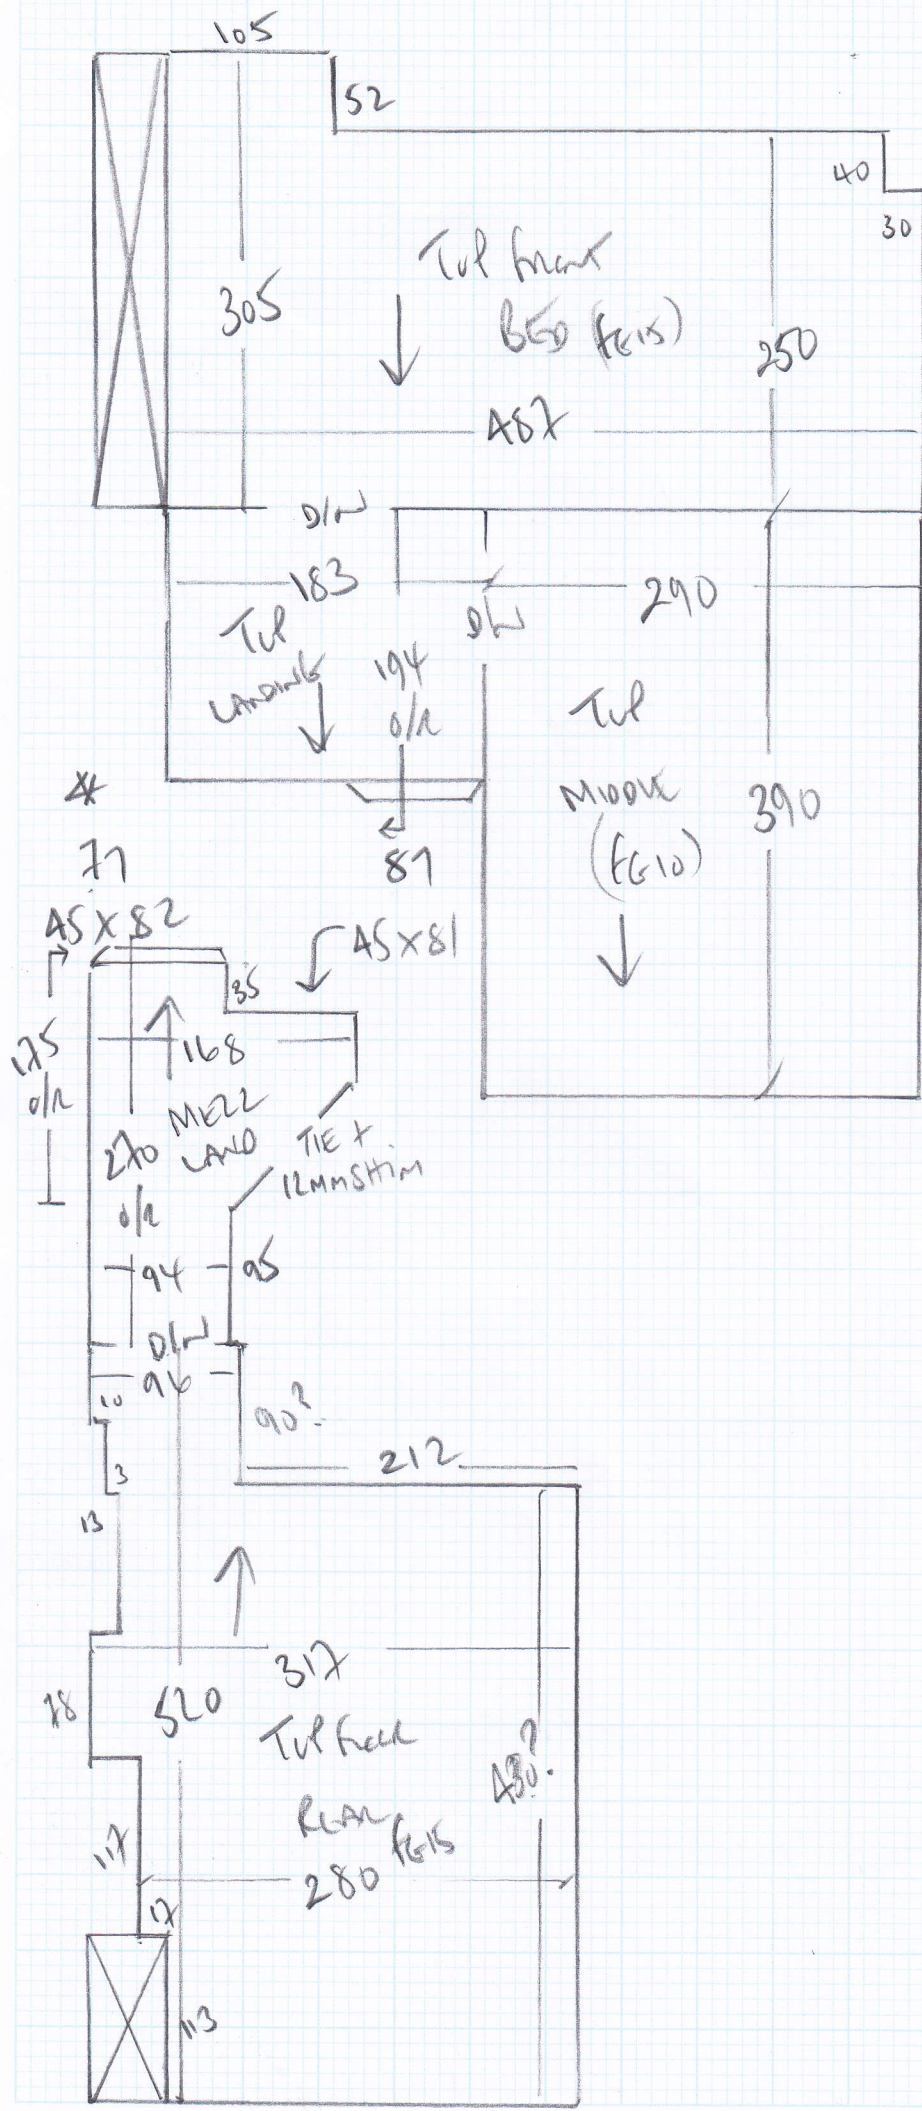

Job No: F2A069
 Name: CAMOCE
 Address: 23 OUSEVEN ROAD
 SW12 8SD
 Tel:
 Sheet: 4 of 4

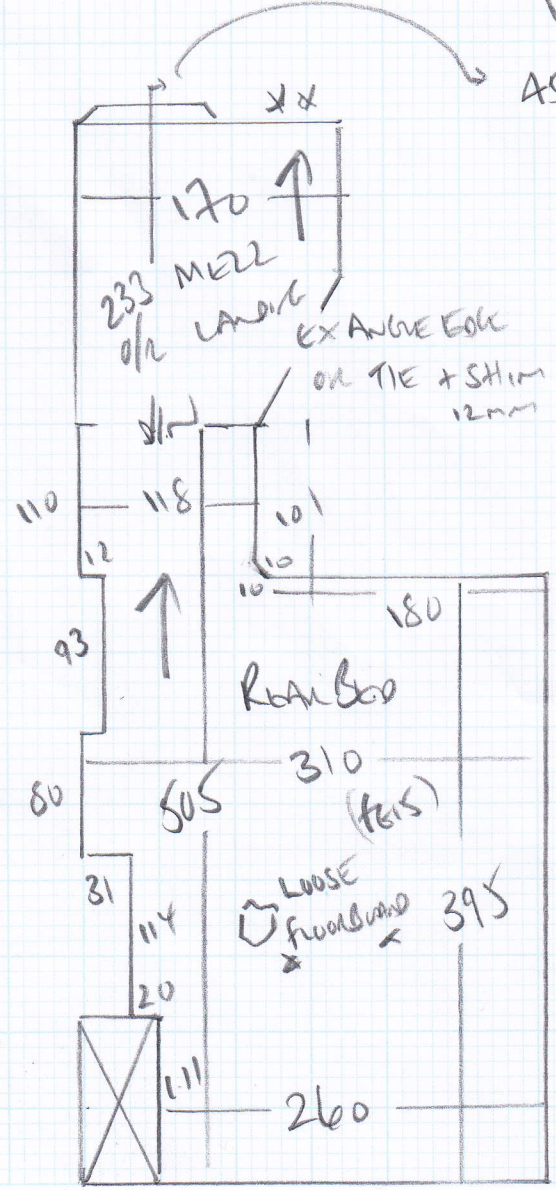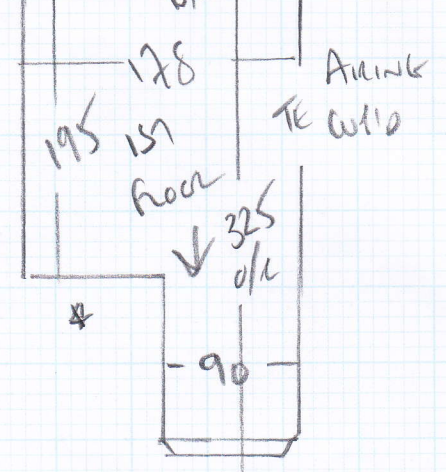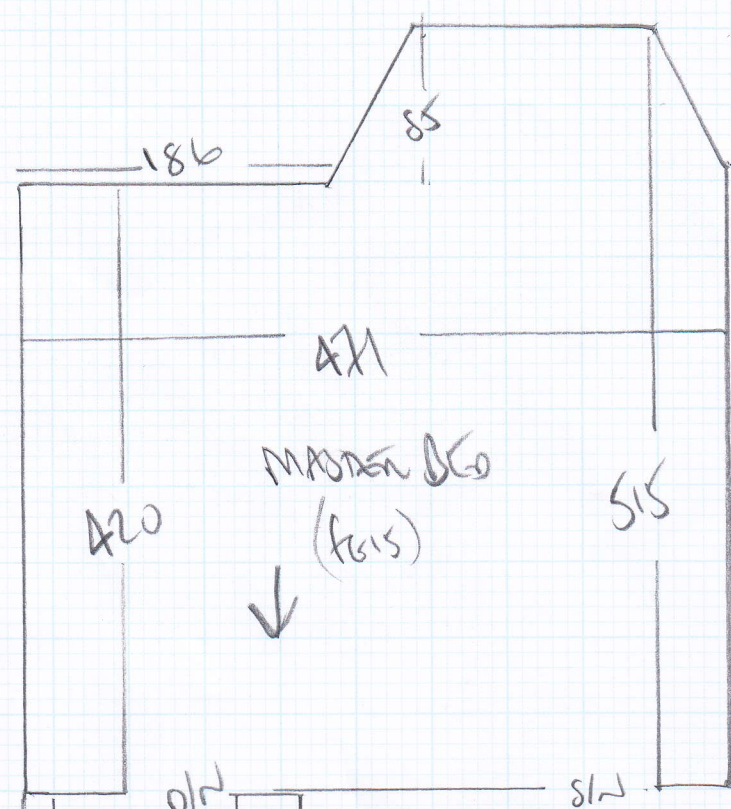

TU HALL
 ↑
 Blouse
 45x105 } beam
 117 } Runner
 45x82 }
 580x60cm
 Runner