



Job No: F25485
 Name: SCALLAN
 117. MIRABEL RD
 LONDON SW6 7ED
 Tel: 079 71 430052
 Sheet: () of ()

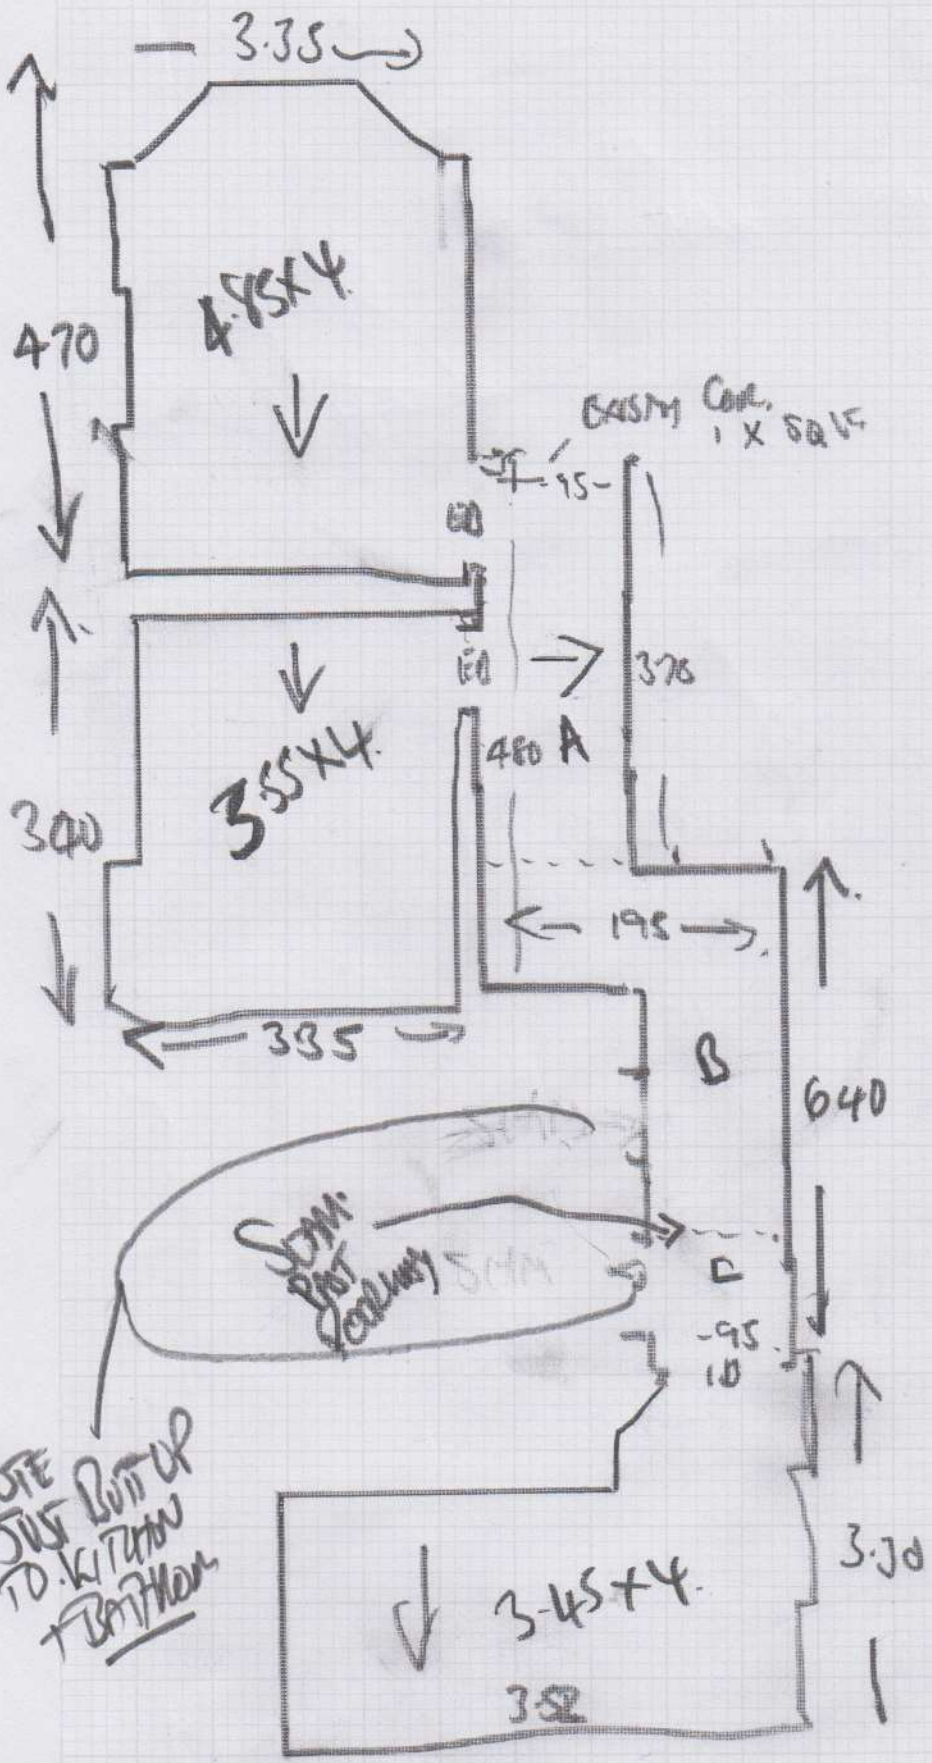

NOTE
 JUST RUN UP
 TO KITCHEN
 + BATHROOM

SATIN
 1600D
 30
 400

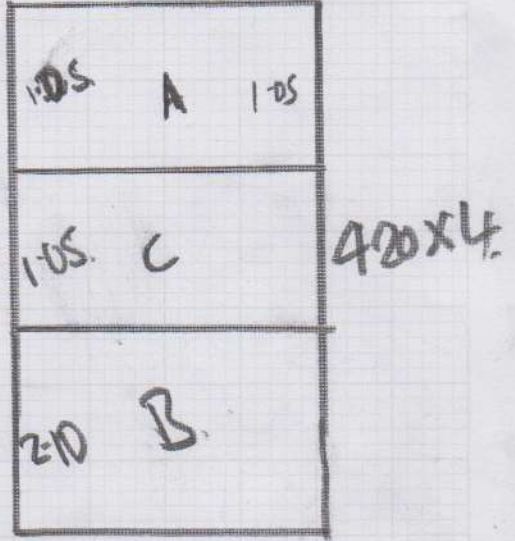

- 1 - 4.85 x 4
- 2 - 3.55 x 4
- 3 - 3.45 x 4
- 4 - 4.20 x 4
- 16.05 x 4. 64.20

BUILDER TO UPST
 EXISTING (KITCHEN) + GARDEN
 (BATHROOM) / SINK TO MOVS
 TO MORE