


FIRST FLOOR

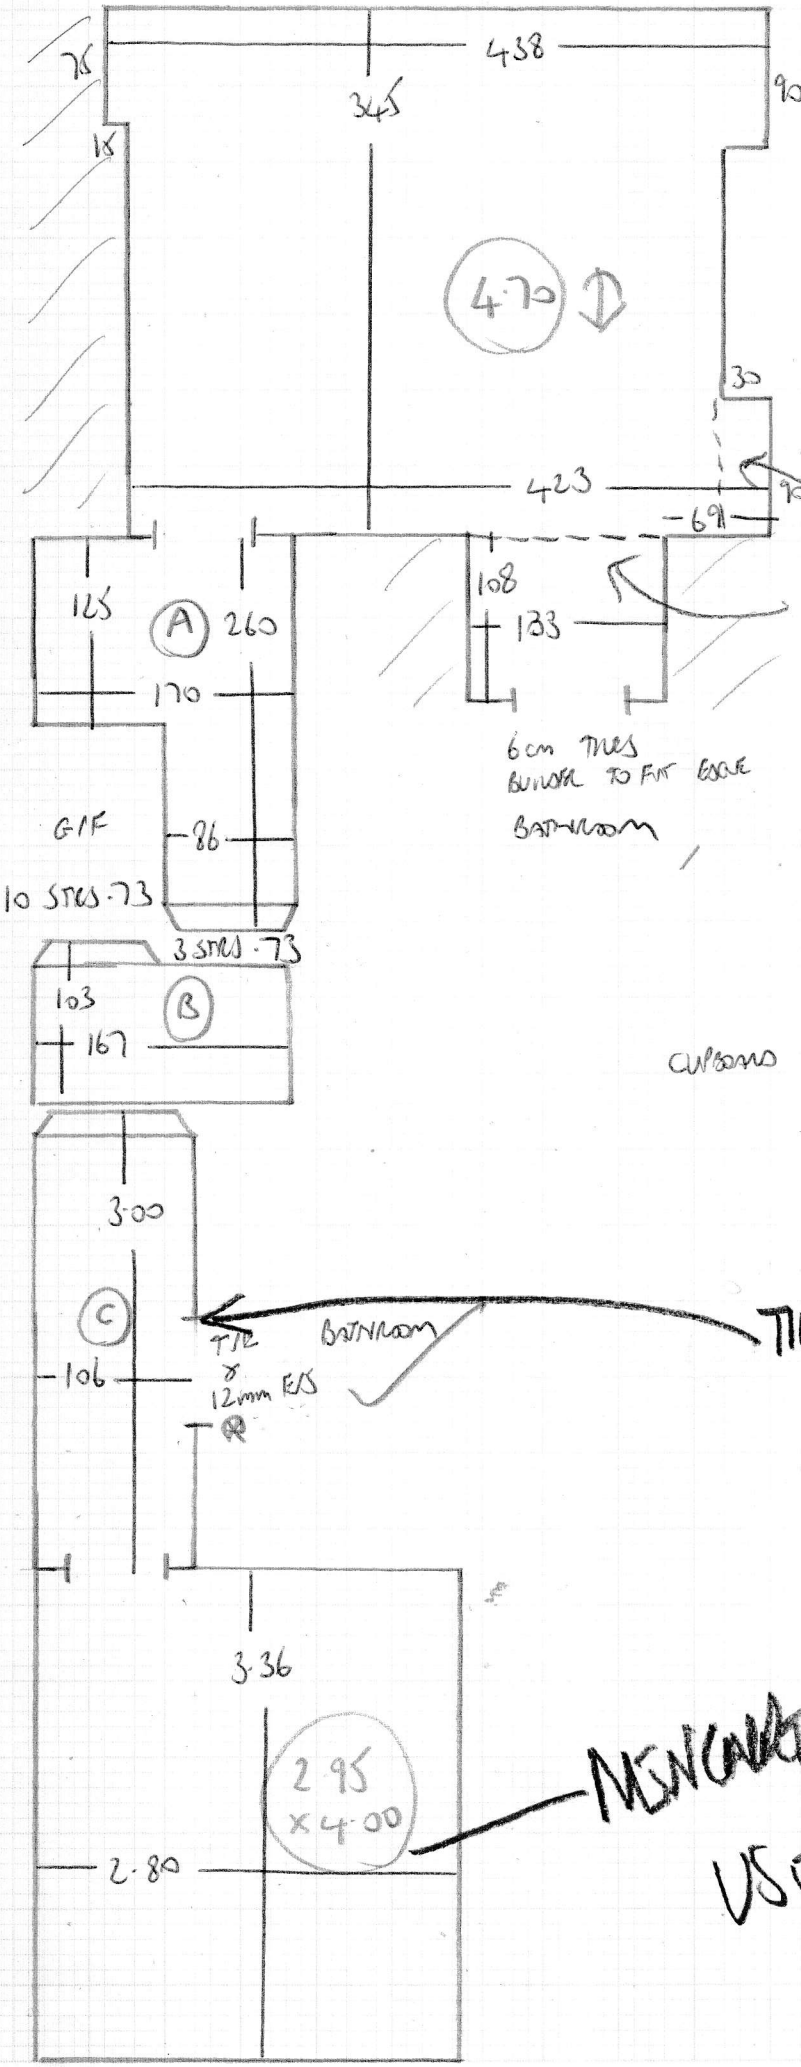

F25761
 BOYD - CARPENTER
 45 ROSVILLE RD
 SW6 7BN

PATCHED UP
+ CURBOARD
FROM
BEHIND
BELOW.

curboards 75x44

TILE edge + SIM

MENCAVET
USE OLD CURBOARD
FOR PATCHED IN
BEHIND