


FIRST PHASE FIT

FIRST FLOOR

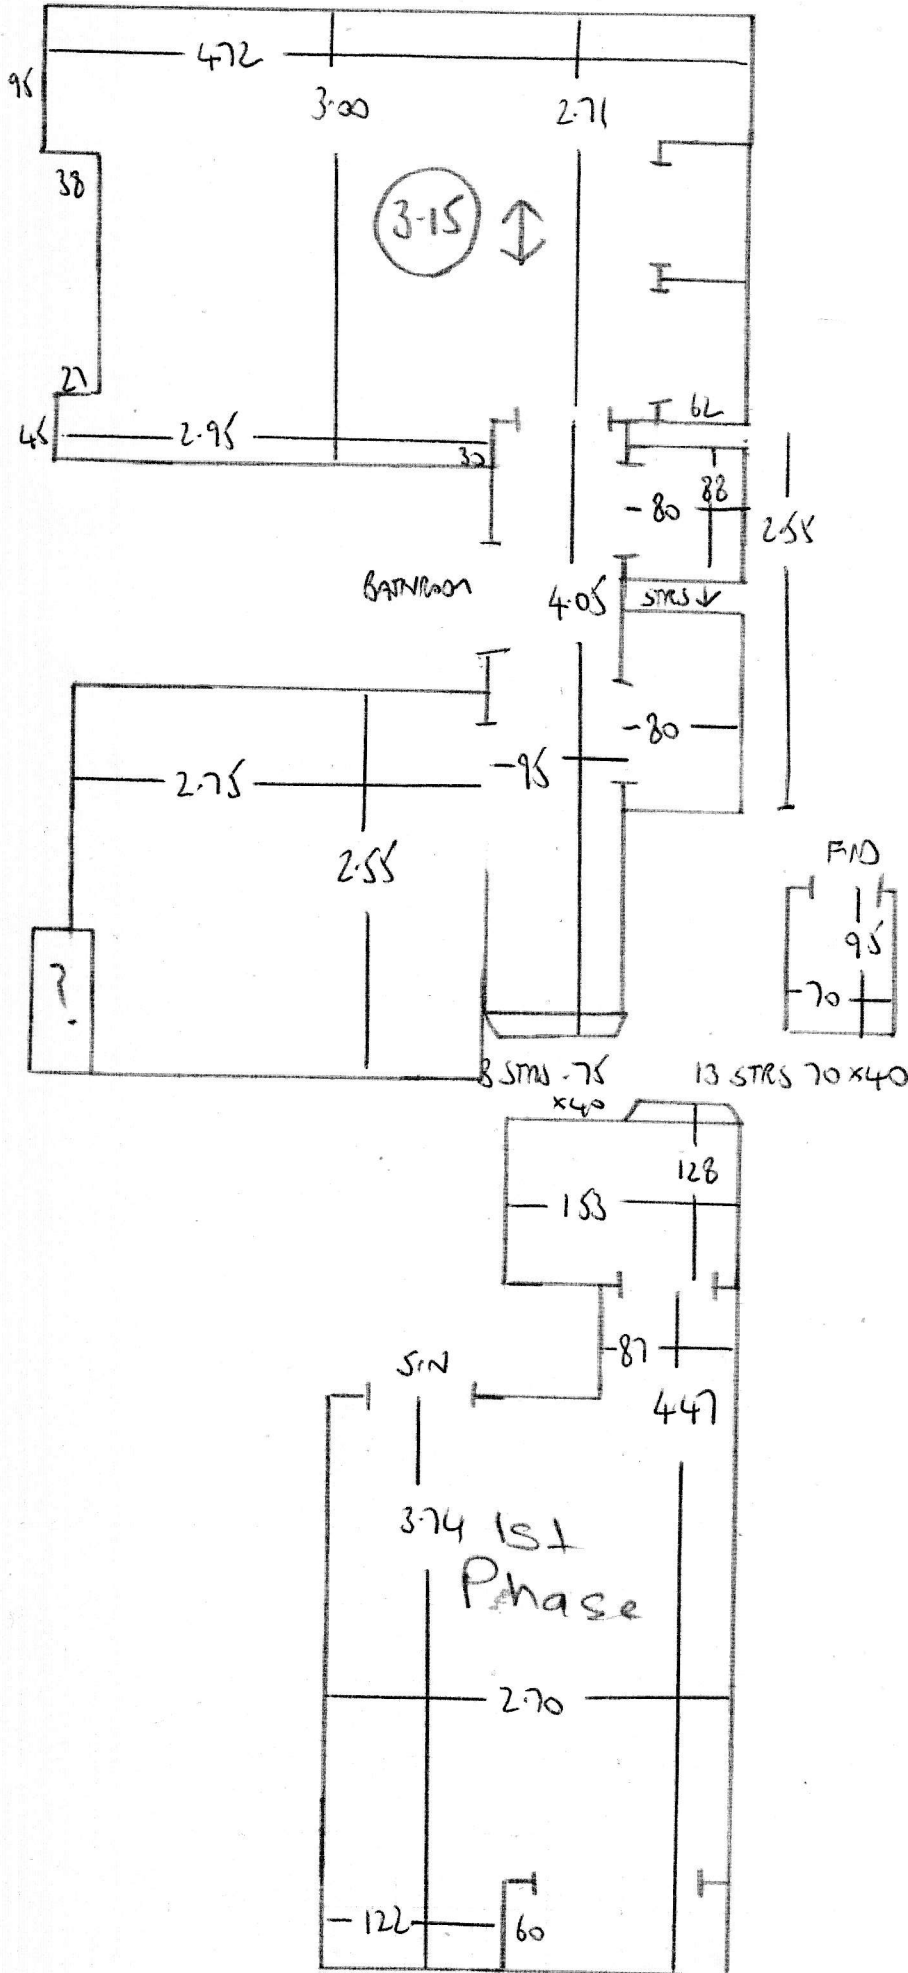


F2S93S
 KNIFE
 FIFIF 6L MENDORA RD
 SW6 7NB
 2-2

TOP FLOOR WOOD
 EXISTING NOSING
 RISER 70x18
 12 STRS 70

F1D
 95
 70 } CURRENTLY LAMINATE
 WHICH CONTINUES INTO
 COMMUNAL HALL

FIRST PHASE FIT

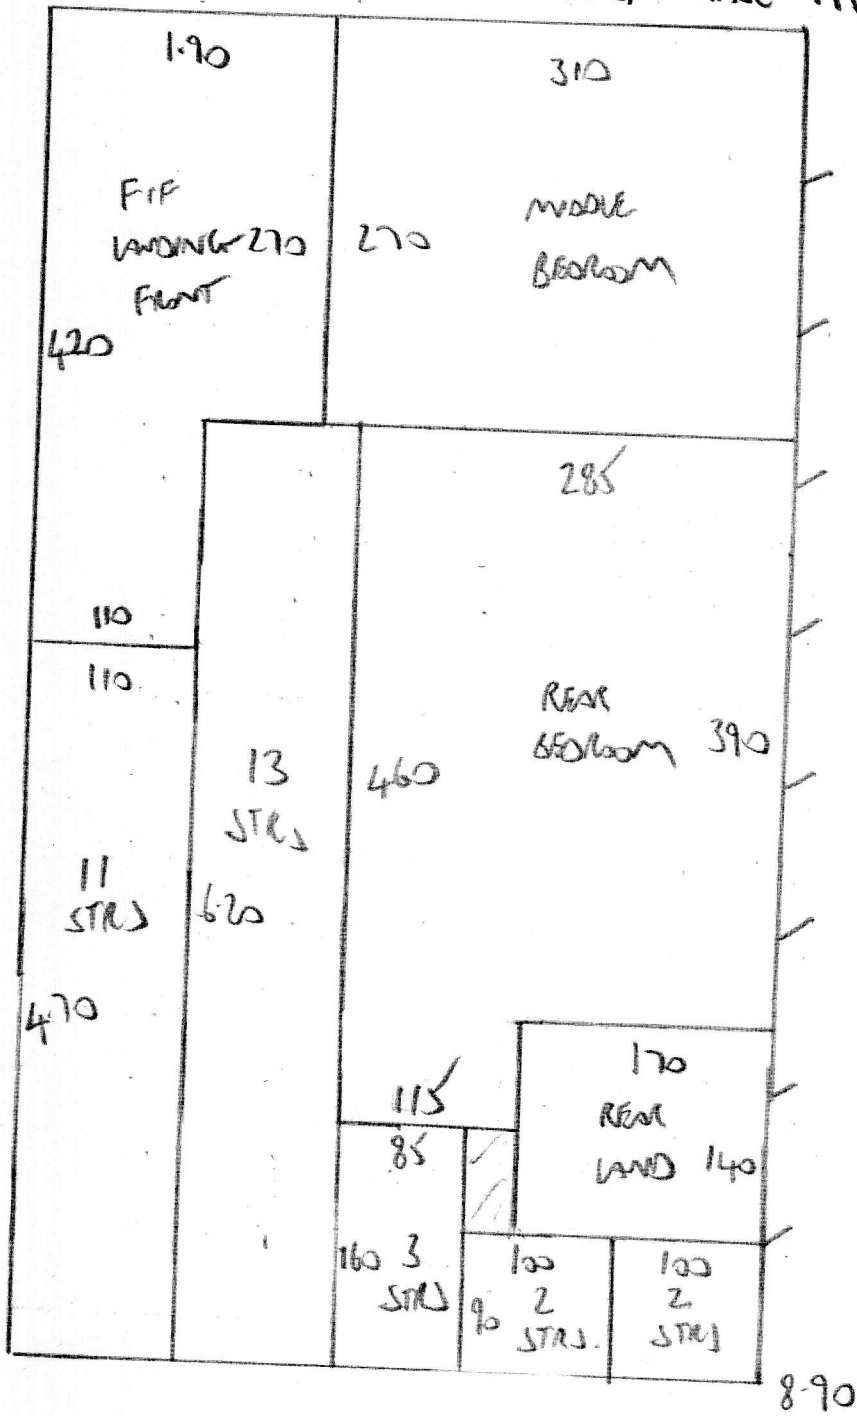

F25935
 KNIFE
 FIF 62 MENDARA RD
 SWB TMB
 1-2

* PLEASE NOTE *
 BALANCE of GRANT
 ON A POLE
 AS
 AWAITING INSURANCE
 FOR 6 MONTHS

8.90 m
 3.13 m

$$12.05m \times 5.00 = 60.25m^2$$