


Job No: F26071
Name: KNIGHT
Address: 107 BISHOPS MANSIONS
BISHOPS PARK ROAD SW6 6DY
Tel:
Sheet: 1 of 1

PIMLICO 879

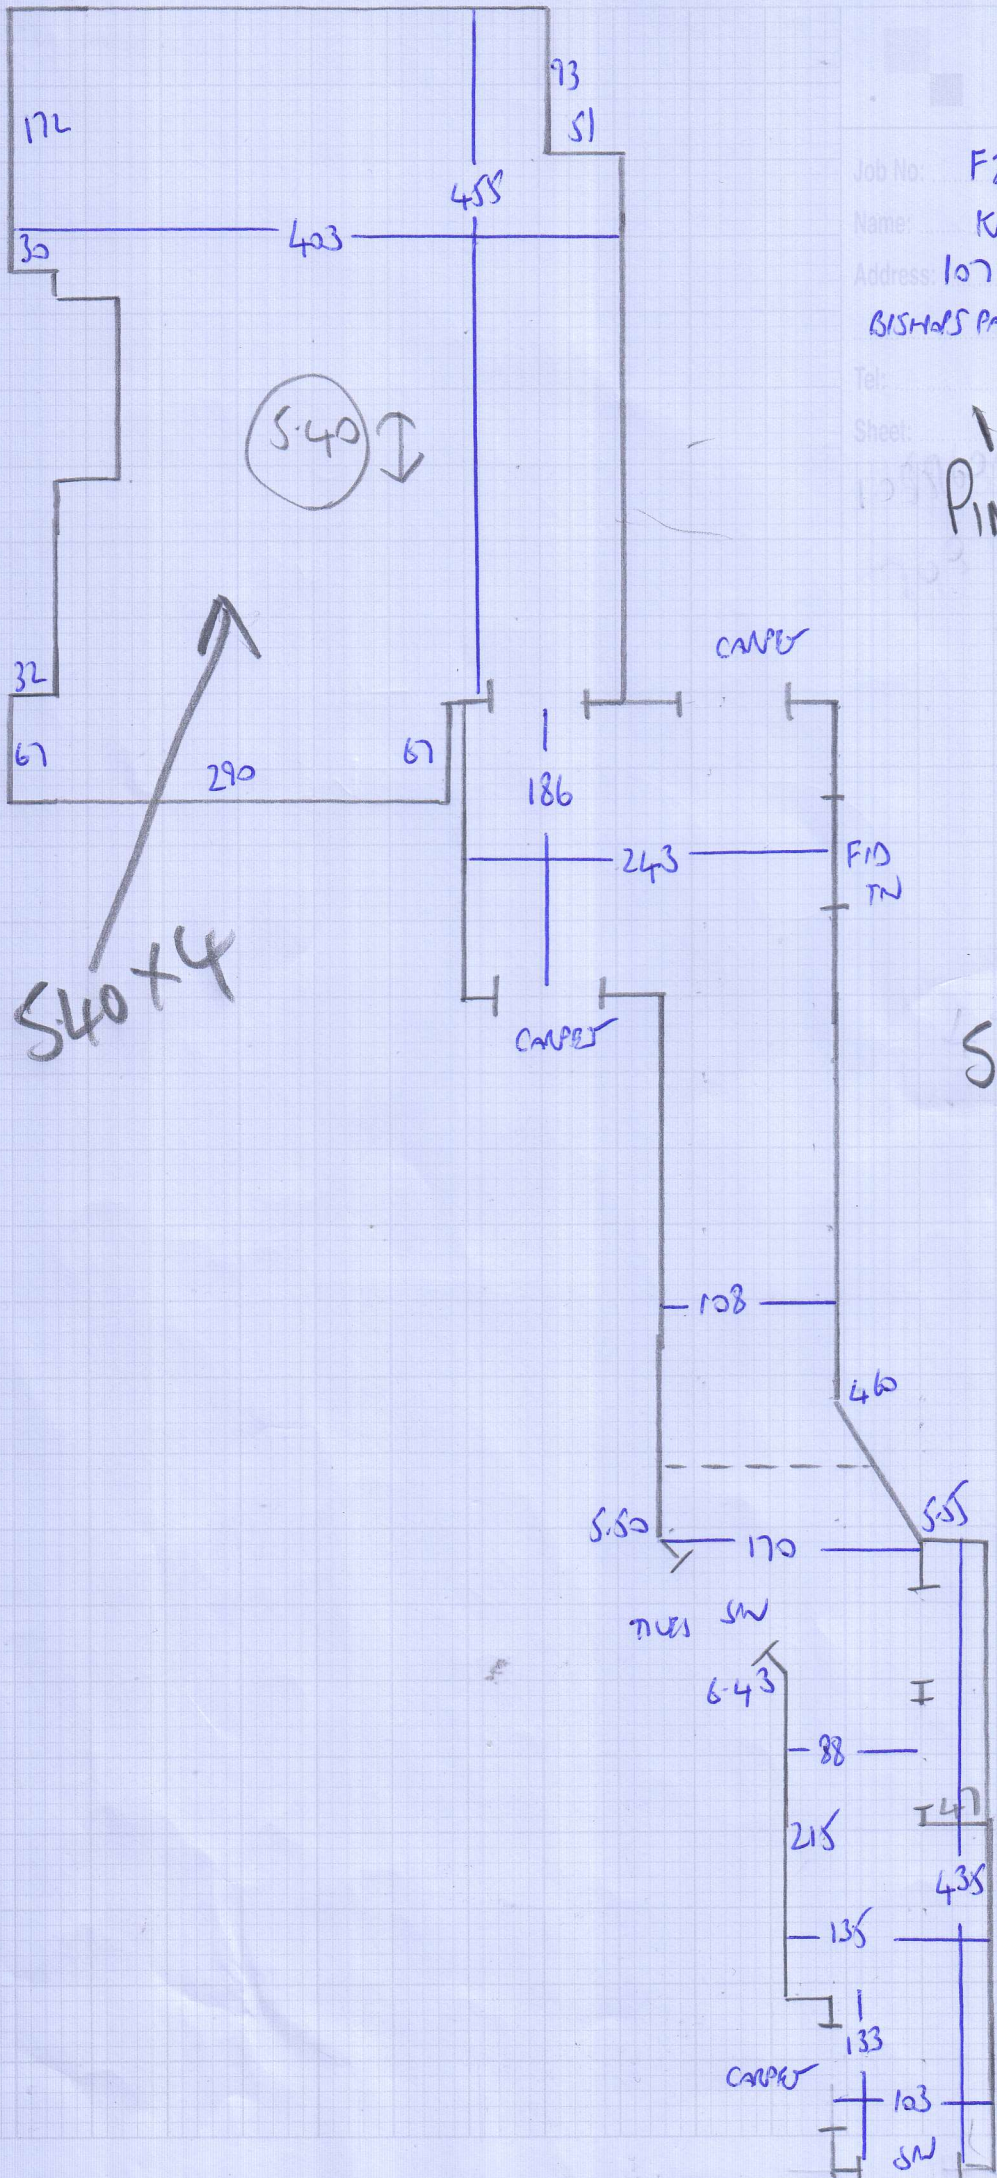

5.40 x 4

5.60 x 5
Split

10.125 x 4.00

13.125 x 4.00

11.25 x 4.00

11.25 x 4.00