


# BATHROOM KARDIGAM

F26647  
 GARDNER  
 15 PEMBARKE COURT  
 SOUTH EDWARDS SQUB 6HN

1 - 1.

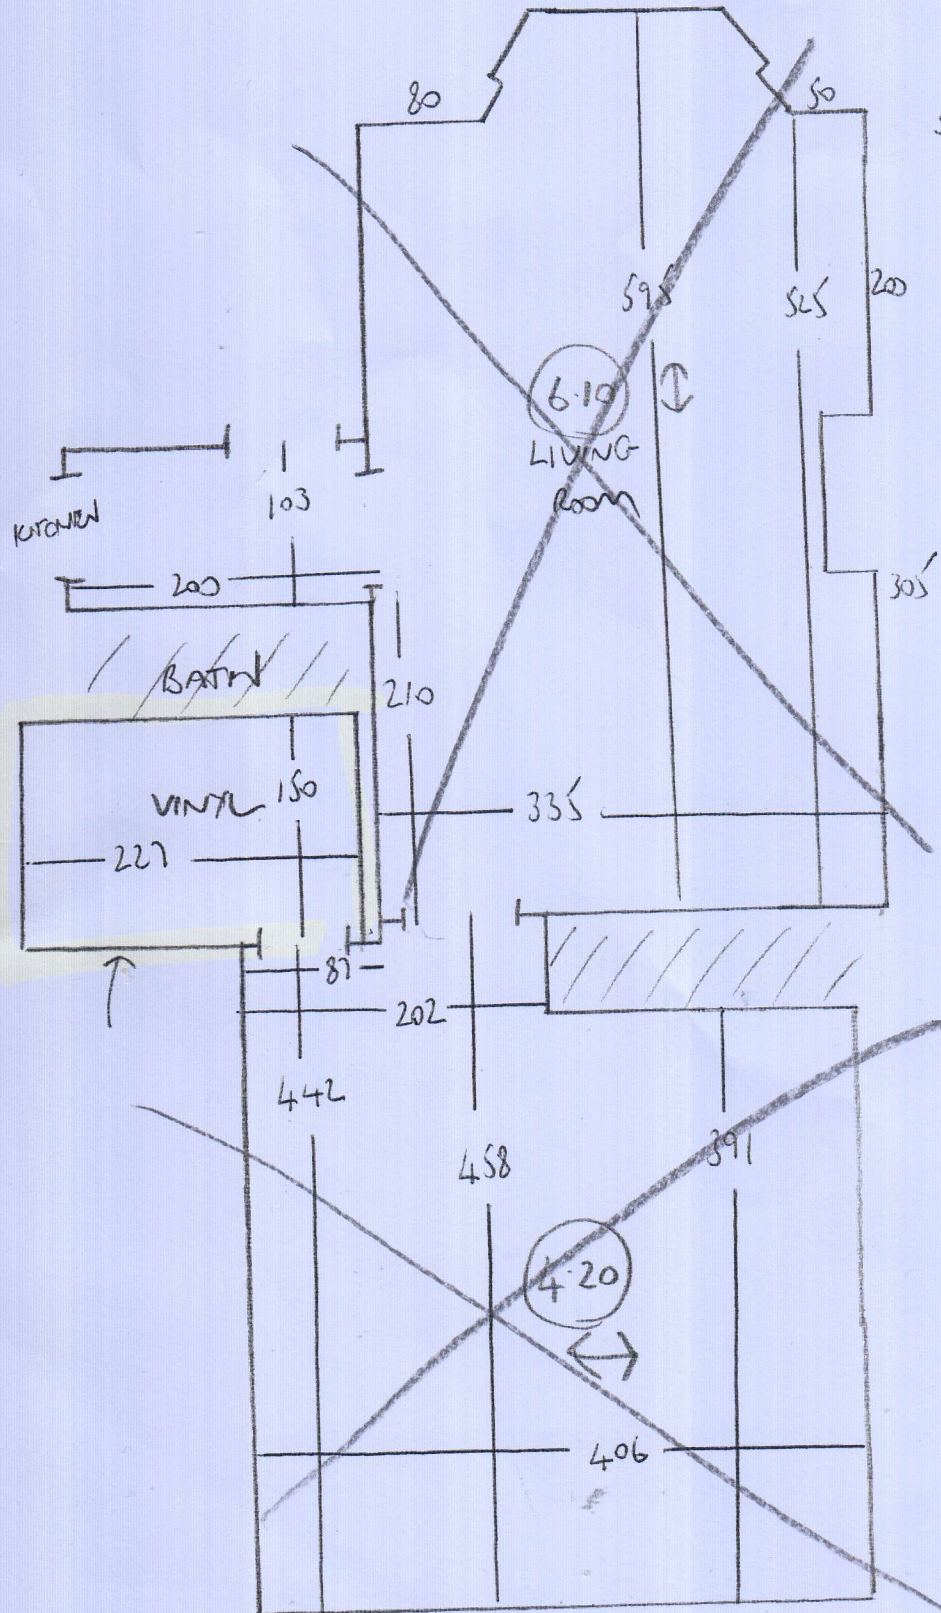

BATHROOM.  
 KNIGHT TILE BATH  
 T74 MIDNIGHT BLACK  
 & T90 CARBON

\* FITTER NOTE  
 FIT AS BLACK &  
 WHITE  
 CHECKER BOARD

