


Job No: F26775  
 Name: GORING  
 Address: 41 SANDLANDS RD  
 Sub: 2BD  
 Sheet: 1 - 2

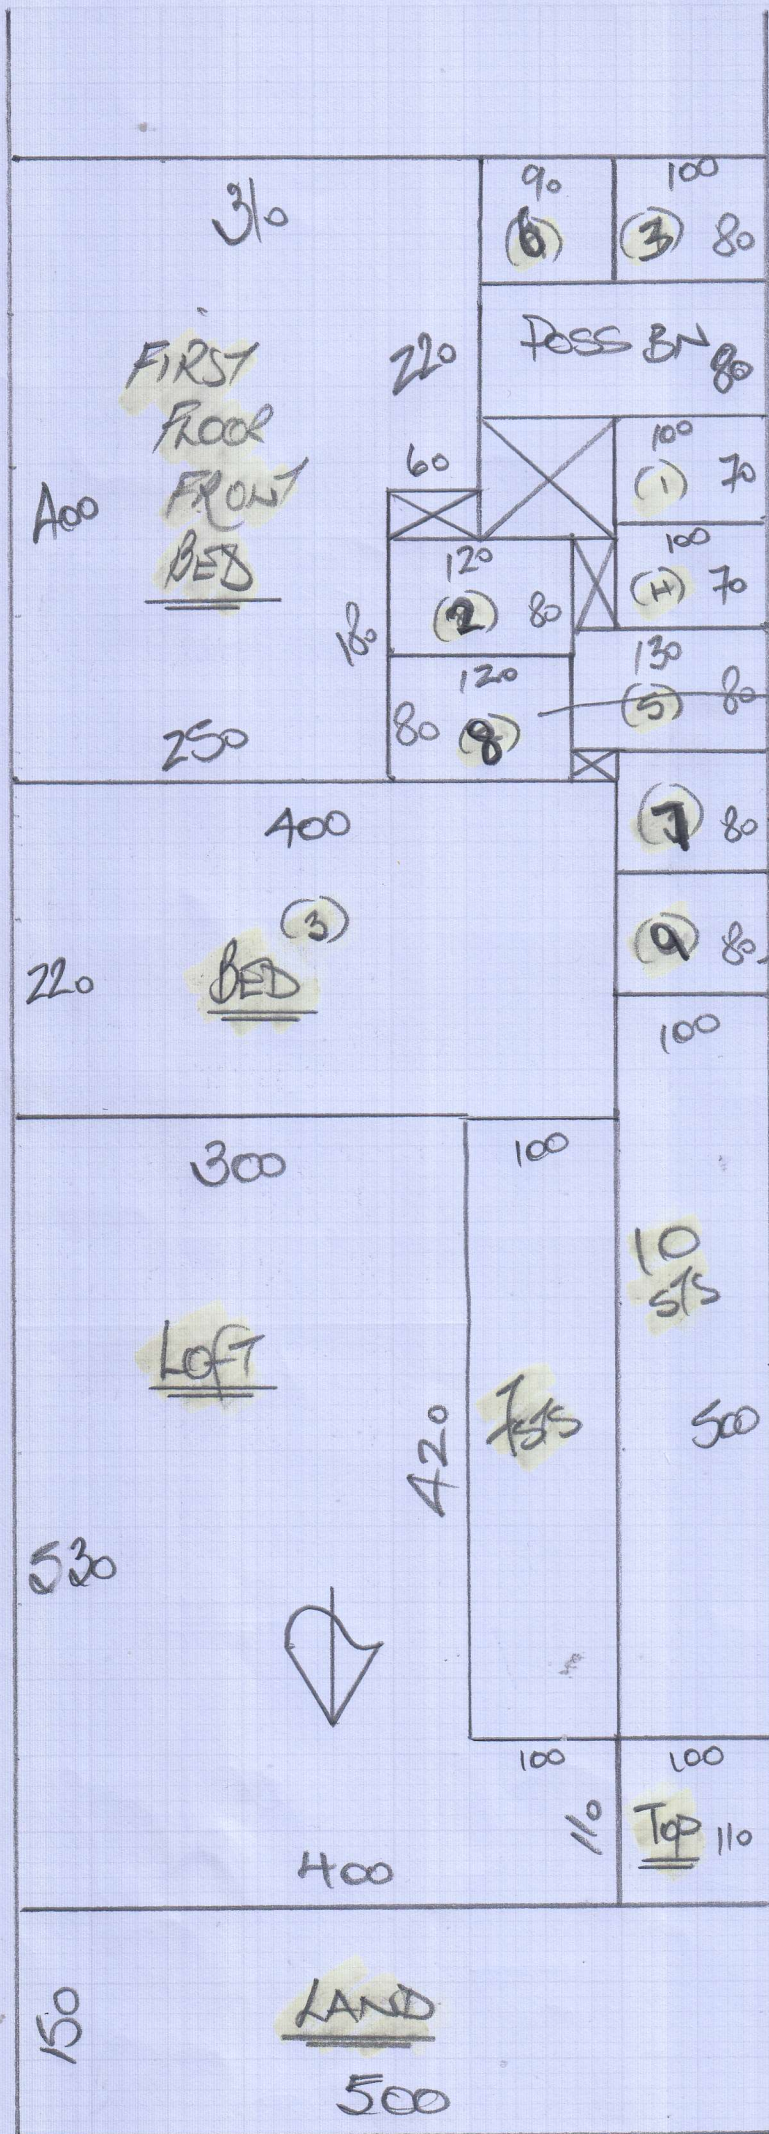

CUT DOWN  
 7,8,9  
 + 10 STAIRS  
 FOR RAMP

1300

2-2

Job No. F26775  
 Name: GORING  
 Address: 41 SANDLANDS RD  
 Tel:  
 Sheet: SW10 23D

- (1) 89x58
- (2) 110x67
- (3) 76x70
- \* (4) 90x60
- (5) 112x70
- (6) 76x71

- (7) 87x62
- (8) 108x69
- (9) 77x70

Runner 9 stairs  
 + windows  
 7, 8, 9.

