


F26829  
SEYMOUR DIAMOND  
20 BRECON RD  
WB SPV

CARPET SHOWN IN GREEN 5m WIDE 3.5m LENGTH

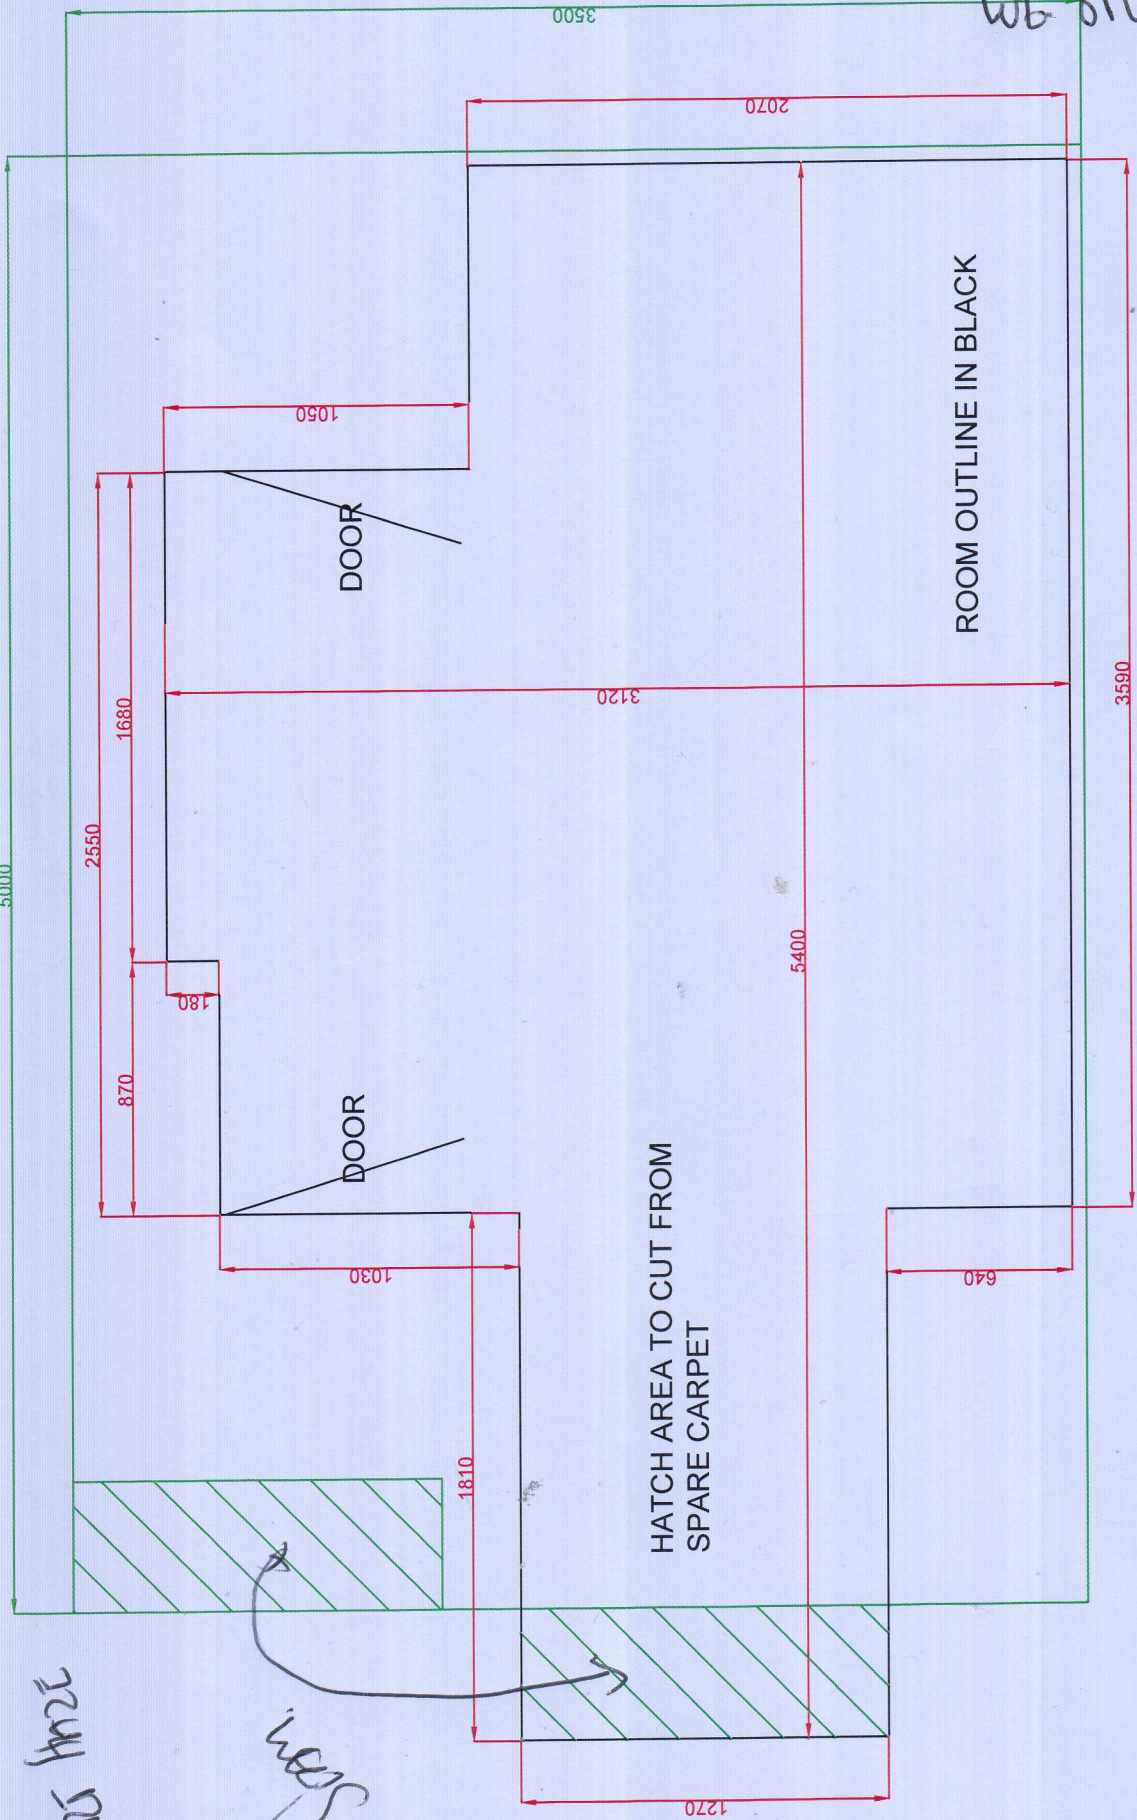

20 BRECON ROAD 2ND FLOOR BEDROOM 09 01 19

Scale 1:25 @ A4

Rustic Doors  
Doors made  
Stairs