


①

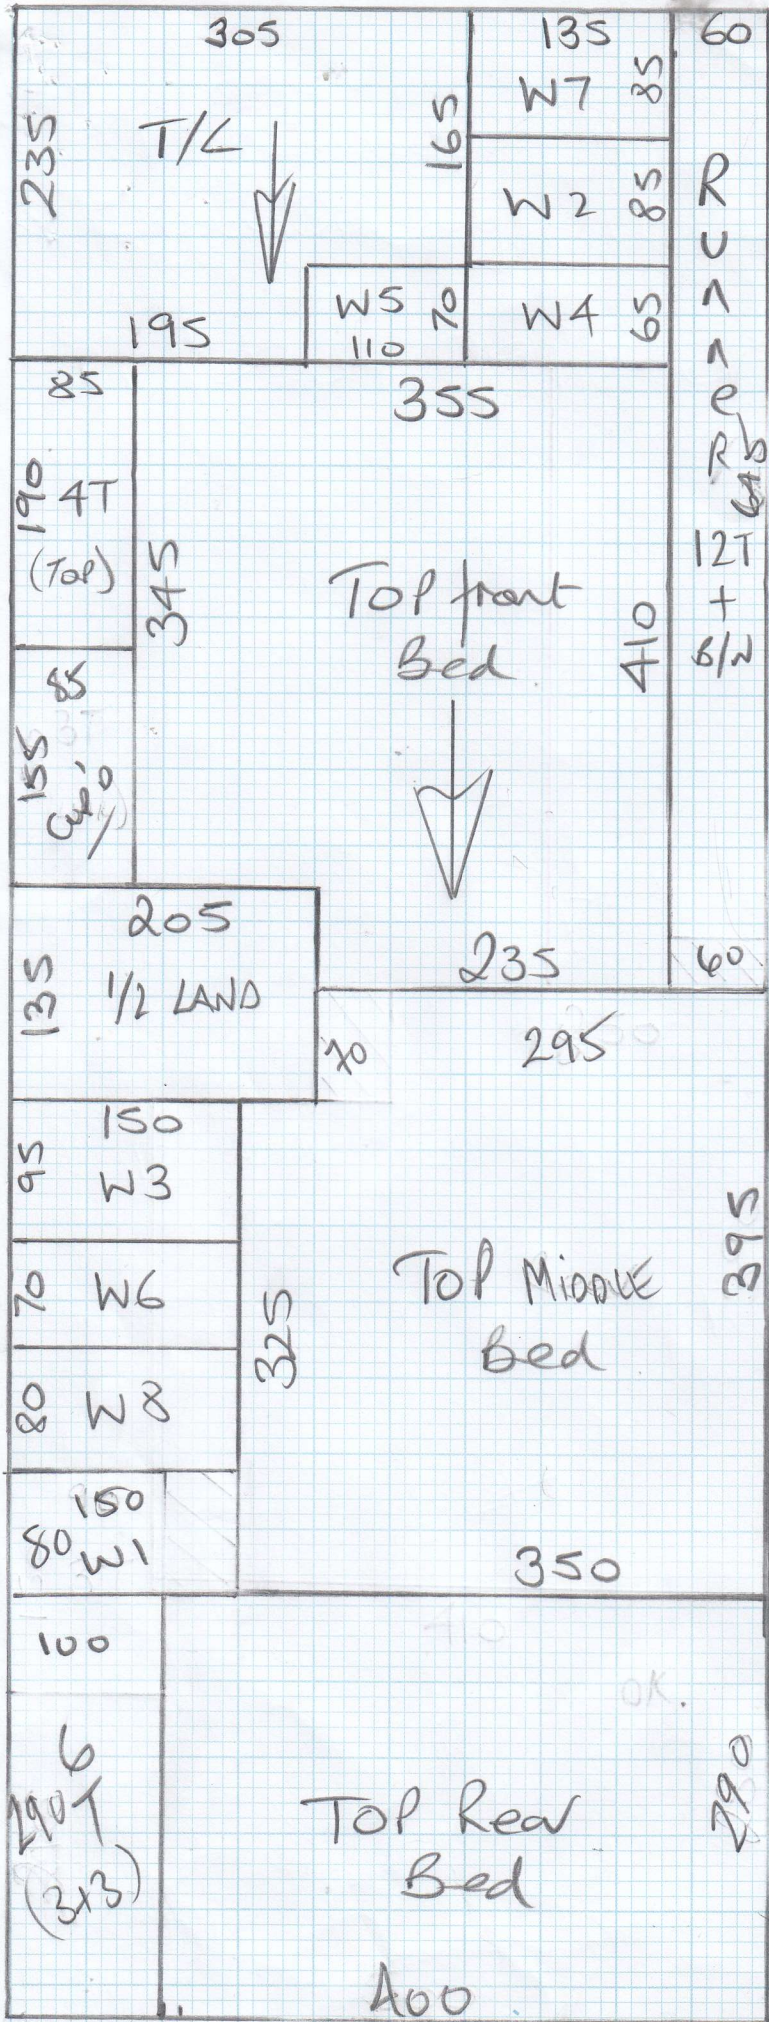

mrcarpet
DESIGNS FOR FLOORS


Job No: F27479
 Name: BURTON
 Address: 46 CHESHAM ROAD
 SW6 5AB
 Tel:
 Sheet: 1 of 4

AFC Wool Cold
 Col. Mineral 5793

Cut plan ① 13.30 x 5.00
 " " ② 10.00 x 5.00
 23.30 x 5.00
 = 116.50 m²

TAPING = 13.4m mtrs
 RE-USE
 EXISTING
 STAIRRODS
 14 @ 70cm


Job No: F27679
 Name: Buel
 Address: 46 Chesilton Road
 SW6 5AB
 Tel:
 Sheet: 2 of 4

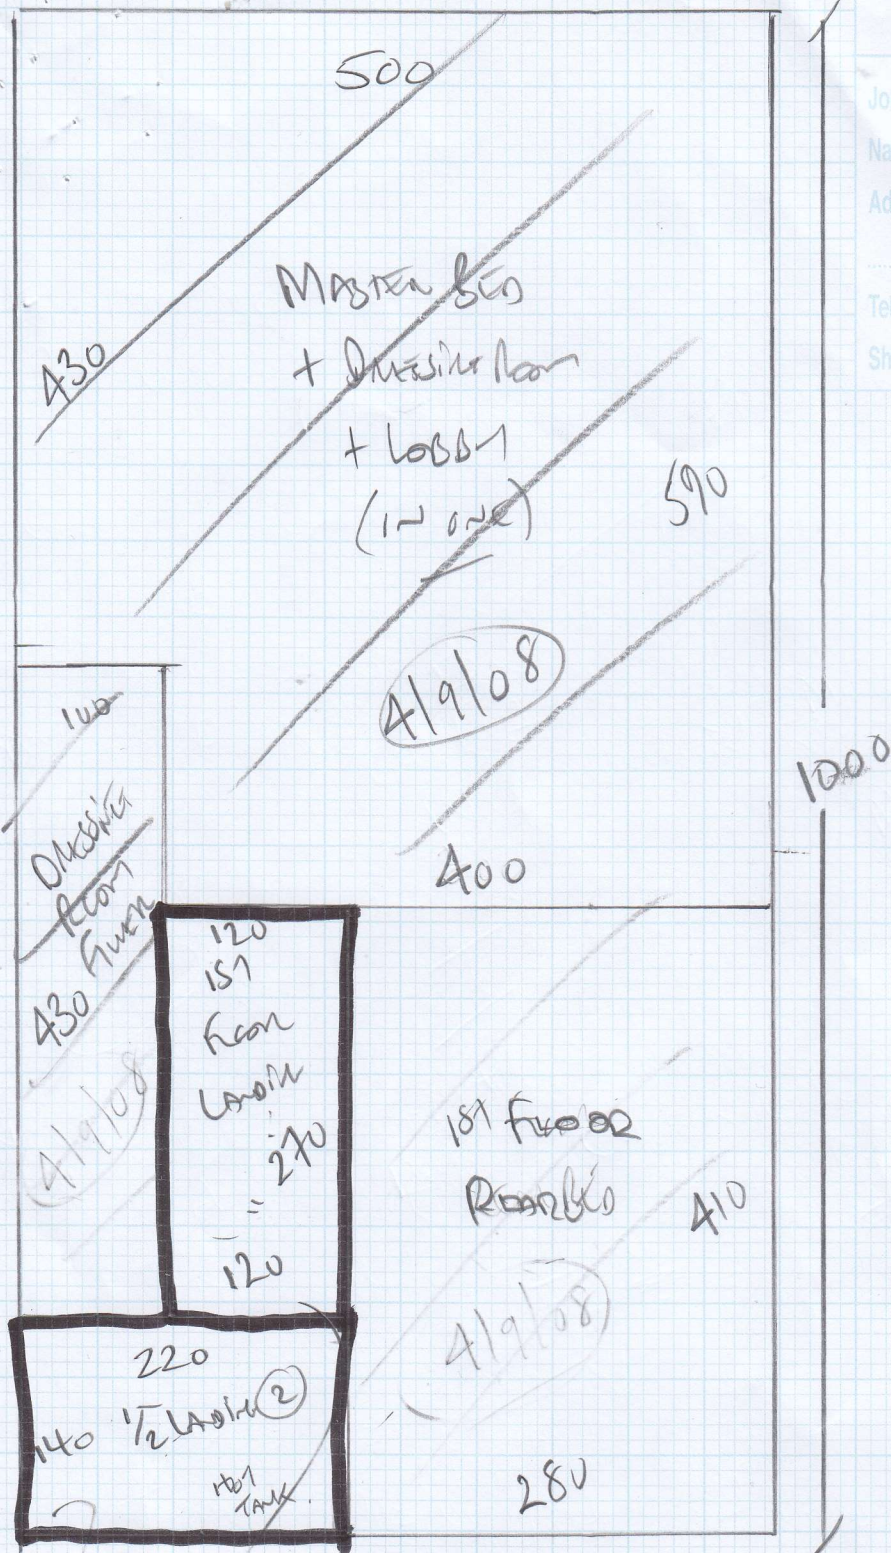


Put 2 pieces
 in back please
 Mark up with job number
 and advise strip of back location

Scam?


Job No: F27479
Name: Burn
Address: 46 CHESTERTON ROAD
SW6 5AB
Tel:
Sheet: 3 of 4

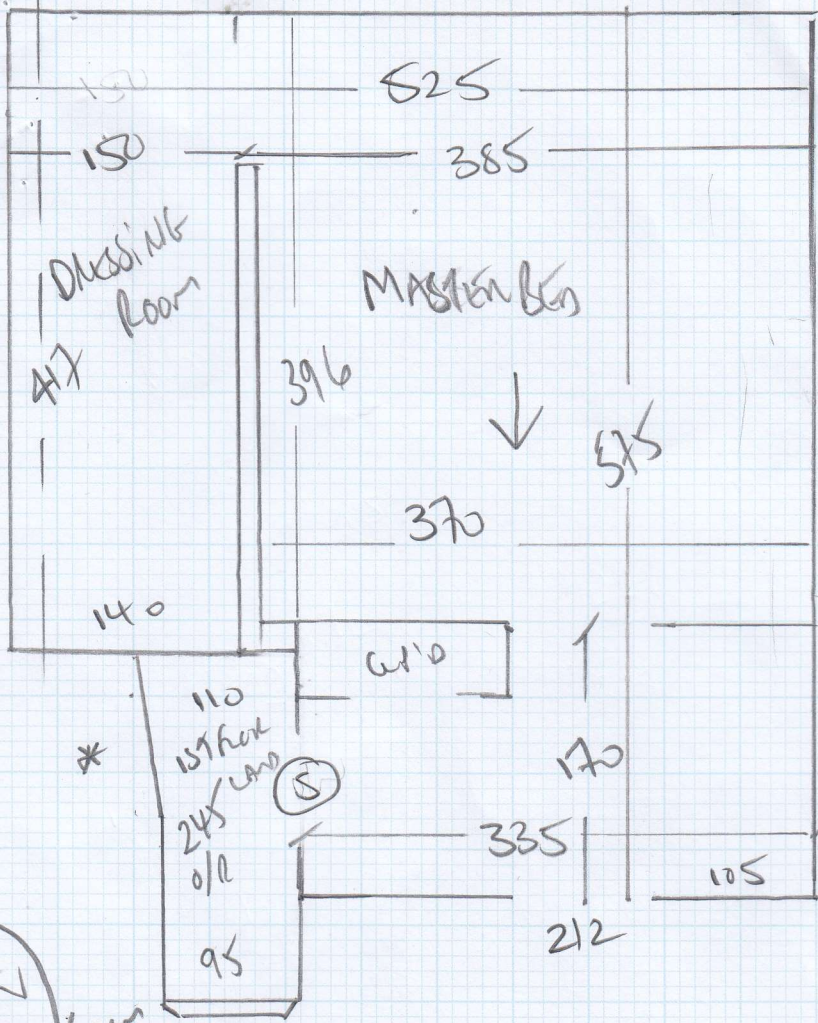

Blind
 45 x 85 }
 121 } Room
 45 x 79 } Runner
 = 45 x 79

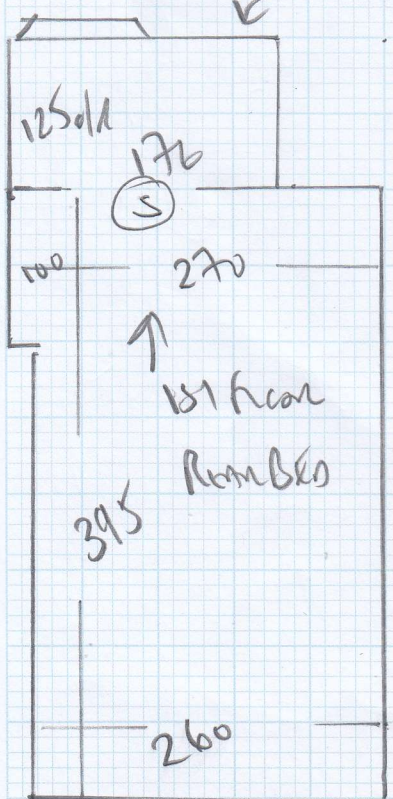

Job No: F207479
 Name: BUR-1
 Address: 46 CATHOLAN ROAD
 SW6 SAB
 Tel:
 Sheet: 4 of 4

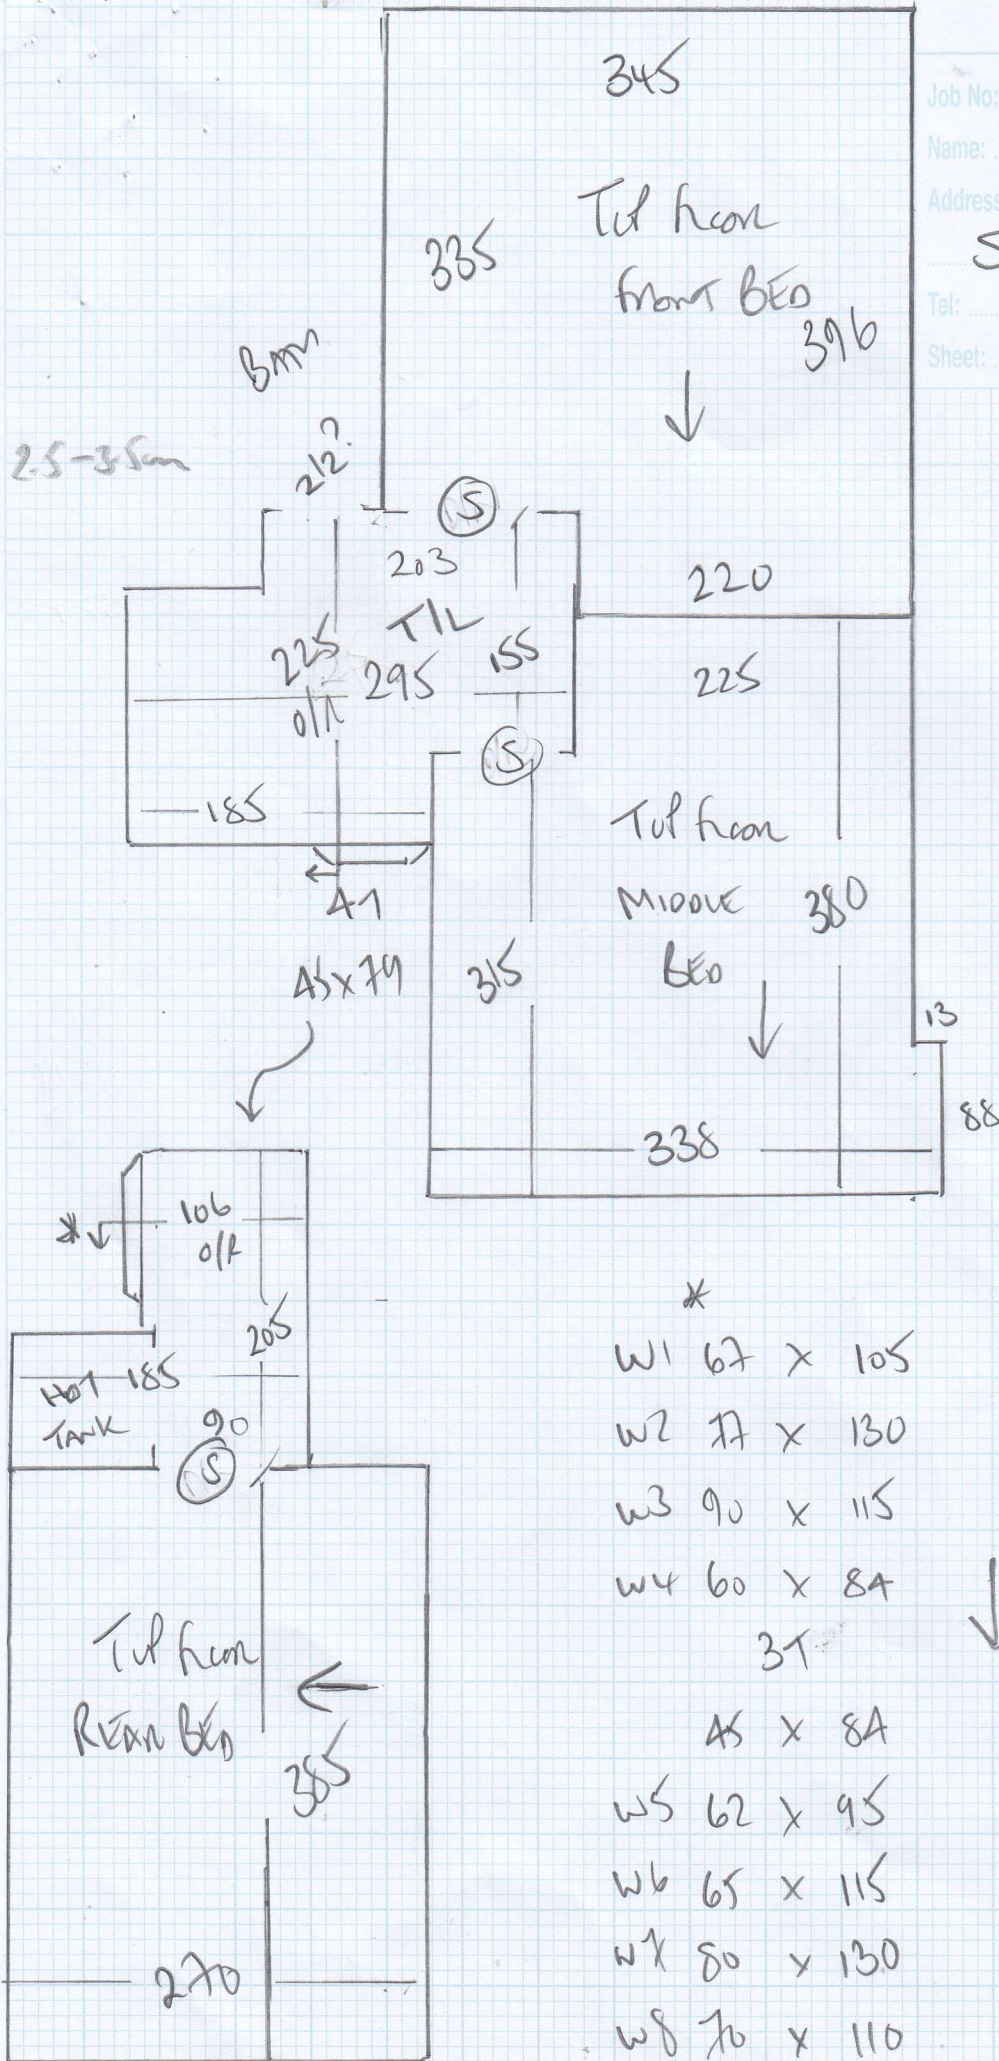

- * W1 67 x 105
- W2 77 x 130
- W3 90 x 115
- W4 60 x 84
- 3T
- 45 x 84
- W5 62 x 95
- W6 65 x 115
- W7 80 x 130
- W8 70 x 110

