


5MTR

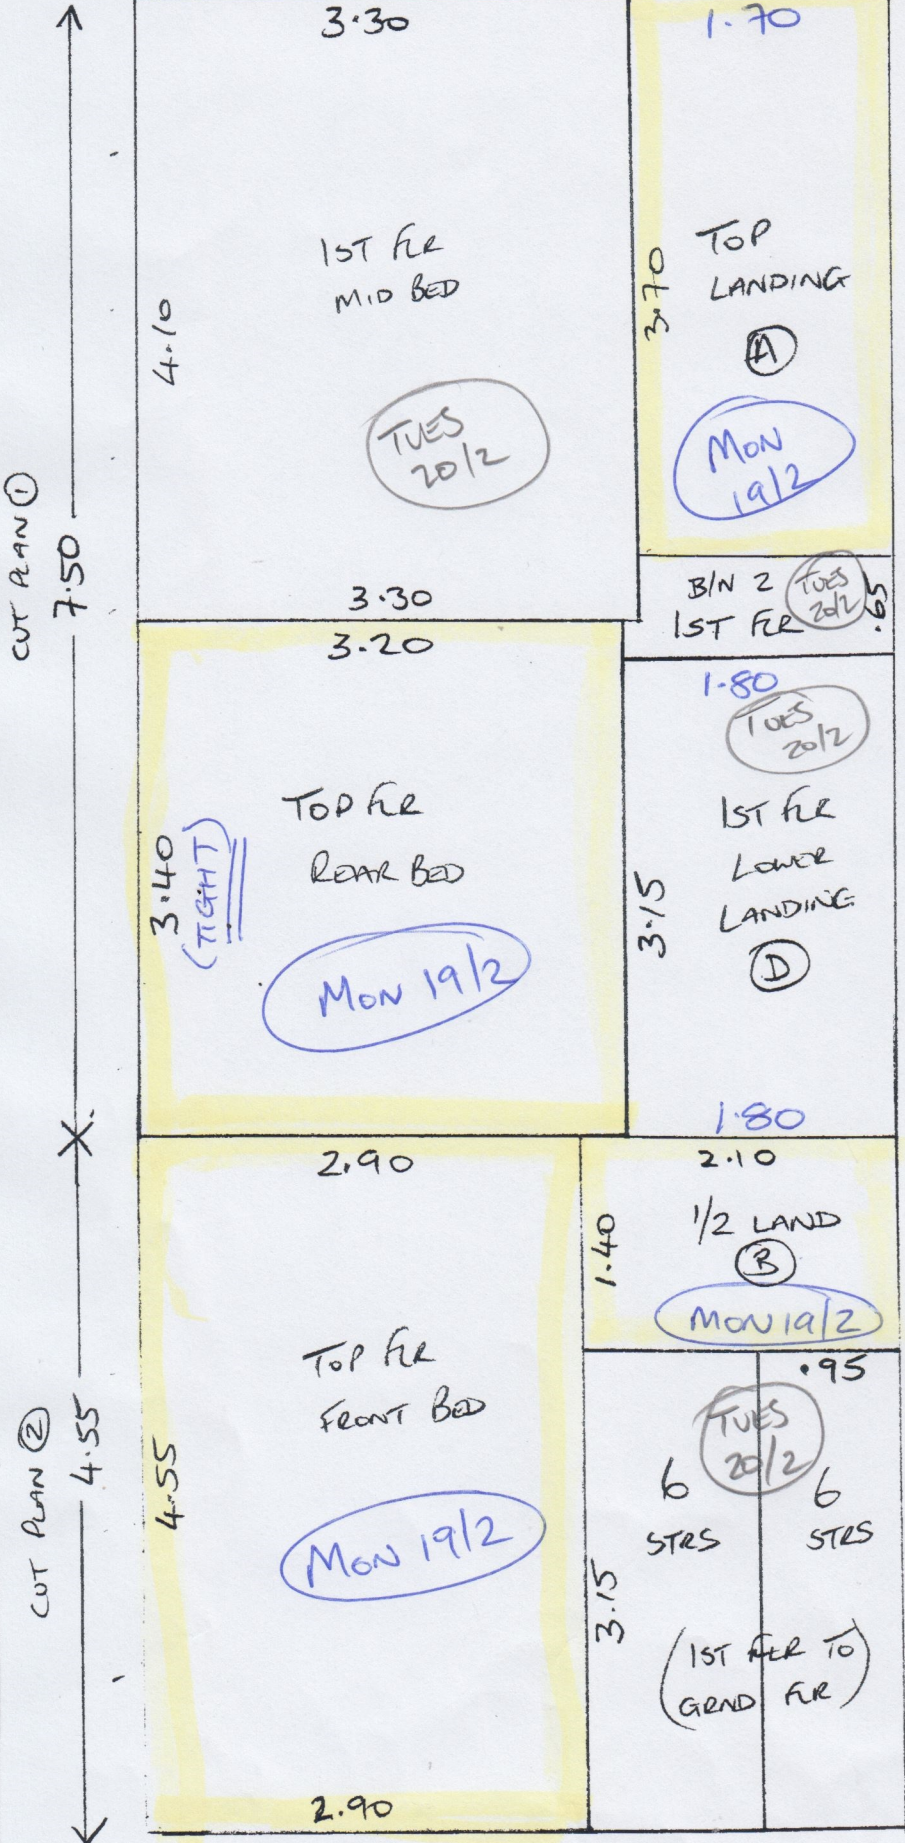

F29752
ZUCCHERI
150 WARDO AVE
SW6 GRD


1 OF 4

Ghent GHL-Ø9

20/2 MAIN BED	4.80	} X 5MTR
CUT PLAN 1	7.50	
CUT PLAN 2	4.55	
CUT PLAN 3	5.80	
<hr/>		
	22.65 (113.25)	

MON 19/2

5MTR (CONTINUED)

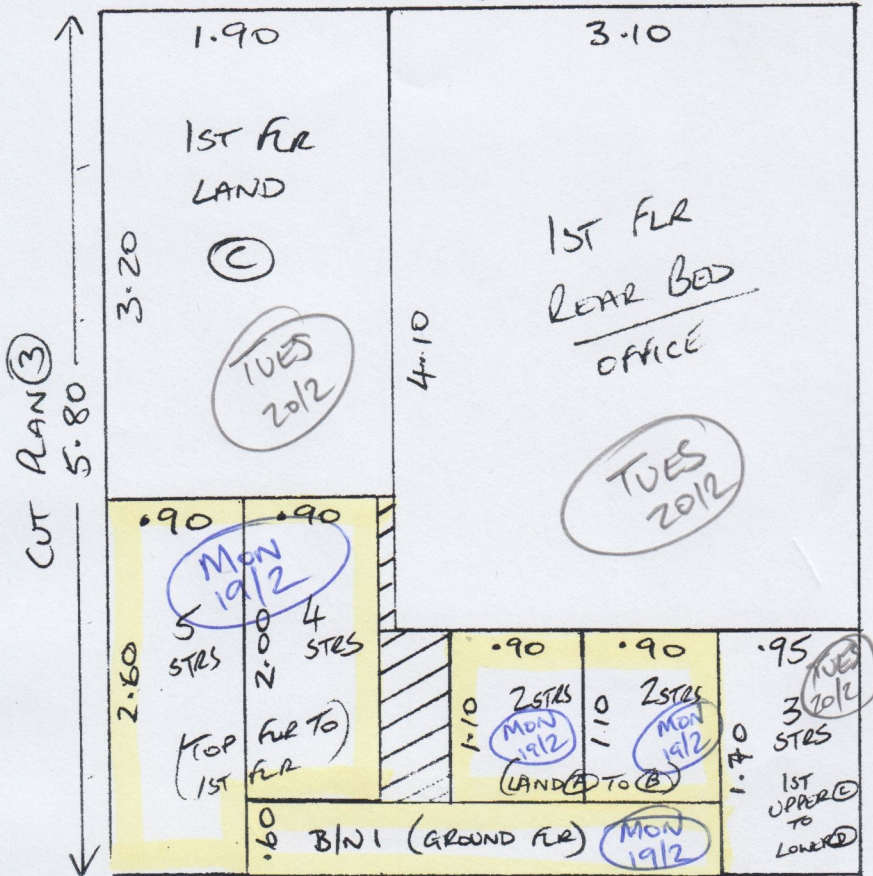

F29752
ZUCCHELI
150 WARDO AVE
SWG BRD

2 of 4


MON 19/2

- ① EXISTING UNDERLAY TO BE RE-USED
- ② SUPPLEMENT S/E AROUND FITTED CURBS
- ③ CUSTOMER OK THAT A FEW FLOORBOARDS CREAK
- ④ CHECK DOORBARS TO BOTH BATHROOMS
CAN THEY BE RE-USED?
IF NOT, WHAT BAR IS REQD? / SHIMS?

TOP FLOOR

FRONT OF HOUSE

mrcarpet
 F29752
 Job No: ZUCHELLI
 Name: 150 WARDO AVE
 Address: SW6 6RD
 Tel:
 Sheet: 3 of 4

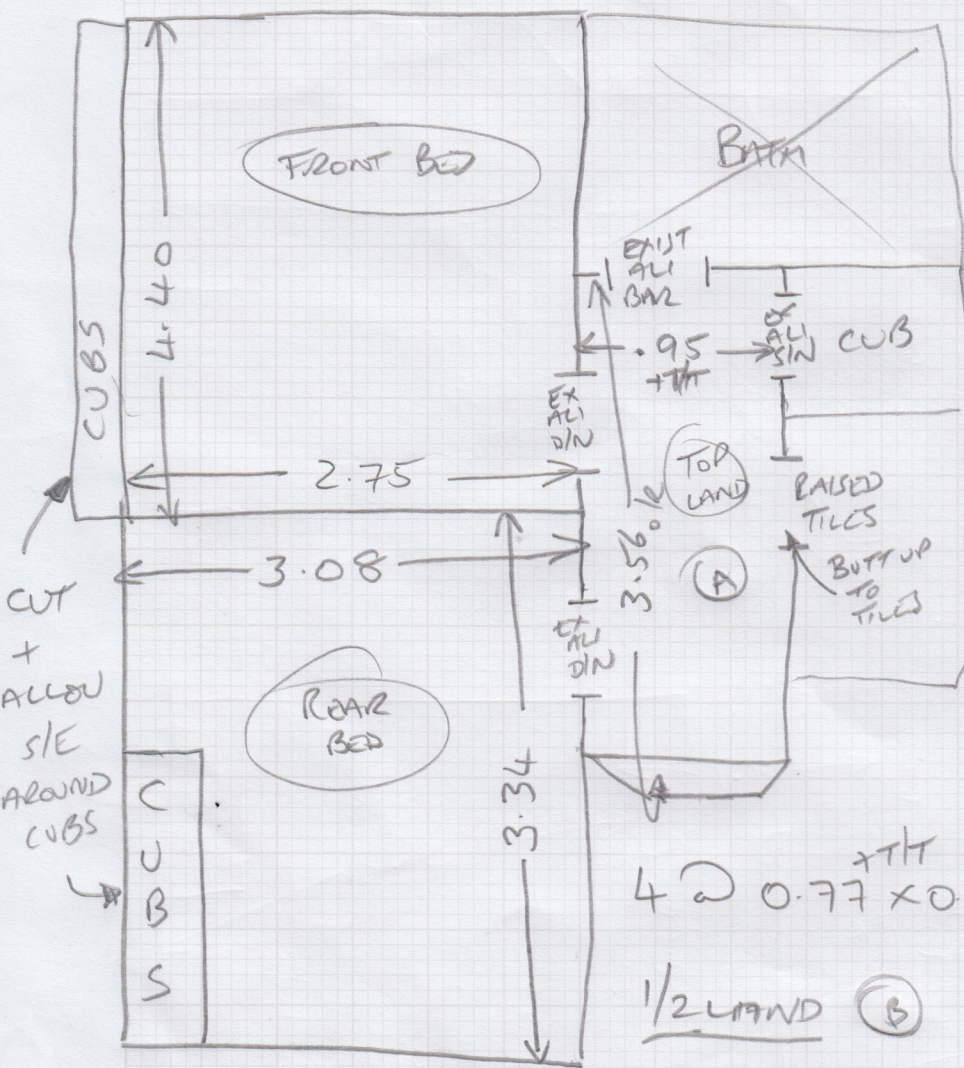

Area: FRONT BED
 S/Edge: Existing / ~~Reqd~~
 U/lay: Existing / ~~Reqd~~
 Uplift: Yes / No
 Furn: Yes / ~~No~~ Robs 2 SLIGHTLY
 Door: OK / Needs Cutting
 Notes: ALLOW 10'S/E

Area: REAR BED
 S/Edge: Existing / ~~Reqd~~
 U/lay: Existing / ~~Reqd~~
 Uplift: Yes / ~~No~~
 Furn: Yes / ~~No~~
 Door: OK / Needs Cutting
 Notes:

Area: TOP FIGHT STAIR
 S/Edge: Existing / ~~Reqd~~
 U/lay: Existing / ~~Reqd~~
 Uplift: Yes / ~~No~~
 Furn: Yes / No
 Door: OK / Needs Cutting
 Notes:

Area:
 S/Edge: Existing / ~~Reqd~~
 U/lay: Existing / ~~Reqd~~
 Uplift: Yes / No
 Furn: Yes / No
 Door: OK / Needs Cutting
 Notes:

Area:
 S/Edge: Existing / ~~Reqd~~
 U/lay: Existing / ~~Reqd~~
 Uplift: Yes / No
 Furn: Yes / No
 Door: OK / Needs Cutting
 Notes:

Area:
 S/Edge: Existing / ~~Reqd~~
 U/lay: Existing / ~~Reqd~~
 Uplift: Yes / No
 Furn: Yes / No
 Door: OK / Needs Cutting
 Notes:

4 @ 0.77 x 0.45

1/2 LAND (B)

1.62 x 1.25 o/r


9 @ 0.77 x 0.45 o/r

B/W 1.00 x 0.49 o/r

1st flr

FRONT OF HOUSE

Job No: F29752
Name: ZUCHELLI
Address: 150 W ARDO AVE
SW6 6RD
Tel:
Sheet: 4 of 4

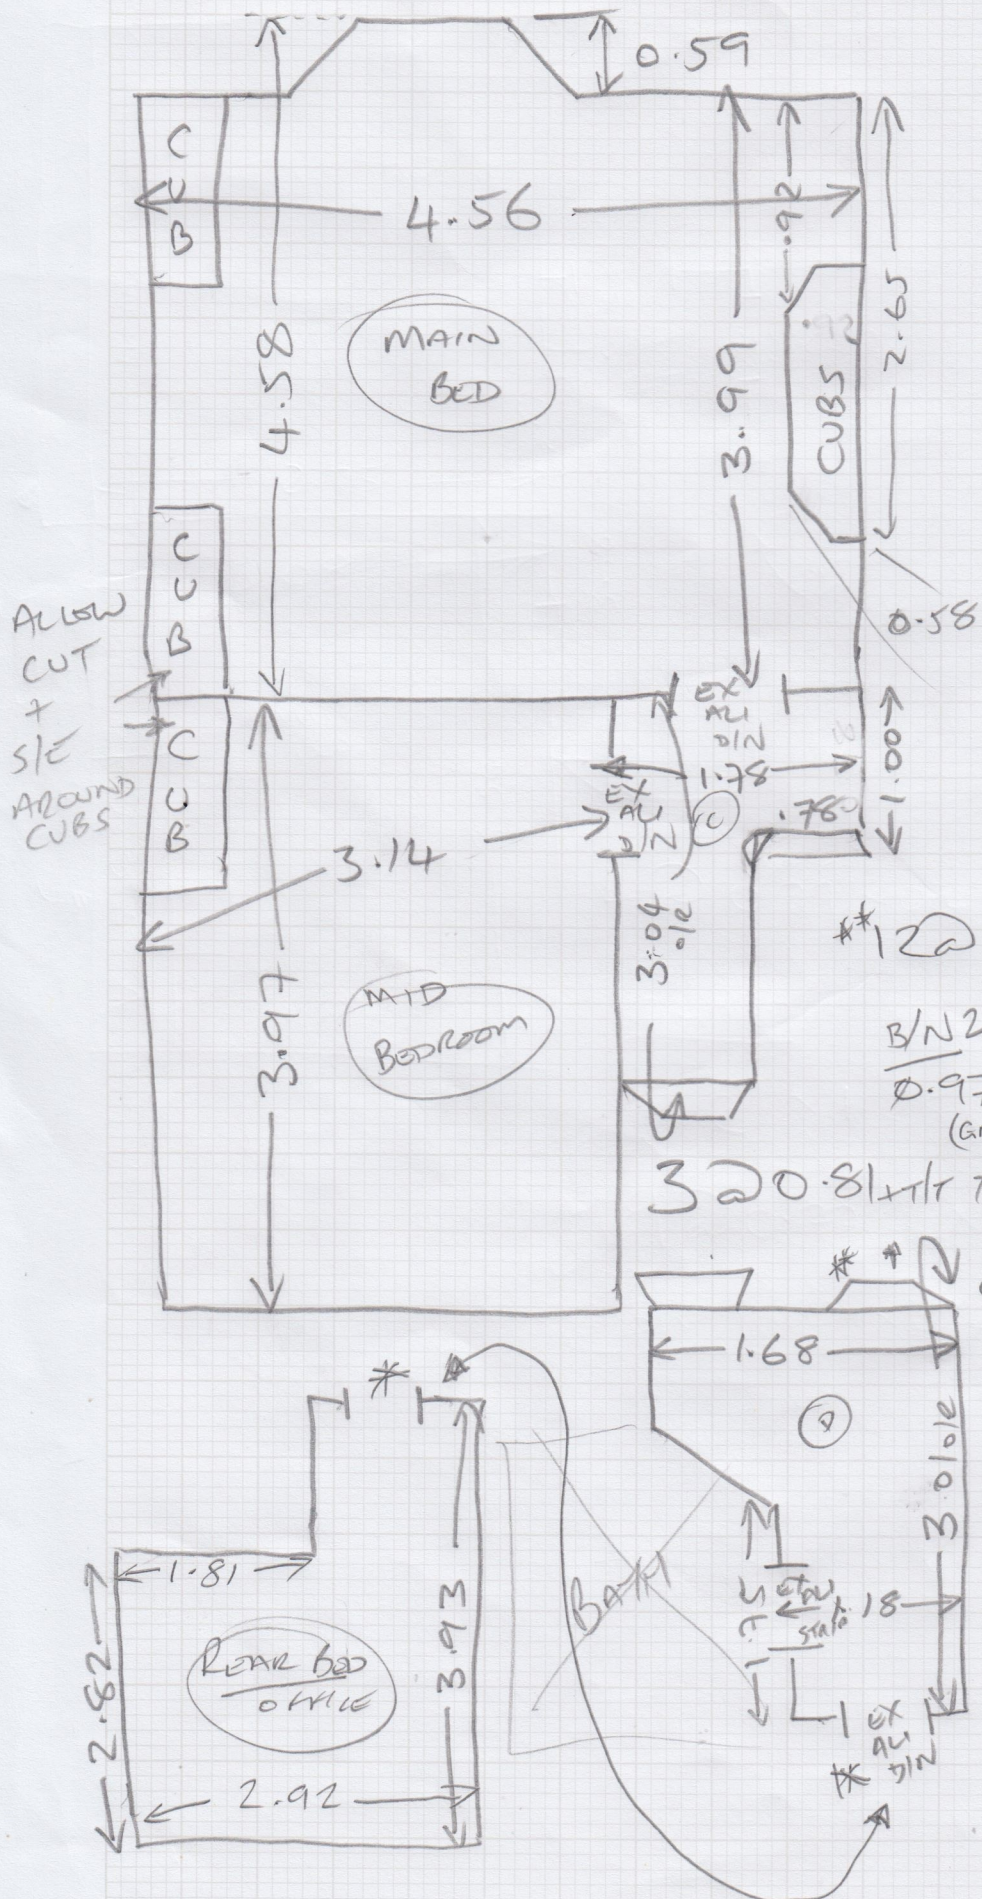

- Area: MAIN BED
- S/Edge: Existing / Reqd
- U/lay: Existing / Reqd
- Uplift: Yes / No
- Furn: Yes / No 2
- Door: OK / Needs Cutting RUBS
- Notes: RUBS SLIGHTLY
- Area: STAIRS/LAMP
- S/Edge: Existing / Reqd
- U/lay: Existing / Reqd
- Uplift: Yes / No
- Furn: Yes / No 2
- Door: OK / Needs Cutting
- Notes: LOOSE FIBROIDS
- Area: REAR BED OFFICE
- S/Edge: Existing / Reqd
- U/lay: Existing / Reqd
- Uplift: Yes / No
- Furn: Yes / No 2
- Door: OK / Needs Cutting
- Notes: RUBS SLIGHTLY
- Area: MID BEDROOM
- S/Edge: Existing / Reqd
- U/lay: Existing / Reqd
- Uplift: Yes / No
- Furn: Yes / No 2
- Door: OK / Needs Cutting
- Notes: RUBS SLIGHTLY
- Area: BATH
- S/Edge: Existing / Reqd
- U/lay: Existing / Reqd
- Uplift: Yes / No
- Furn: Yes / No
- Door: OK / Needs Cutting
- Notes: RUBS SLIGHTLY