


mrcarpet  
 DESIGNERS FOR FLOORS  
 FJ0081  
 Job No:  
 Name: KATE THAWLEY  
 Address: GROUND FLOOR  
 Flat 50  
 DOWD HURST STE  
 SW 66 SD  
 Tel:  
 10 F1  
 370

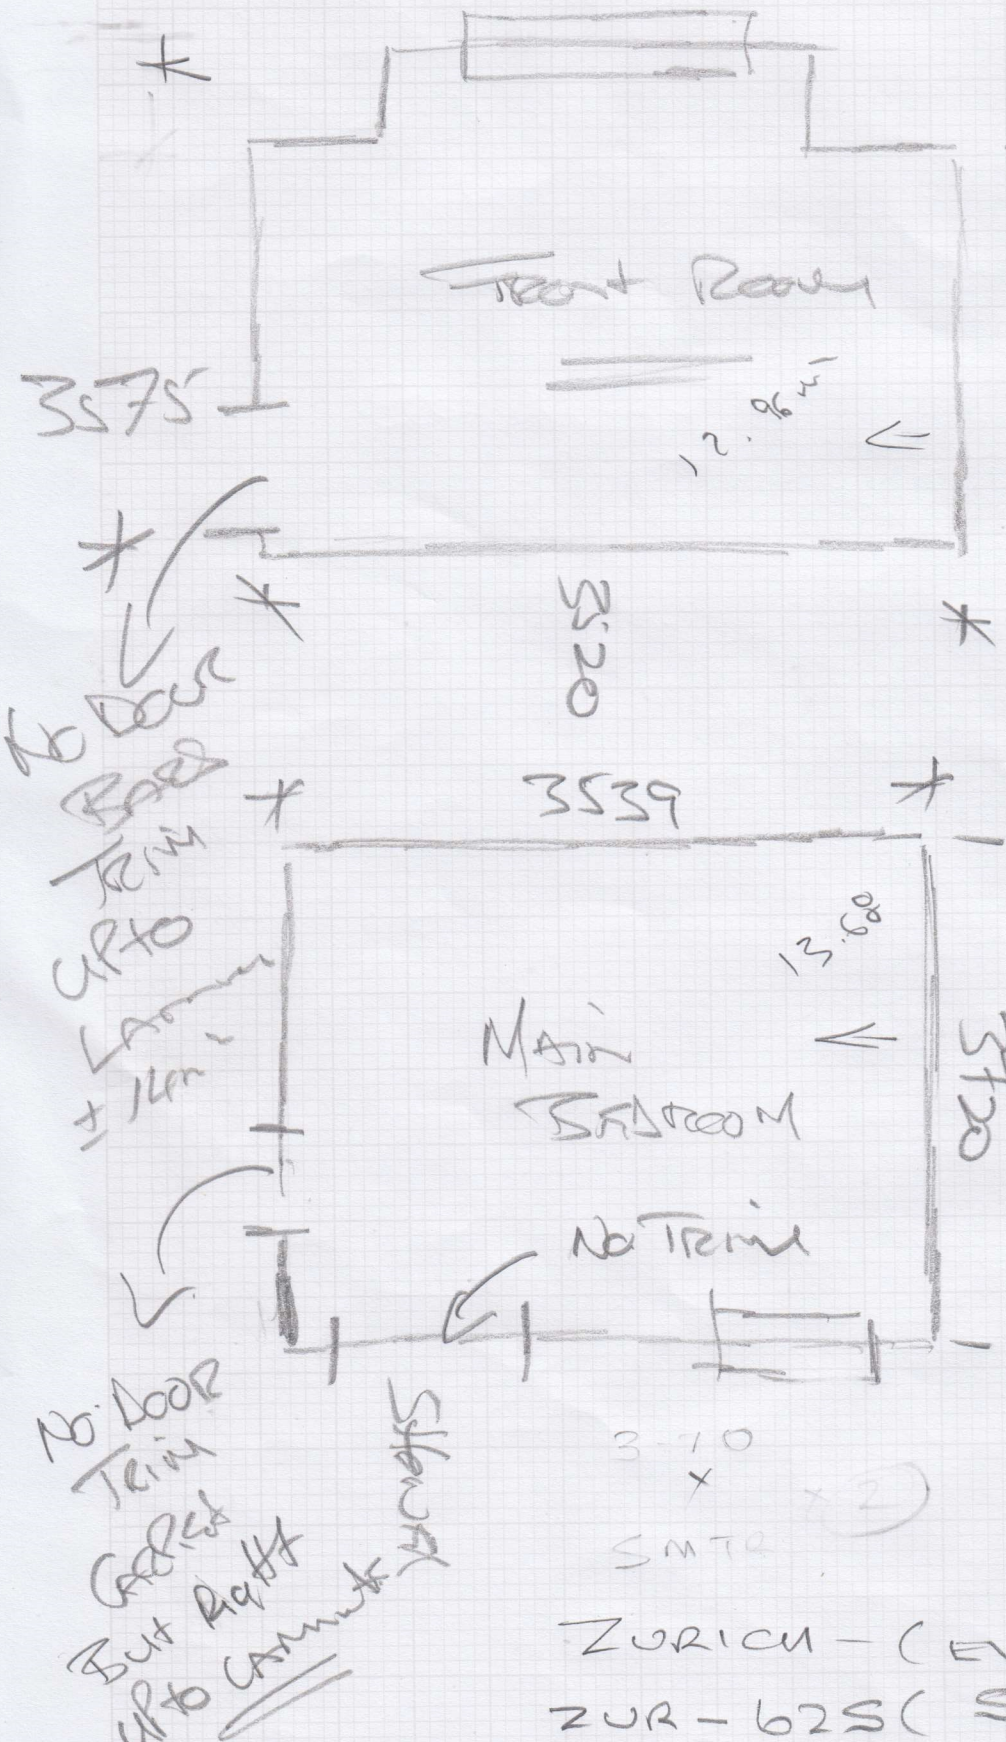

\* Concrete Floor  
 \* Door NEED  
 \* Trimming

customer  
 Doesn't  
 want  
 Door/TRIMS

up to Lamin  
 3x Trim

12.06% Filling

ZURICH - (EVITA)  
 ZUR - 625 (SNOW 0890)

FRONT ROOM 4-00 x 4MTR  
 MAIN BEDROOM 4-00 x 4MTR