


Cutting Plan

192

mrcarpet
DESIGNS FOR FLOORS

Job No: F 20987
 Name: MRS SARAH
 Address: SLATER
 TOP FLOOR
 27 PRINCE OF
 WALES RD
 SW11.4SD
 1 of 4


GHEAT GHL-07

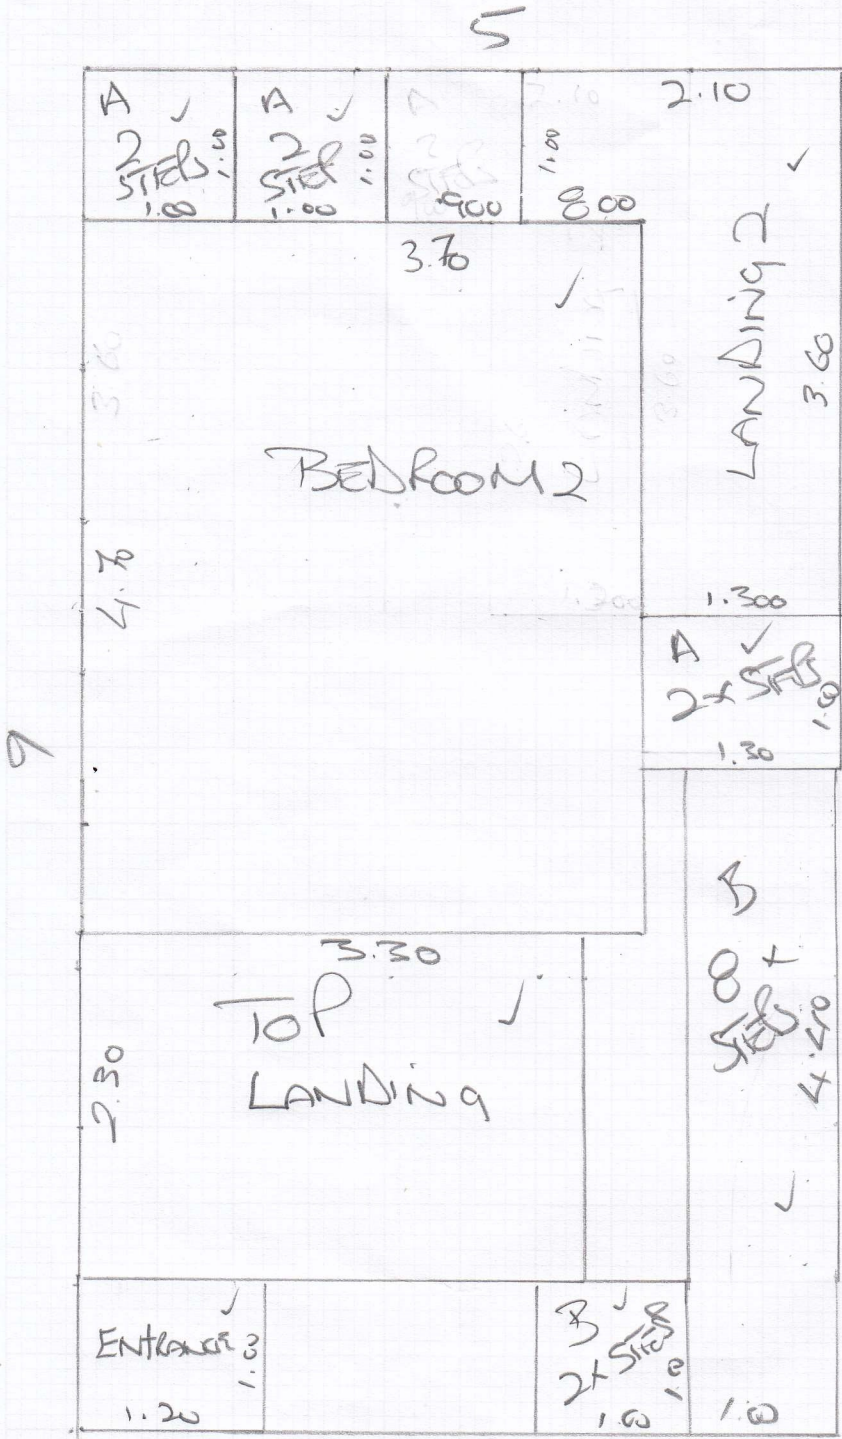

- 6m Vinyl
- 17.4m Carpet 25
- 4x 1000 RAC WINK
- Vinyl
- 1 x 2/3
- 1 x 5/8

Cutting Plan


Job No: F200987
Mrs Sarah
SCLATER
1st floor
27 PRINCE OF
WALES RD
SW11 4SD
2 of 4
GHENT GHL-07
4.20 x 5 mtr

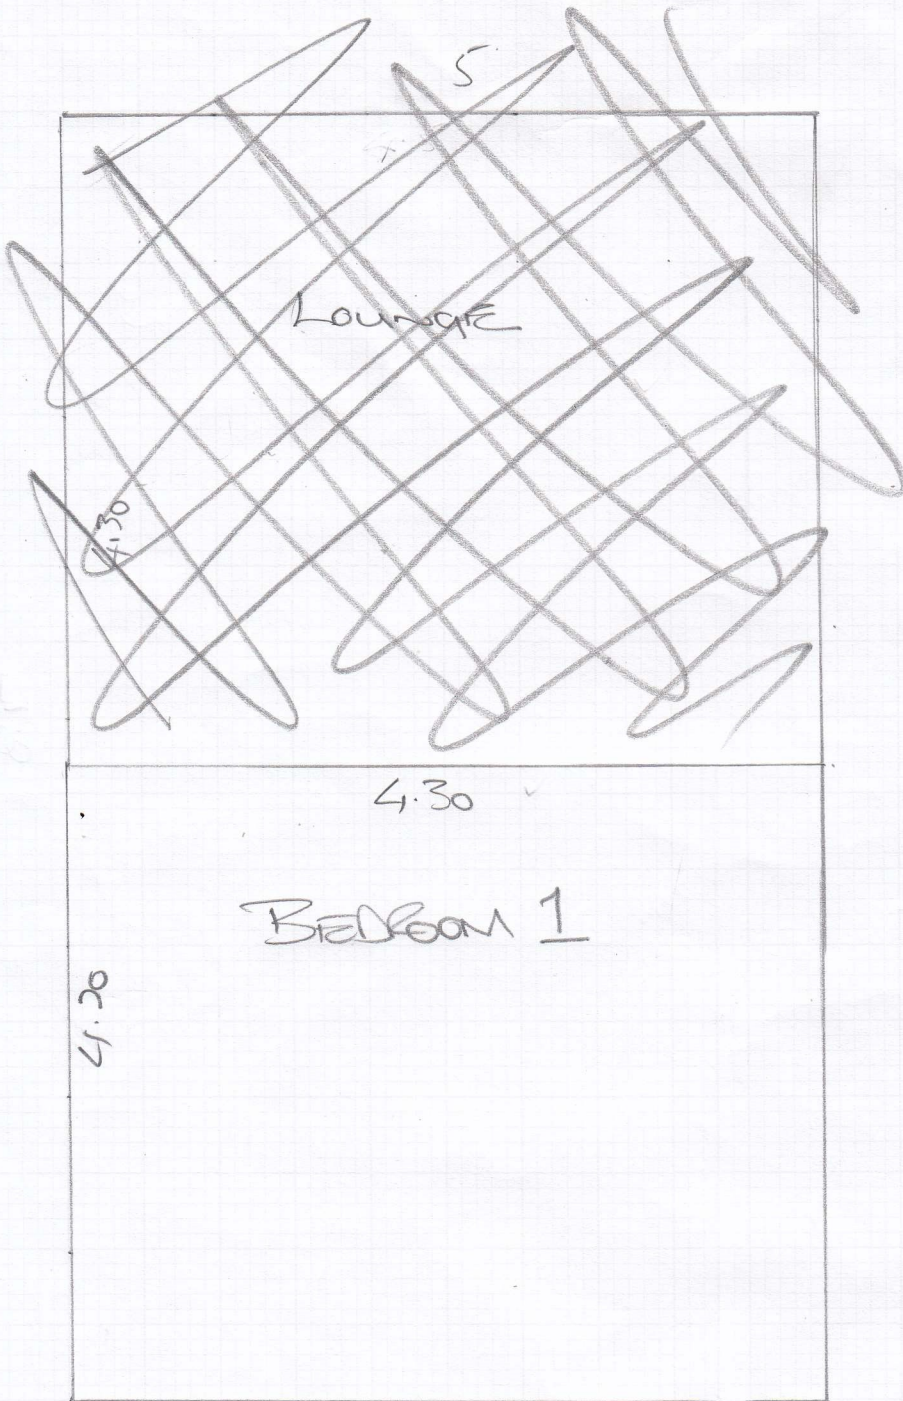

8.5 x 5 (2.5m)

10/17


Job No: F29987
Name: Mrs Sarah Solater
Address: Top Floor 27 Prince of Wales Rd SW11 4SD

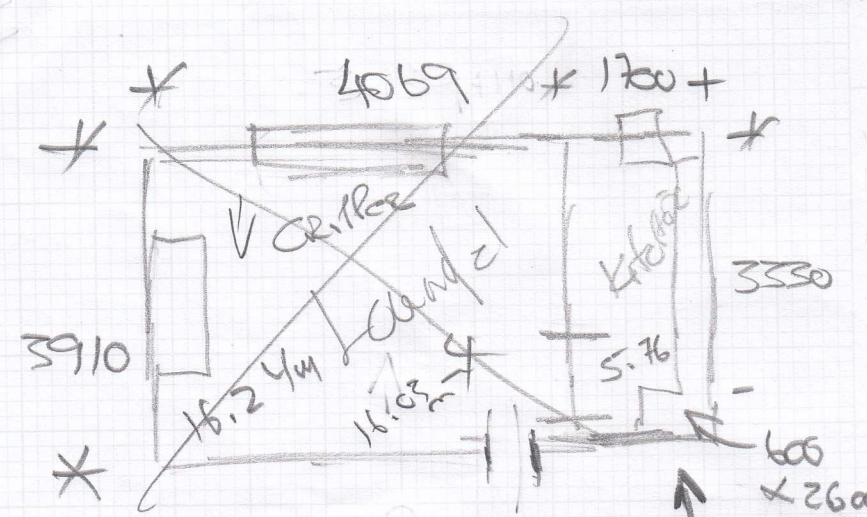


30F4
LVT floor
5.76m
2.25m
1.92m
1.99m

HANDBOARD Prep. Rectangles

A. 900x420x6
2.26m

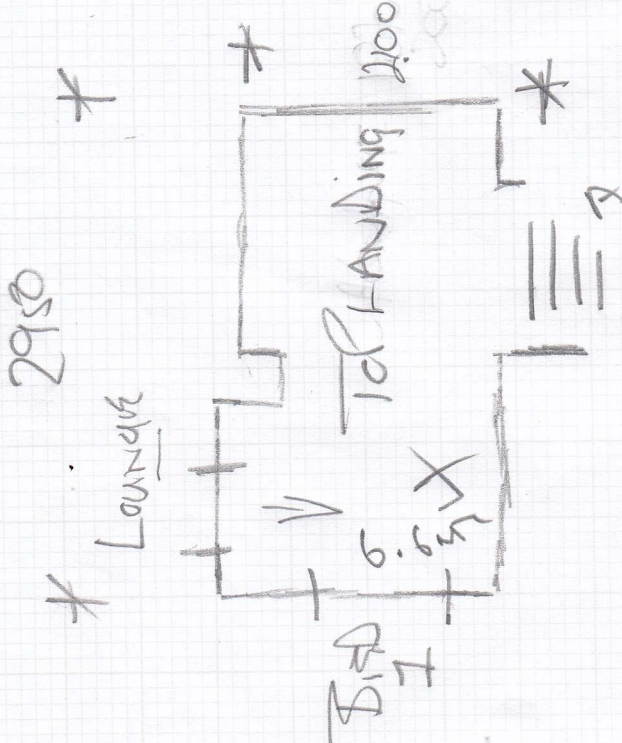


HOMESTYLE
MONOCHROME
X MIST
TO KITCHEN
ON H/BOARD

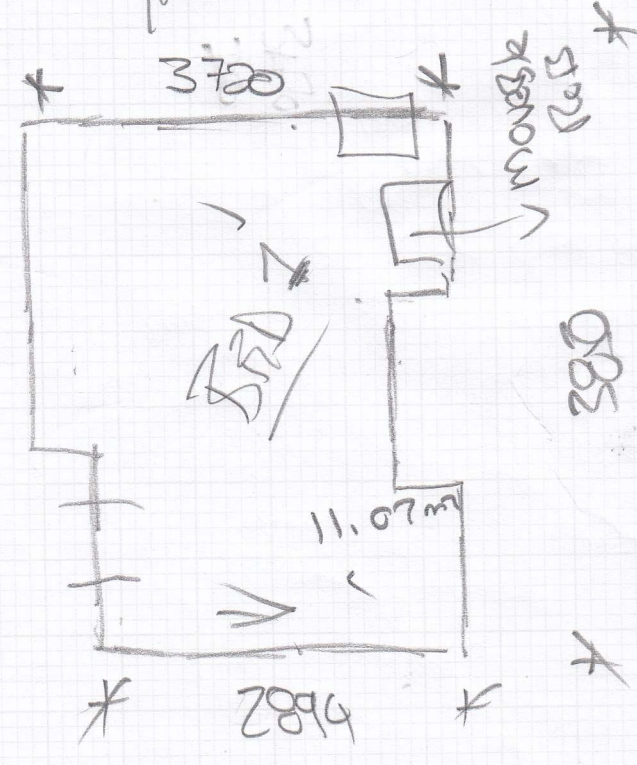

4.75


Top

Job No. T20987
Name Mrs SARAH
Address SLATER
TOP FLOOR
Tel: 27 PRINCE OF
Sheet WALES RD
SW11 4 SD
4 of 4


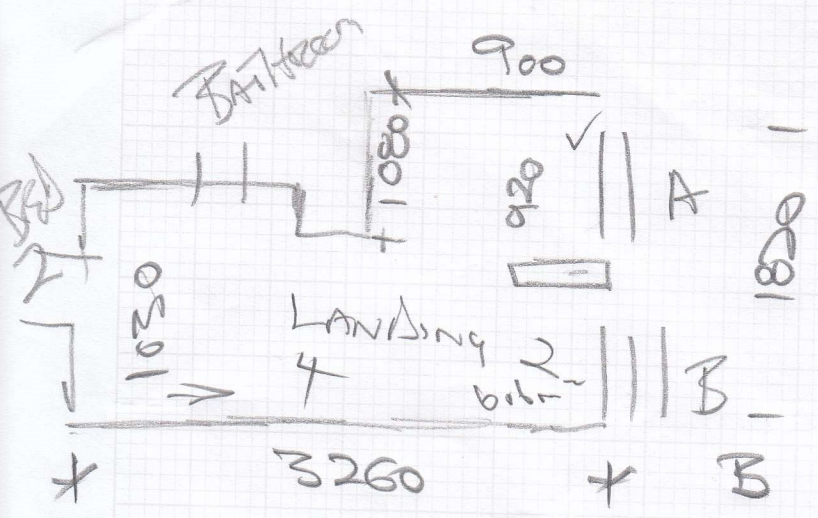


870 x 430 x 10
3.7m²

bes fixed

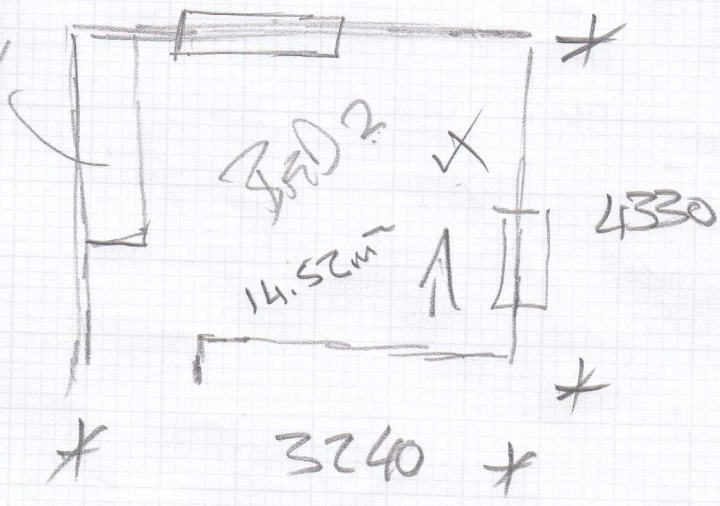

HOMESTYLE
MONOCHROME
X MIST
TO BATHROOM

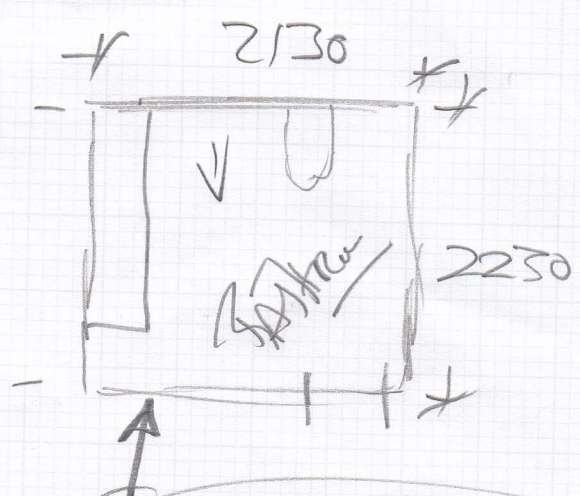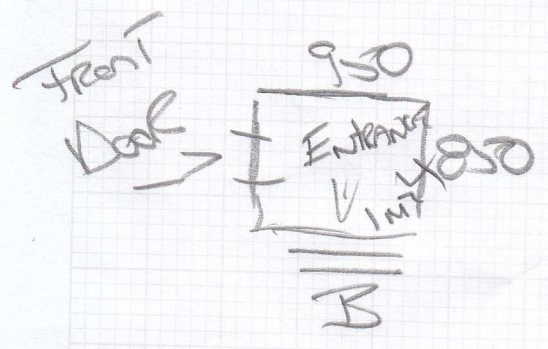

LAY OVER EX. TILES
GROUT LINE IS SMALL
SO CAN LAY DIRECTLY ON TOP