
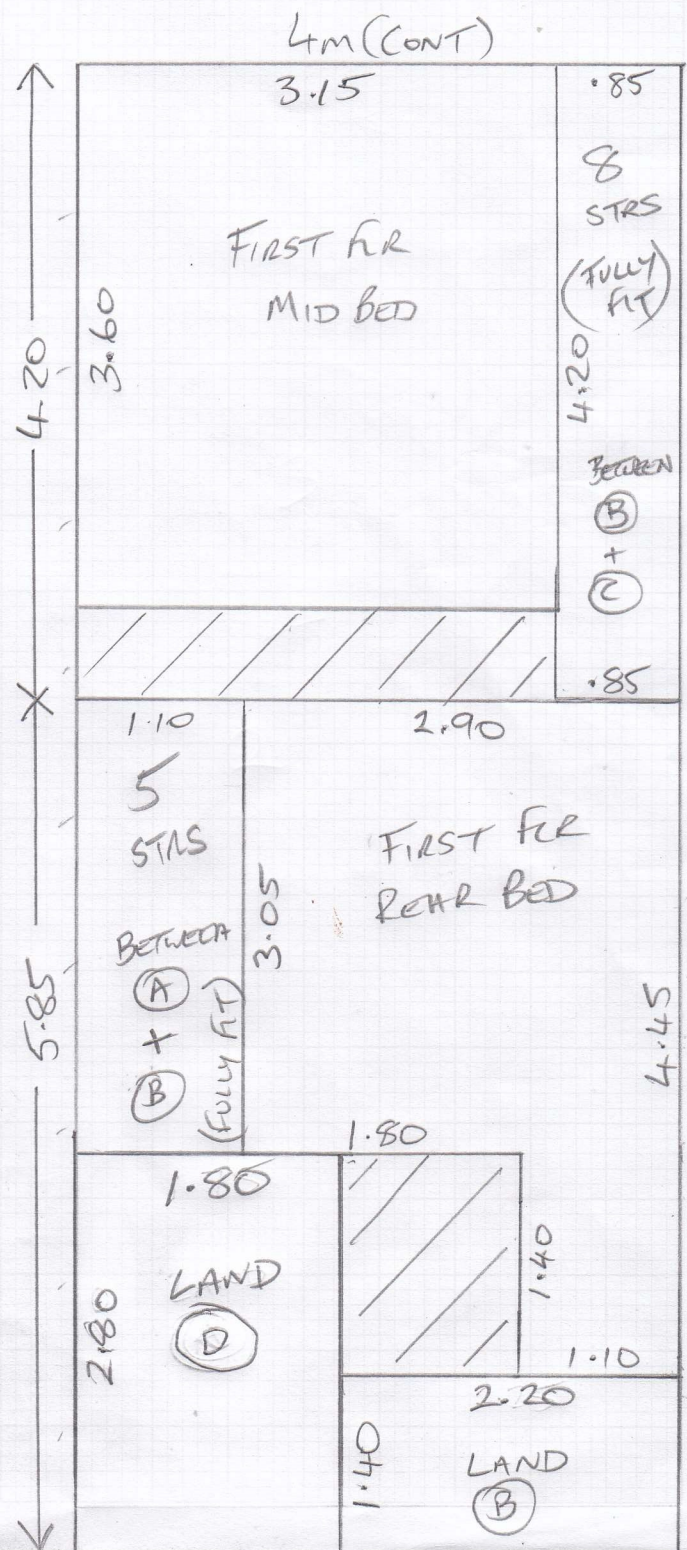



Job No: F30027
 Name: DONATELLI
 Address: 37 HANMER RD
 SW6 7RA
 Tel:
 Sheet: 1 OF 3
 MALMO MAL-Ø1Ø

86m²

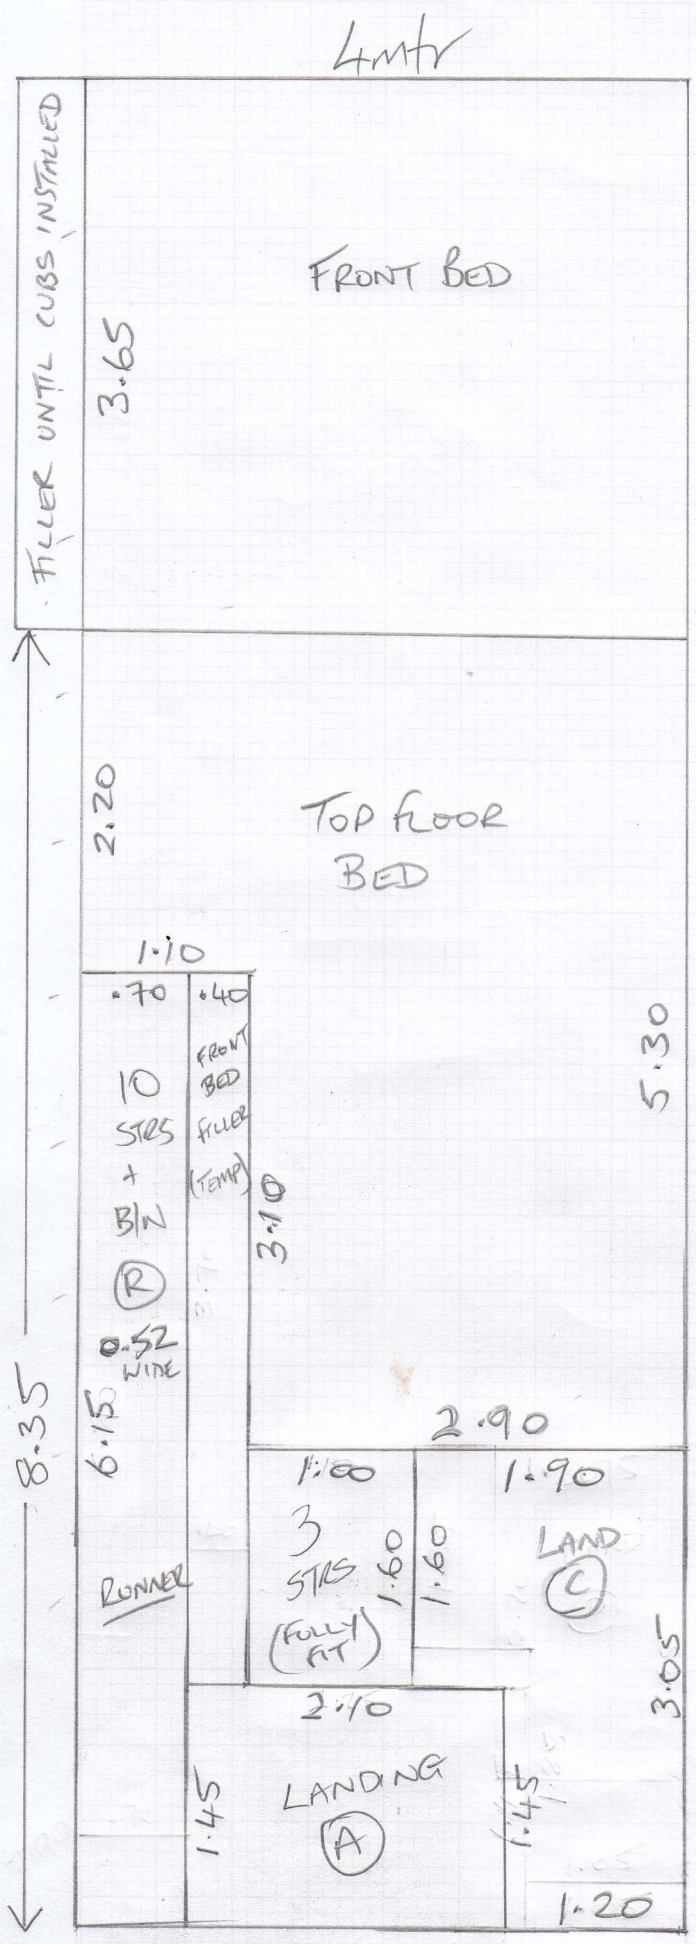

SHIRT THIS WALL

FRONT OF HOUSE

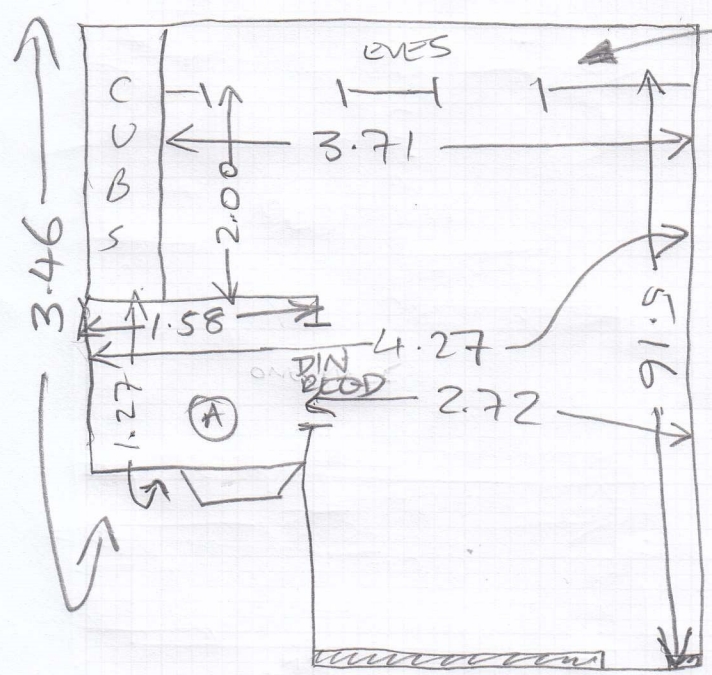

CPT RUN
IN FEW C/M

Job No: F30027
Name: DONATELLI

Address:
Tel:
Sheet:

2 of 3

Top floor

Area: Top Room
Floor: Wood / ~~Conc~~ /
S/Edge: Existing / ~~Reqd~~ / NA
U/lay: Existing / ~~Reqd~~ / NA
Uplift: Yes / ~~No~~ / NA
Furn: ~~Yes~~ / No / ~~NA~~
Door: OK / Needs Cutting
UFH: ~~Yes~~ / No / ~~NA~~
Notes:


Area: STAIRS
Floor: Wood / ~~Conc~~ /
S/Edge: Existing / ~~Reqd~~ / NA
U/lay: Existing / ~~Reqd~~ / NA
Uplift: Yes / ~~No~~ / NA
Furn: ~~Yes~~ / No / ~~NA~~
Door: OK / Needs Cutting
UFH: ~~Yes~~ / No / ~~NA~~
Notes:

Area: _____
Floor: Wood / Conc / _____
S/Edge: Existing / Reqd / NA
U/lay: Existing / Reqd / NA
Uplift: Yes / No / NA
Furn: Yes / No / NA
Door: OK / Needs Cutting
UFH: Yes / No / NA
Notes:

Area: _____
Floor: Wood / Conc / _____
S/Edge: Existing / Reqd / NA
U/lay: Existing / Reqd / NA
Uplift: Yes / No / NA
Furn: Yes / No / NA
Door: OK / Needs Cutting
UFH: Yes / No / NA
Notes:

Area: _____
Floor: Wood / Conc / _____
S/Edge: Existing / Reqd / NA
U/lay: Existing / Reqd / NA
Uplift: Yes / No / NA
Furn: Yes / No / NA
Door: OK / Needs Cutting
UFH: Yes / No / NA
Notes:

520.72 x 0.44 or
+T/H

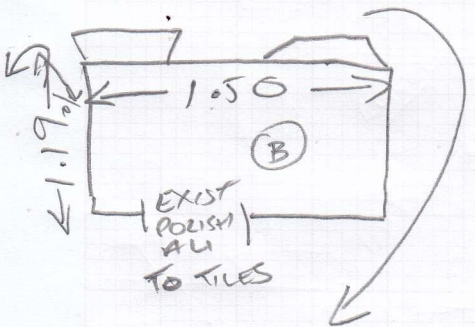

MOST HANDLES
+ SOCKETS ARE
SATIN ALU

CUSTOMER
MAY CHANGE
THEM -TBC

820.72 +T/H x 0.45 or


IMPORTANT
BAR SELECTION NOT MADE
IN TIME FOR MAIN FITTING.
LEAVE CARPET IN DOORWAYS
FOR BARS TO BE FITTED
LATER IN THE WEEK

FRONT OF HOUSE

Job No: F30027
Name: DONATELLI


1ST FLR

3 OF 3

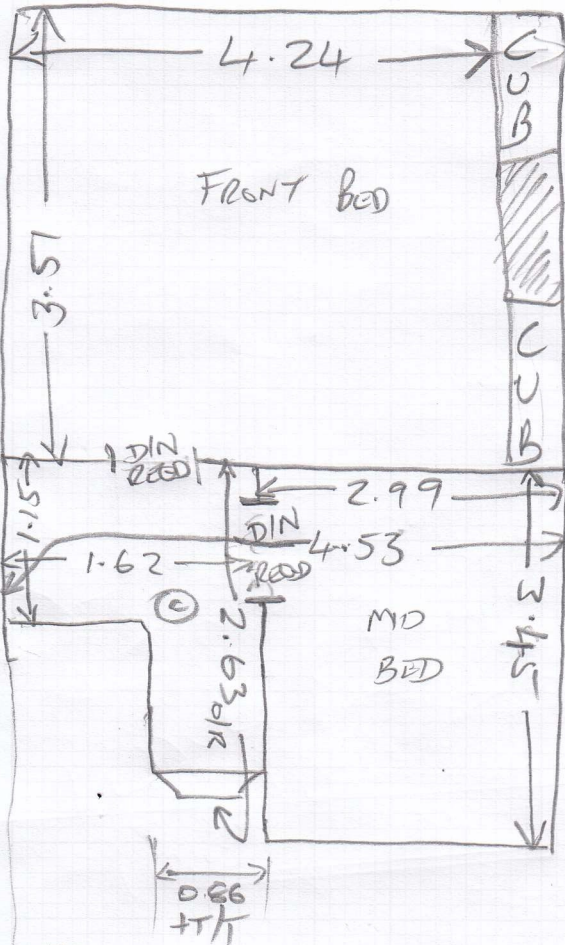

Area: FRONT BED
 Floor: Wood / ~~Conc~~ /
 S/Edge: Existing / ~~Reqd~~ / NA
 U/lay: Existing / ~~Reqd~~ / NA
 Uplift: Yes / ~~No~~ / NA
 Furn: Yes / No / NA
 Door: OK / Needs Cutting (RIGHT)
 UFH: Yes / No / ~~NA~~
 Notes: CUT BACK IN FRONT OF CUBS ALLOW S/E

Area: MD BED
 Floor: Wood / ~~Conc~~ /
 S/Edge: Existing / ~~Reqd~~ / NA
 U/lay: Existing / ~~Reqd~~ / NA
 Uplift: Yes / ~~No~~ / NA
 Furn: Yes / No / NA
 Door: OK / Needs Cutting TIGHT
 UFH: Yes / No / ~~NA~~
 Notes:

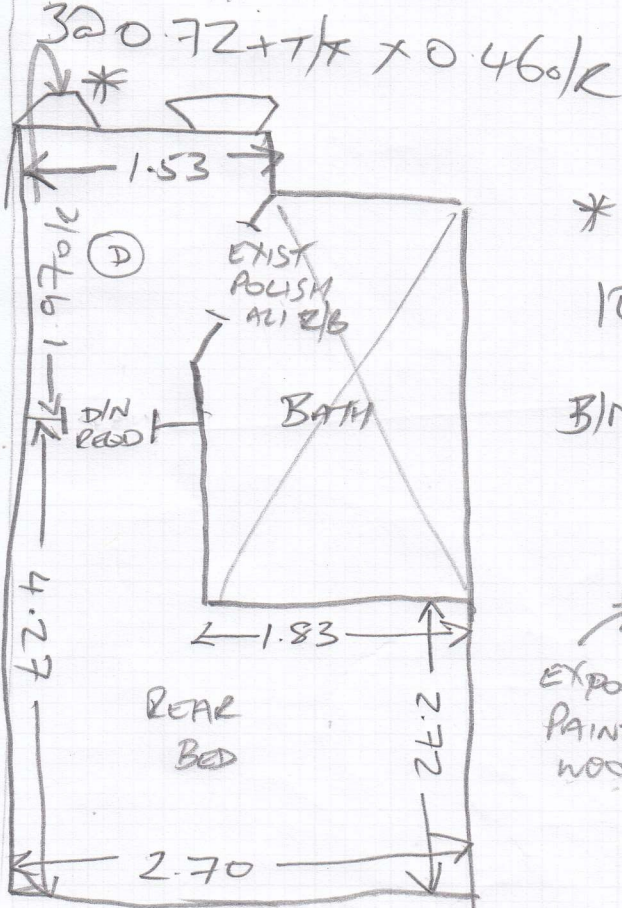


Area: REAR BED
 Floor: Wood / ~~Conc~~ /
 S/Edge: Existing / ~~Reqd~~ / NA
 U/lay: Existing / ~~Reqd~~ / NA
 Uplift: Yes / ~~No~~ / NA
 Furn: ~~Yes~~ / No / NA
 Door: OK / Needs Cutting
 UFH: ~~Yes~~ / No / ~~NA~~
 Notes:

Area:
 Floor: Wood / Conc /
 S/Edge: Existing / ~~Reqd~~ / NA
 U/lay: Existing / ~~Reqd~~ / NA
 Uplift: Yes / No / NA
 Furn: Yes / No / NA
 Door: OK / Needs Cutting
 UFH: Yes / No / NA
 Notes:

* TO GROUND FLR

10 @ 0.72 + TH x 0.44 S/R

3 IN 0.71 x 0.41 o/r + TH

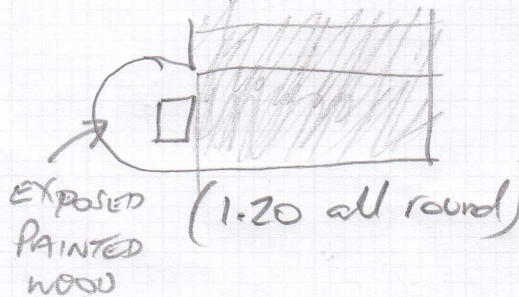

Area:
 Floor: Wood / Conc /
 S/Edge: Existing / ~~Reqd~~ / NA
 U/lay: Existing / ~~Reqd~~ / NA
 Uplift: Yes / No / NA
 Furn: Yes / No / NA
 Door: OK / Needs Cutting
 UFH: Yes / No / NA
 Notes: