


5mtr

Job No: F30198
Name: BLAKE - MILTON
Address: 2 KEBLE HOUSE
MANOR FIELDS
Tel: SW15 3LS
Sheet: 1 of 4

Ghent GHL-01

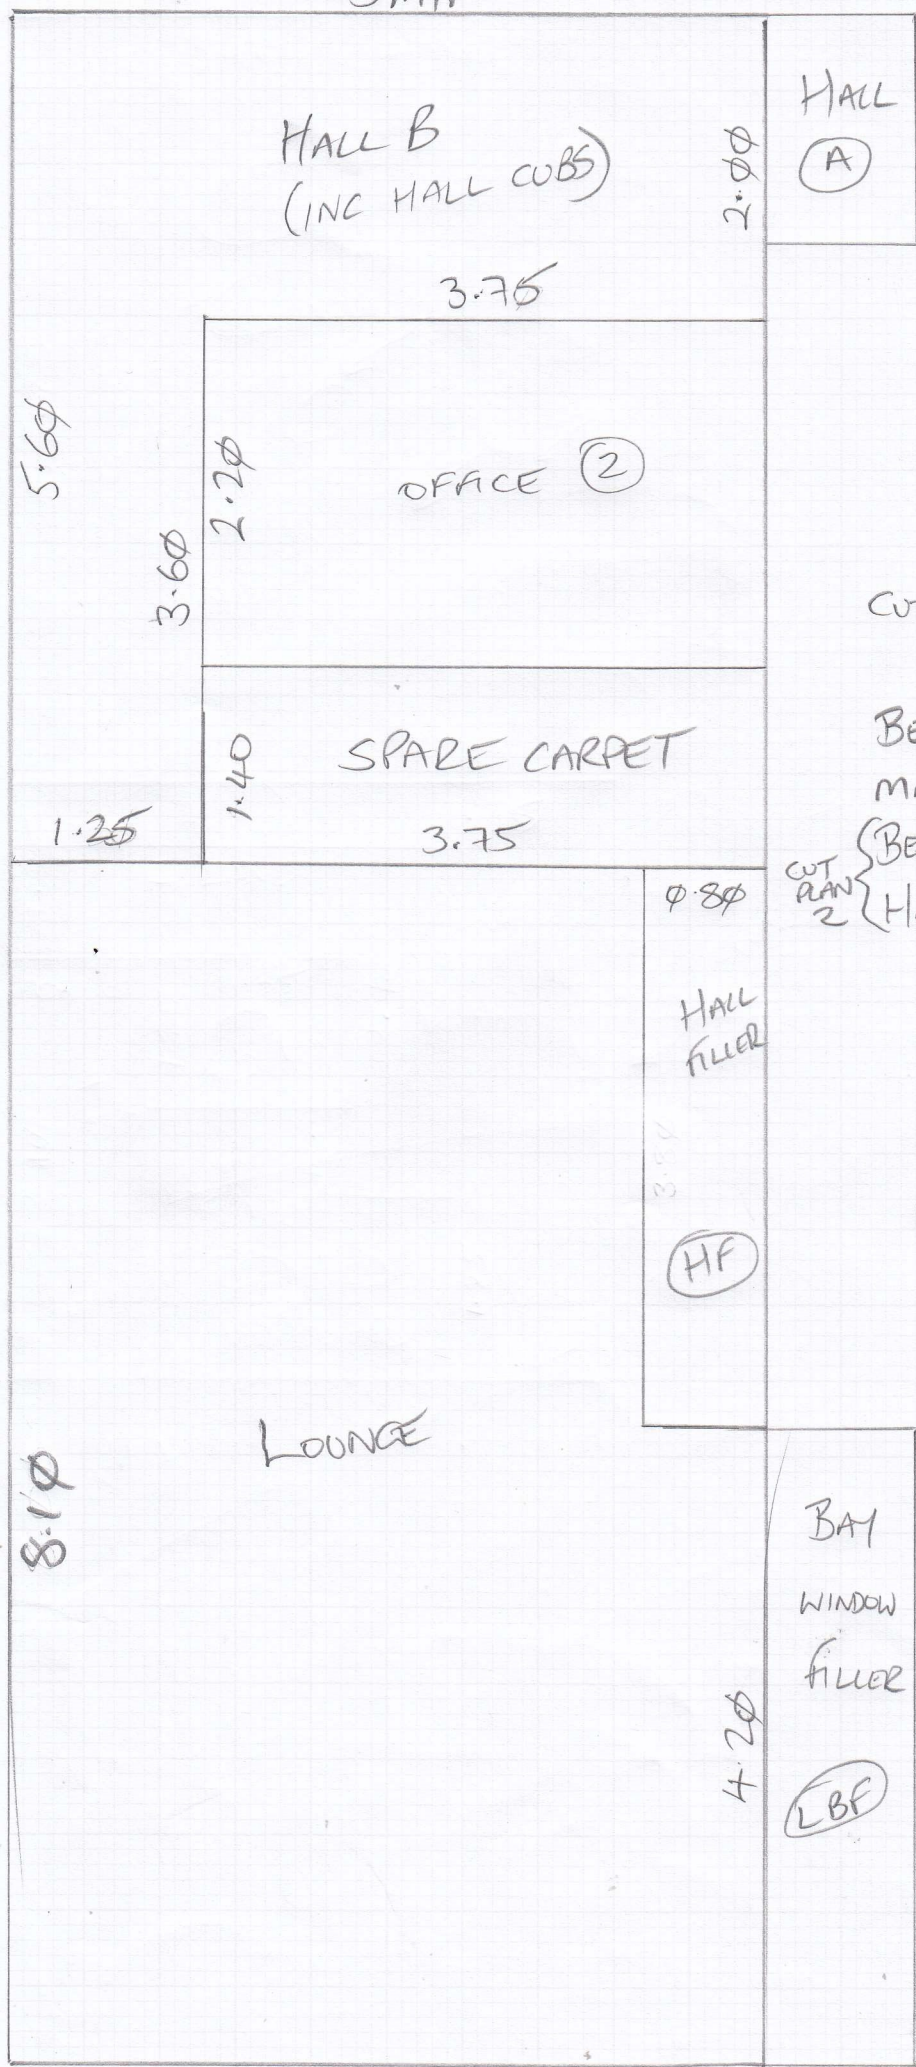

CUT RAN 1	5.60	} x 5mtr	
"	8.10		
BED ①	3.95*		
MAN BED ④	4.20		
BED ③	3.40		
CUT RAN 2	HALL ①	2.75	
		<u>28.00</u>	(29.50m ²)

- ① 1 x 25mtr roll
- ② 1 x 3.95mtrs

0.80
HALL FILLER
HF

BAY WINDOW FILLER
LBF

LOUNGE

HALL B
(INC HALL COBS)

OFFICE ②

SPARE CARPET

HALL
①

5.60

3.60

2.20

1.40

1.25

3.75

3.75

0.80

0.80

8.10

4.20

2.20

5mtr

mrcarpets

WEAVING SUPPLY

3.80

1.20

3.40

BEDROOM

(3)

LOUNGE
BAY
FILLER

(LBF)

Job No:

F30198

Name:

BLAKE - MILTON

Address:

2 KEBLE HOUSE

MANOR FIELDS

Tel:

SWIS 3LS

Sheet:

2 of 4

HALL

(B)


2.75

HALL (A)

(HF)

Job No: F30198
BLAKE-MILTON
2 KEBLE HOUSE
MANOR FIELDS
SWIS 3LS

3 of 4

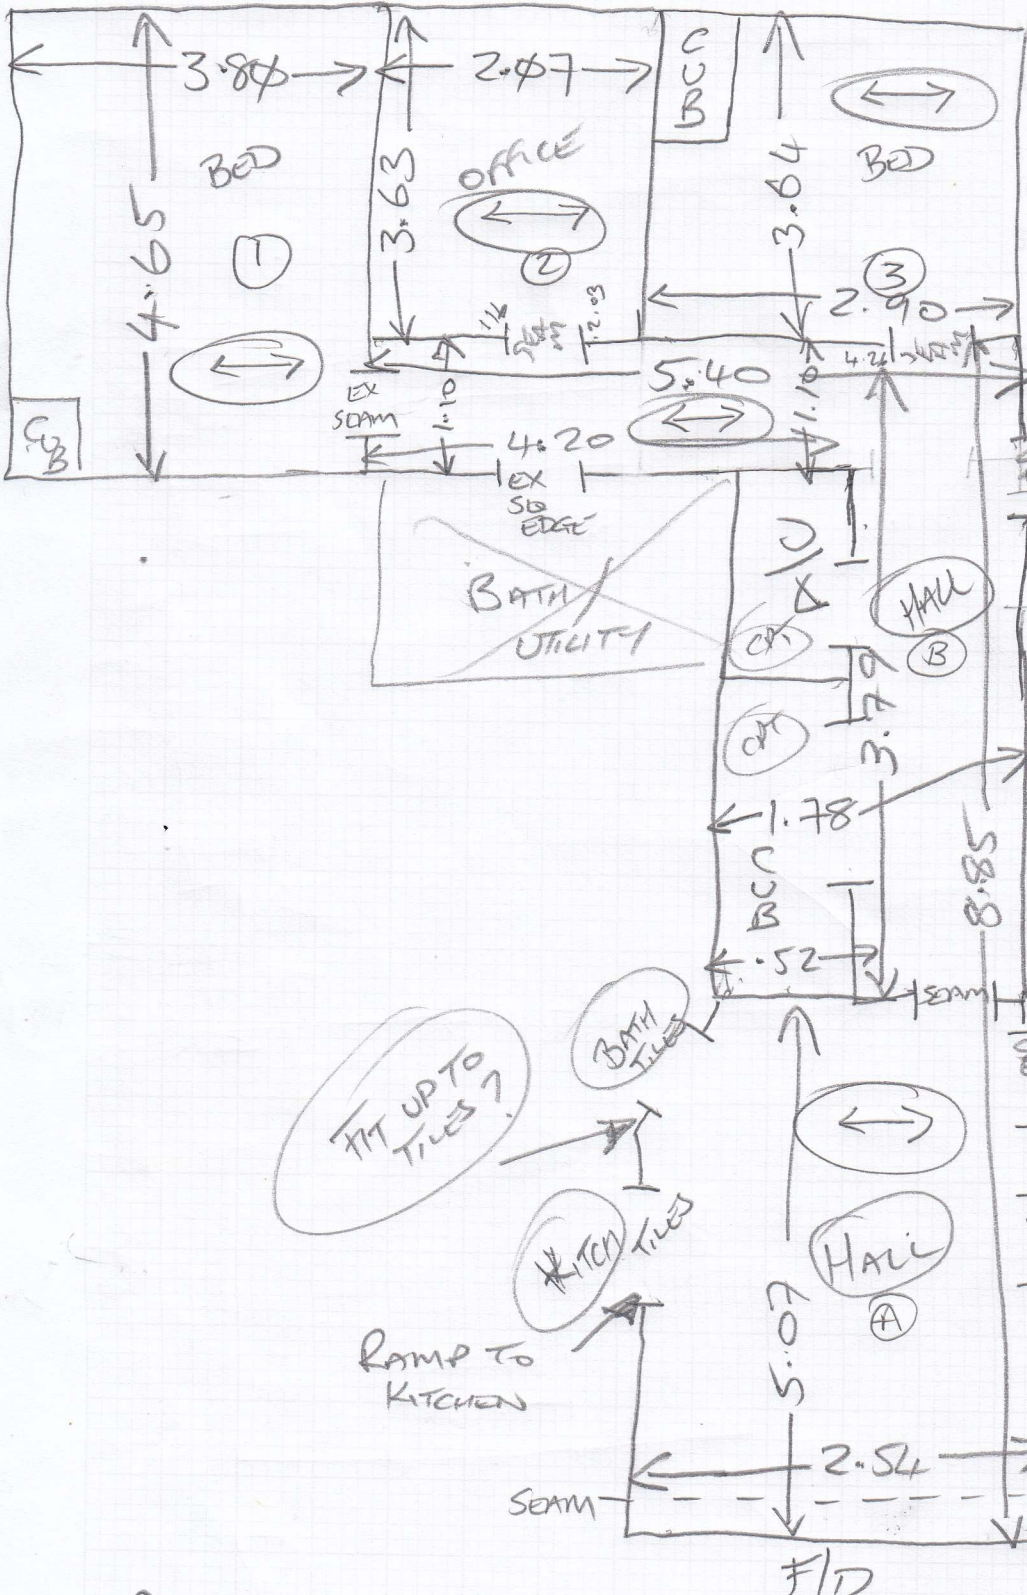

Area: ① Bedroom
Floor: Wood / Conc /
S/Edge: Existing / Reqd / NA
U/lay: Existing / Reqd / NA
Uplift: Yes / No / NA
Furn: Yes / No / NA
Door: OK / Needs Cutting / Poss
UFH: ~~Yes~~ / No / ~~NA~~
Notes:

Area: ② office
Floor: Wood / Conc /
S/Edge: Existing / Reqd / NA
U/lay: Existing / Reqd / NA
Uplift: Yes / No / NA
Furn: Yes / No / NA
Door: OK / Needs Cutting
UFH: Yes / No / NA
Notes:

Area: ③ Bedroom
Floor: Wood / Conc /
S/Edge: Existing / Reqd / NA
U/lay: Existing / Reqd / NA
Uplift: Yes / No / NA
Furn: Yes / No / NA
Door: ~~OK~~ / Needs Cutting
UFH: ~~Yes~~ / No / ~~NA~~
Notes:

Area: Hall
Floor: Wood / Conc /
S/Edge: Existing / Reqd / NA
U/lay: Existing / Reqd / NA
Uplift: Yes / No / NA
Furn: Yes / No / NA
Door: OK / Needs Cutting
UFH: ~~Yes~~ / No / ~~NA~~
Notes:


Area:
Floor: Wood / Conc /
S/Edge: Existing / Reqd / NA
U/lay: Existing / Reqd / NA
Uplift: Yes / No / NA
Furn: Yes / No / NA
Door: OK / Needs Cutting
UFH: Yes / No / NA
Notes:

PLENTY OF
FURNITURE IN
ALL AREAS
2 VISITS MINIMUM

EXIST BRASS
SIN
CABLES
QUADRANT
IN HALL

CURRENTLY OK
(LOE QUADRANT)

Job No: F30198
 Name: BLAKE - MILTON
 Address: 2 KEBLE HOUSE
 MANOR FIELDS
 SW15 3LS
 Sheet: 4 of 4

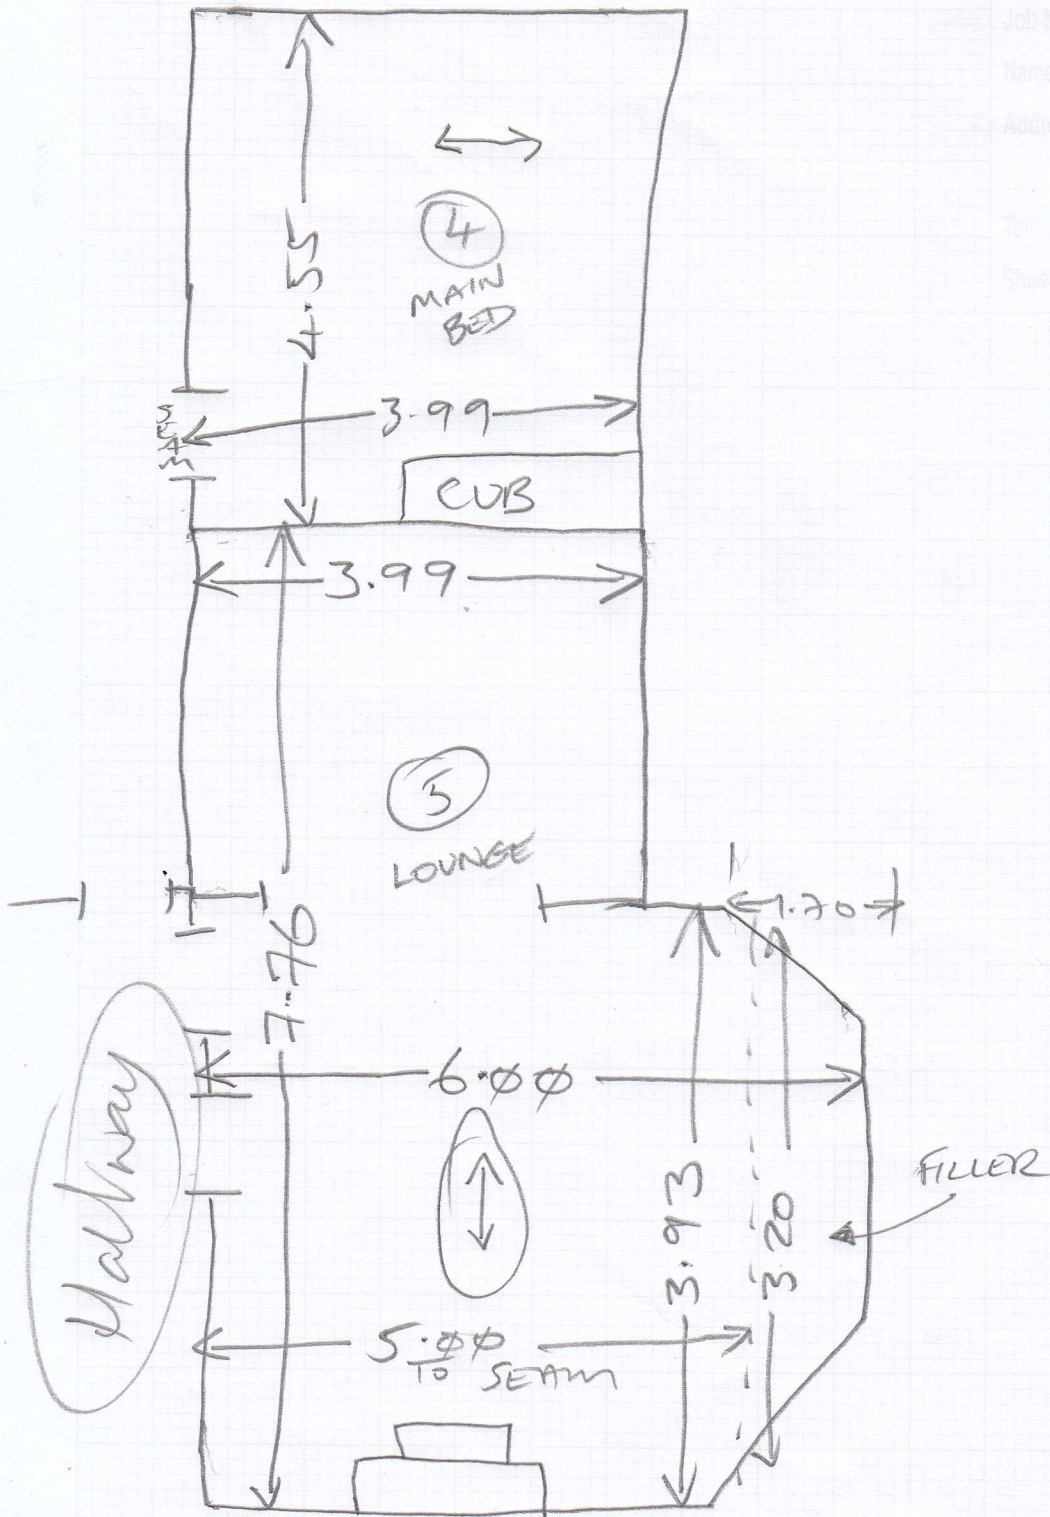

Area: ④ MAIN BED
 Floor: Wood / ~~Conc~~ /
 S/Edge: Existing / ~~Reqd~~ / NA
 U/lay: Existing / ~~Reqd~~ / NA
 Uplift: Yes / ~~No~~ / NA
 Furn: Yes / ~~No~~ / NA
 Door: ~~OK~~ / Needs Cutting ~~Poss~~
 UFH: ~~Yes~~ / No / NA
 Notes:

Area: ⑤ LOUNGE
 Floor: Wood / ~~Conc~~ /
 S/Edge: Existing / ~~Reqd~~ / NA
 U/lay: Existing / ~~Reqd~~ / NA
 Uplift: Yes / ~~No~~ / NA
 Furn: Yes / ~~No~~ / NA
 Door: OK / Needs Cutting ~~N/A~~
 UFH: ~~Yes~~ / No / NA
 Notes:

Area:
 Floor: Wood / Conc /
 S/Edge: Existing / ~~Reqd~~ / NA
 U/lay: Existing / ~~Reqd~~ / NA
 Uplift: ~~Yes~~ / No / NA
 Furn: Yes / No / NA
 Door: OK / Need: Cutting
 UFH: Yes / No / NA
 Notes:

Area:
 Floor: Wood / Conc /
 S/Edge: Existing / ~~Reqd~~ / NA
 U/lay: Existing / ~~Reqd~~ / NA
 Uplift: ~~Yes~~ / No / NA
 Furn: Yes / No / NA
 Door: OK / Needs Cutting
 UFH: Yes / No / NA
 Notes:

Area:
 Floor: Wood / Conc /
 S/Edge: Existing / ~~Reqd~~ / NA
 U/lay: Existing / ~~Reqd~~ / NA
 Uplift: ~~Yes~~ / No / NA
 Furn: Yes / No / NA
 Door: OK / Needs Cutting
 UFH: Yes / No / NA
 Notes: