

5mtr


Job No: F29912
Name: AEDY
Address: 27 TEDWORTH SQ
SW3 4DP
Tel:
Sheet: 1 of 7

FLOOR
AT
FRONT
OF
HOUSE

ORIENTAL SISAL
E111 ALUMINIUM

- 4.3φ
- 8.75
- 5.3φ
- 4.3φ
- 5.6φ
- 5.5φ
- 6.95

40.7φ x 5mtr
(203.5m²)

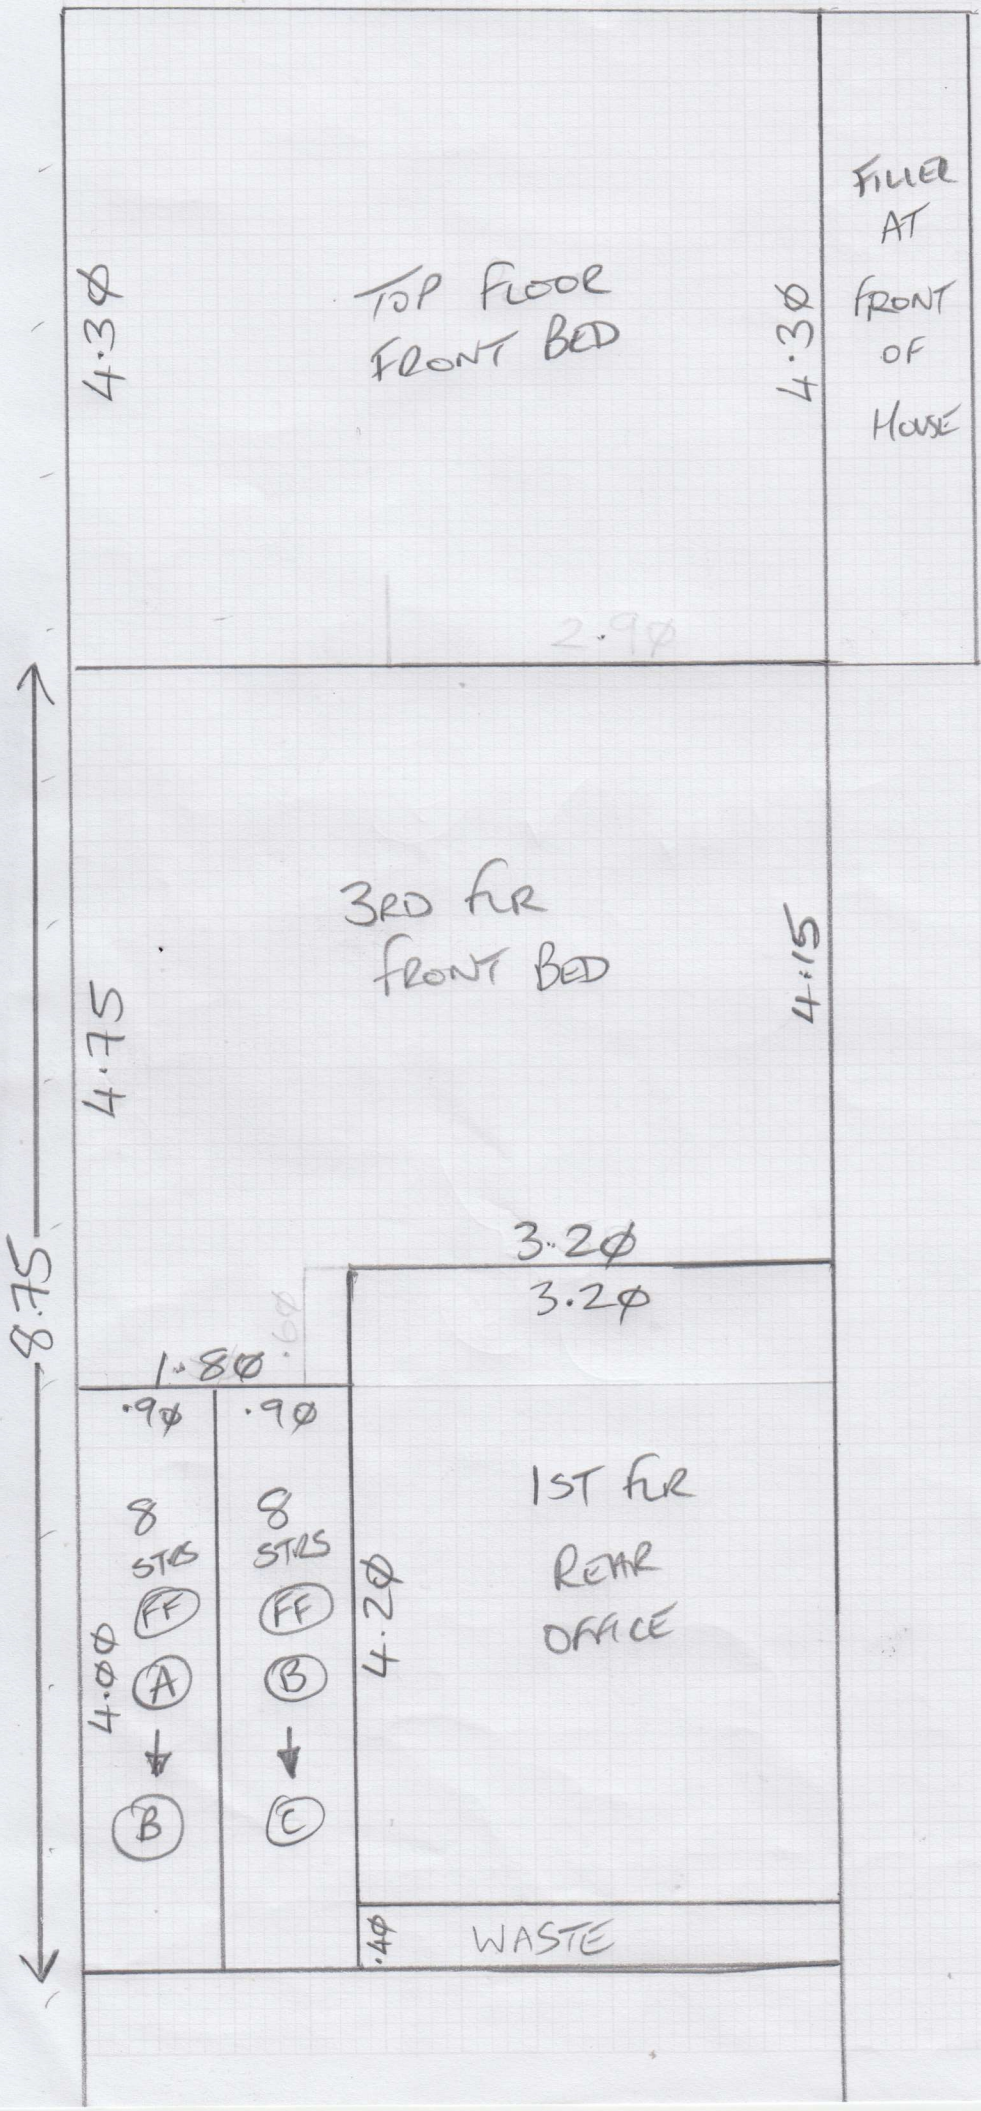

(FF) = FULLY FIT
(R) = RUNNER

8.75


5MTR

Job No: F29912
Name: AEDY

Address:

Tel:

Sheet: 2 of 7

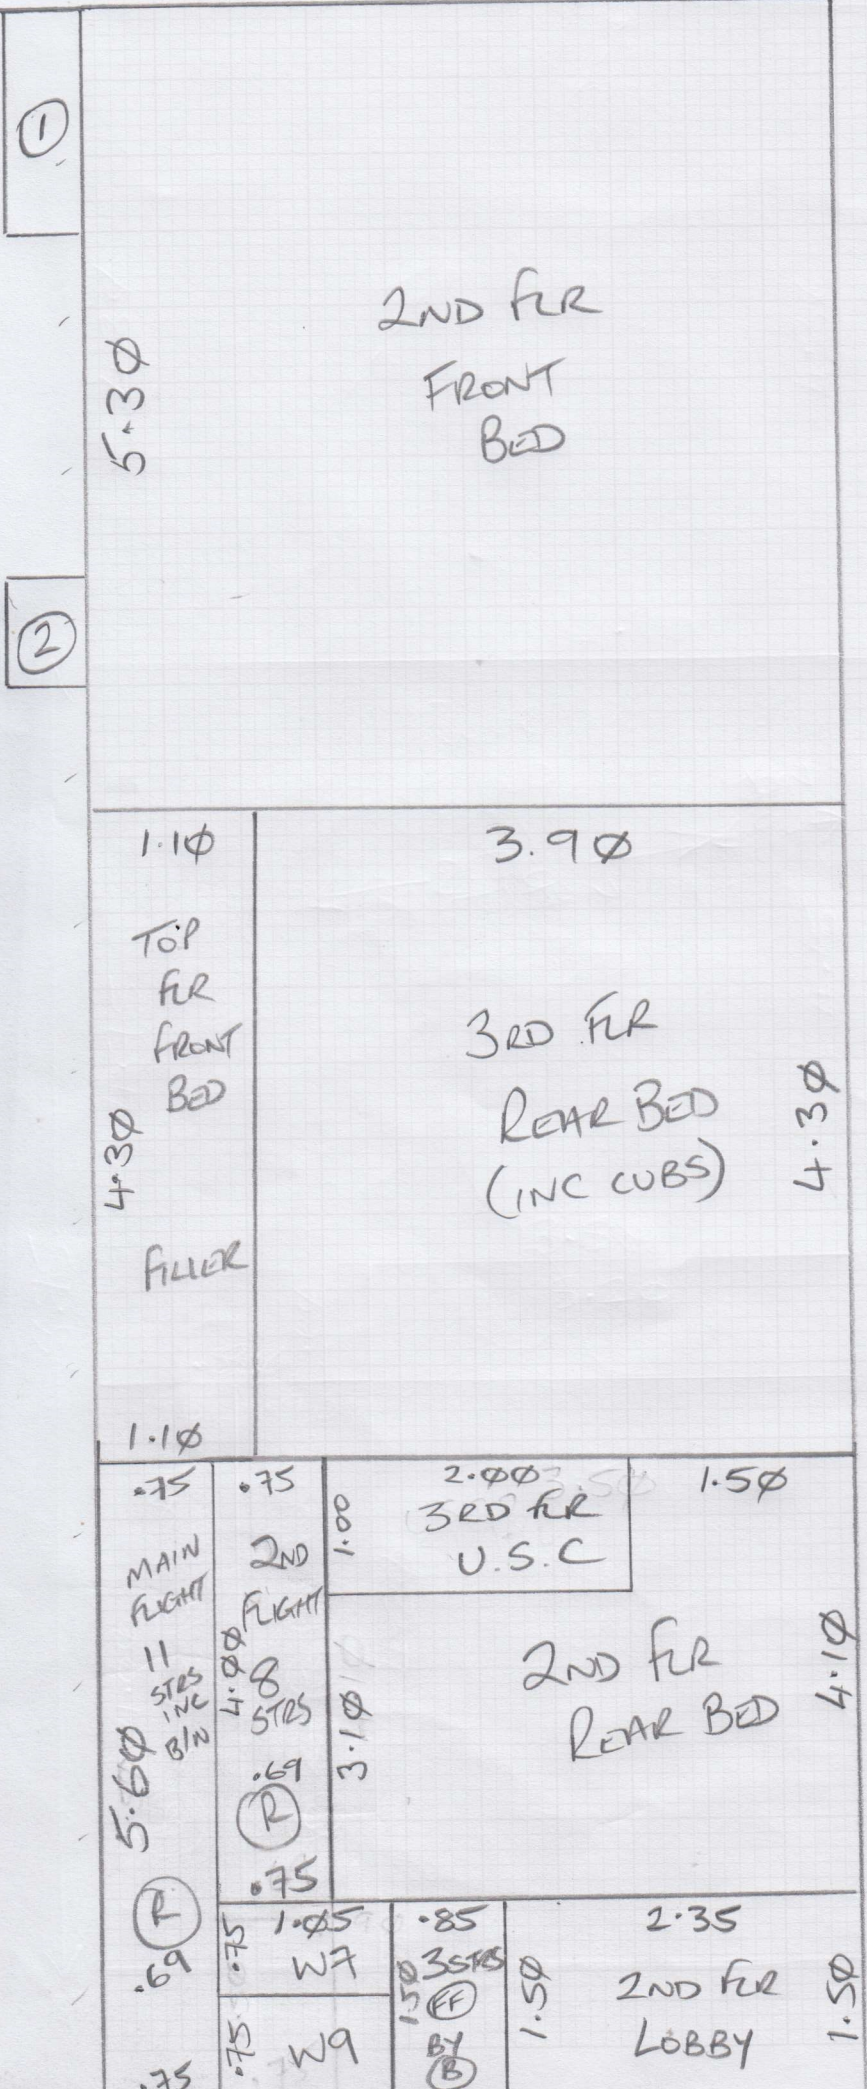


5MTR

Job No: F29912
Name: AEDY

Address:

Tel:
Sheet: 3 of 7

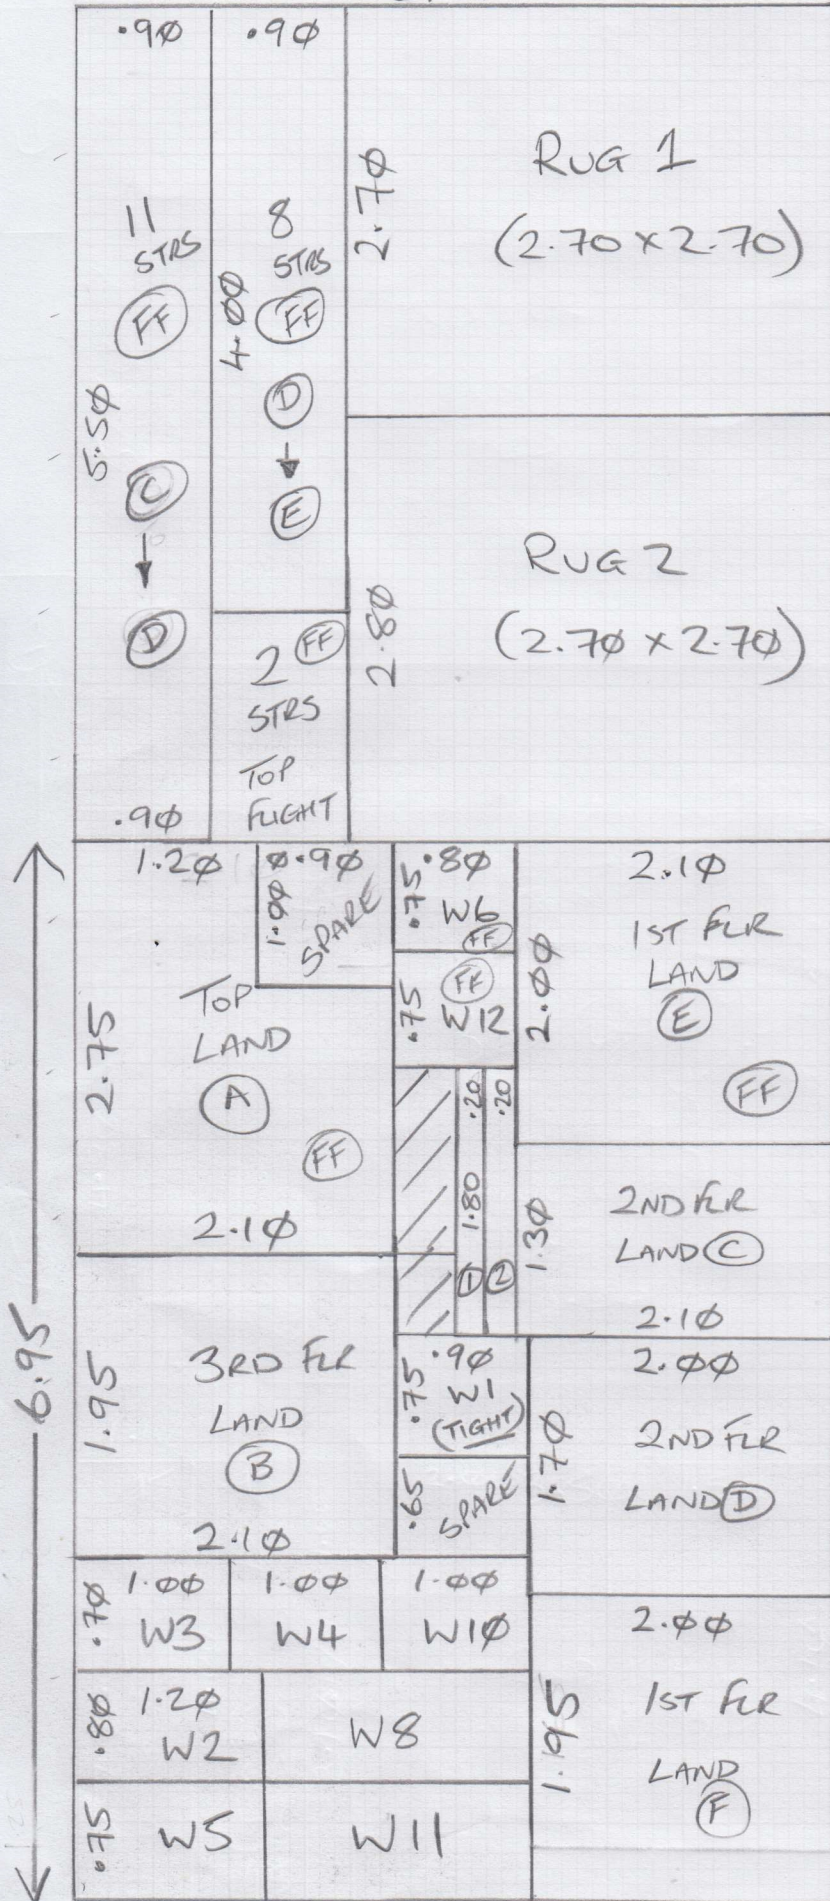

HB8412 TO RUGS


(FF) = FULLY FIT

(R) = RUNNER

ALL WINDERS ARE (FF)

TOP FUR | FRONT OF HOUSE

F29912

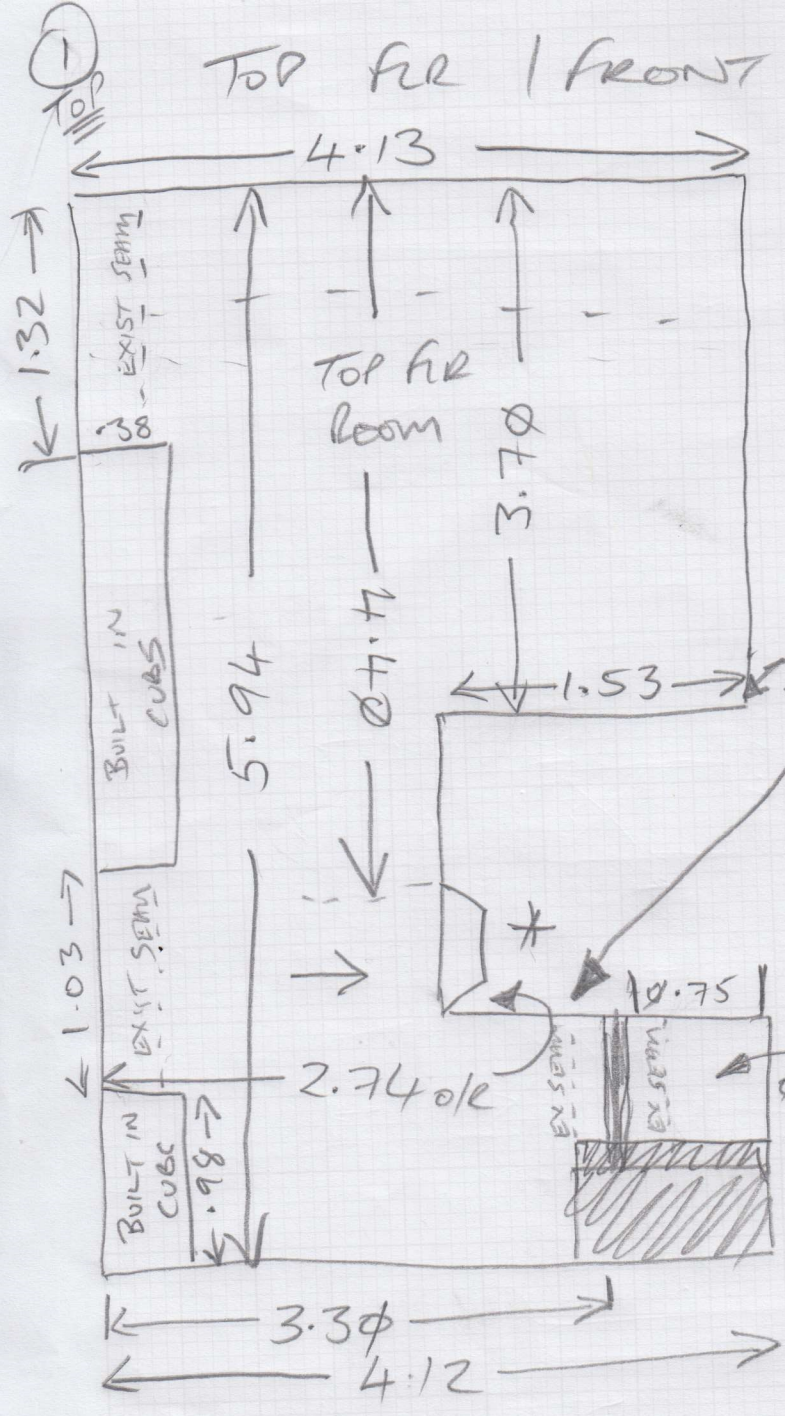

JASPA STRIPES
FULHAM

GET SAMPLE

CONSTANT COLOUR
WIDTH EITHER SIDE

Area: TOP FUR
 Floor: Wood / ~~Conc~~ /
 S/Edge: Existing / Reqd / NA
 U/lay: Existing / Reqd / NA
 Uplift: Yes / No / NA
 Furn: Yes / No / NA MINIMAL
 Door: OK / Needs Cut / NA
 UFH: Yes / No / NA
 D/bars: Existing / Reqd N/A
 Notes:

TURN/TAC
 PLAIN FAB TAPE
 RUGS

2.70 x 7.70
 X 2

Area:
 Floor: Wood / Conc /
 S/Edge: Existing / Reqd / NA
 U/lay: Existing / Reqd / NA
 Uplift: Yes / No / NA
 Furn: Yes / No / NA
 Door: OK / Needs Cut / NA
 UFH: Yes / No / NA
 D/bars: Existing / Reqd
 Notes:

Area:
 Floor: Wood / Conc /
 S/Edge: Existing / Reqd / NA
 U/lay: Existing / Reqd / NA
 Uplift: Yes / No / NA
 Furn: Yes / No / NA
 Door: OK / Needs Cut / NA
 UFH: Yes / No / NA
 D/bars: Existing / Reqd
 Notes:

Area:
 Floor: Wood / Conc /
 S/Edge: Existing / Reqd / NA
 U/lay: Existing / Reqd / NA
 Uplift: Yes / No / NA
 Furn: Yes / No / NA
 Door: OK / Needs Cut / NA
 UFH: Yes / No / NA
 D/bars: Existing / Reqd
 Notes:

- * W1 0.82 x 0.60 o/r
- W2 1.06 x 0.68 d/r
- W3 0.88 x 0.62 o/r
- W4 0.86 x 0.58 o/r
- W5 0.98 x 0.66 o/r
- W6 0.60 x 0.63 o/r
- W7 0.78 x 0.57 d/r
- W8 1.00 x 0.64 d/r
- W9 0.78 x 0.63 d/r
- Z 2 0.78 x 0.45

- W10 0.87 x 0.59 o/r
 - W11 0.97 x 0.67 o/r
 - W12 0.60 x 0.62 d/r
- GLASS DOOR (RIGHT)

(2)

FRONT OF HOUSE

TOP FLOOR

Job No:

F29912
AEDY

Name:

Address:

Tel:

Sheet:


Area: TOP FRONT

Floor: Wood / ~~Conc~~ /
S/Edge: Existing / ~~Reqd~~ / NA
U/lay: Existing / ~~Reqd~~ / NA
Uplift: Yes / ~~No~~ / NA
Furn: Yes / ~~No~~ / NA
Door: ~~OK~~ / Needs Cut / ~~NA~~
UFH: ~~Yes~~ / No / ~~NA~~
D/bars: Existing / ~~Reqd~~
Notes:


Area:
Floor: Wood / Conc /
S/Edge: Existing / Reqd / NA
U/lay: Existing / Reqd / NA
Uplift: Yes / No / NA
Furn: Yes / No / NA
Door: OK / Needs Cut / NA
UFH: Yes / No / NA
D/bars: Existing / Reqd
Notes:

Area:
Floor: Wood / Conc /
S/Edge: Existing / Reqd / NA
U/lay: Existing / Reqd / NA
Uplift: Yes / No / NA
Furn: Yes / No / NA
Door: OK / Needs Cut / NA
UFH: Yes / No / NA
D/bars: Existing / Reqd
Notes:


Area:
Floor: Wood / Conc /
S/Edge: Existing / Reqd / NA
U/lay: Existing / Reqd / NA
Uplift: Yes / No / NA
Furn: Yes / No / NA
Door: OK / Needs Cut / NA
UFH: Yes / No / NA
D/bars: Existing / Reqd
Notes:

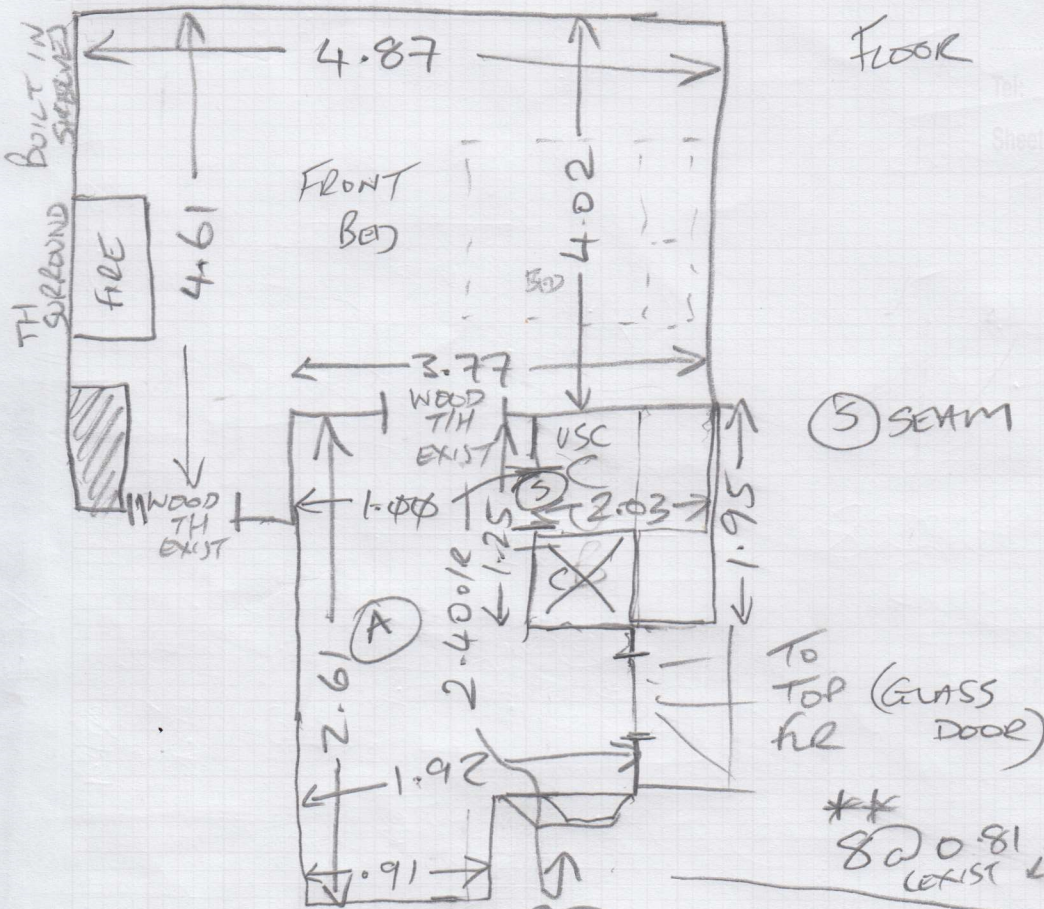

80 @ 0.81 x 0.42
EXIST RUNNER 0.69 WIDE
WHIPPED 55mm EITHER SIDE

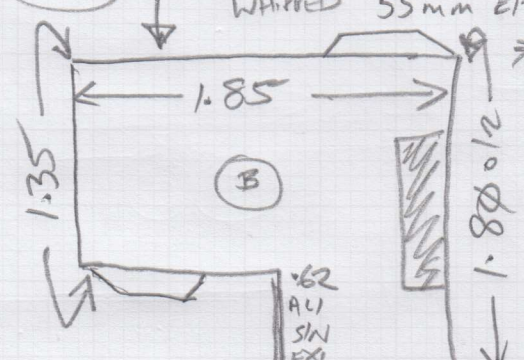

30 @ 0.76 x 0.44

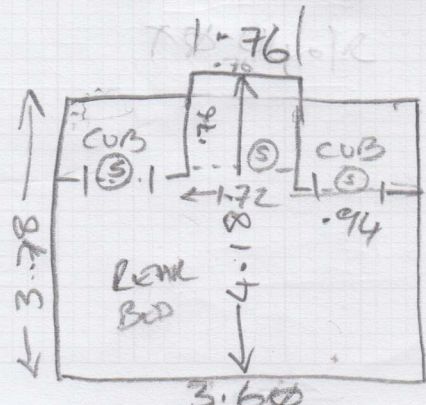


CPT INTO
CUBS

4


FRONT OF HOUSE

Job No: F29912
Name: AEDY
Address:
Tel:
Sheet: of

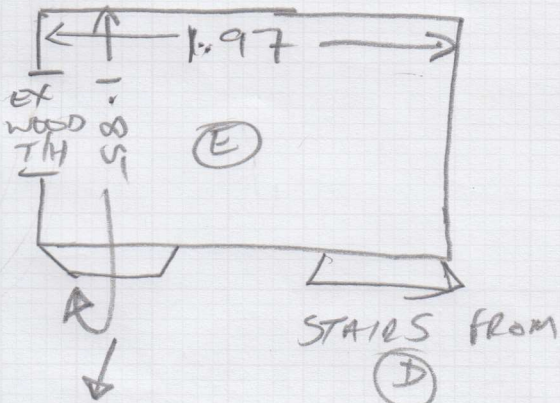

8 @ $\phi.81 \times \phi.42$ / R
(EXIST WHIPPED $\phi.69$ FUNDAL)
60/50mm GAP

Area: _____
Floor: Wood / Conc / _____
S/Edge: Existing / Reqd / NA
U/layers: Existing / Reqd / NA
Uplift: Yes / No / NA
Furn: Yes / No / NA
Door: OK / Needs Cut / NA
UFH: Yes / No / NA
D/bars: Existing / Reqd
Notes:

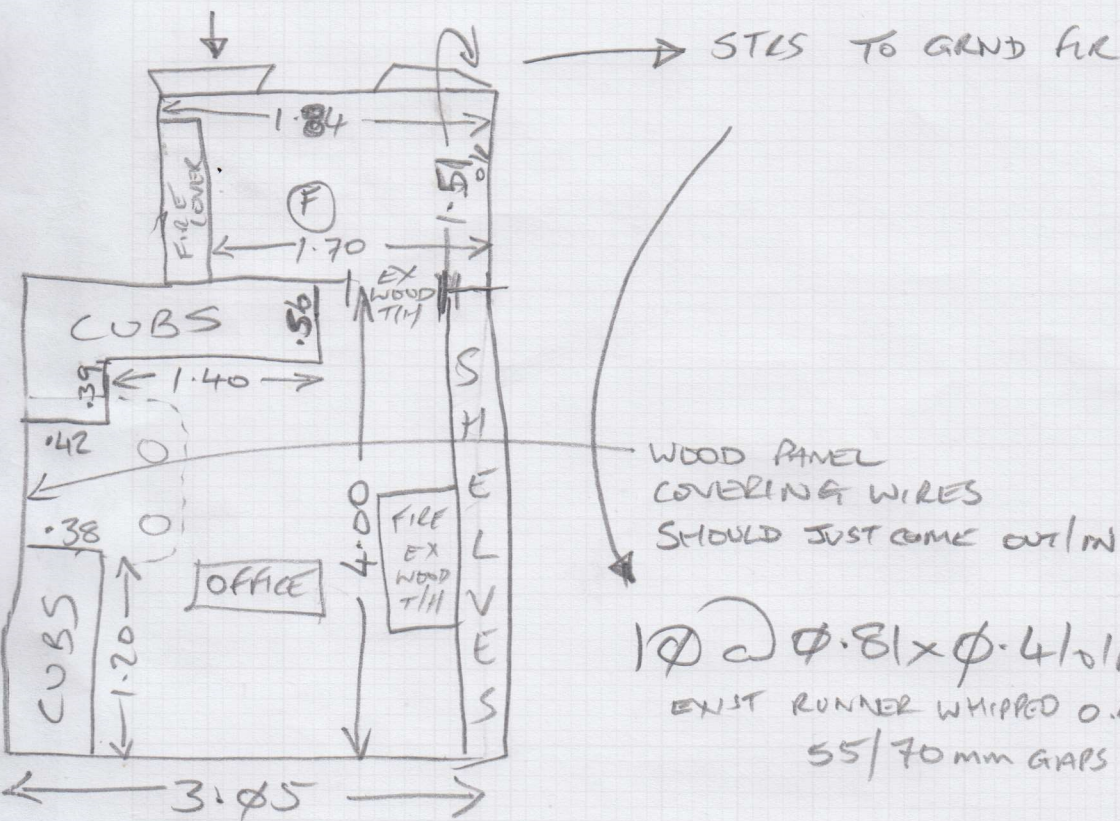

1 @ $\phi.81 \times \phi.41$ / R
EXIST RUNNER WHIPPED $\phi.69$
55/70mm GAPS

B/N $\phi.92 \times \phi.44$ / R
(NEEDS CAP/BAND)

Area: _____
Floor: Wood / Conc / _____
S/Edge: Existing / Reqd / NA
U/layers: Existing / Reqd / NA
Uplift: Yes / No / NA
Furn: Yes / No / NA
Door: OK / Needs Cut / NA
UFH: Yes / No / NA
D/bars: Existing / Reqd
Notes:

Area: _____
Floor: Wood / Conc / _____
S/Edge: Existing / Reqd / NA
U/layers: Existing / Reqd / NA
Uplift: Yes / No / NA
Furn: Yes / No / NA
Door: OK / Needs Cut / NA
UFH: Yes / No / NA
D/bars: Existing / Reqd
Notes:

Area: _____
Floor: Wood / Conc / _____
S/Edge: Existing / Reqd / NA
U/layers: Existing / Reqd / NA
Uplift: Yes / No / NA
Furn: Yes / No / NA
Door: OK / Needs Cut / NA
UFH: Yes / No / NA
D/bars: Existing / Reqd
Notes:

