

Cutting Plan

mrcarpet
DESIGN FOR FLOORS



Job No: F30195
Address: ANTONIA
NEDE ROCK
23 CLARE GARDEN
GARDENS
W 24 FL

1 of 2

ALTERNATIVE FLOORING
QUIRKY ZEBO
5.80 x 3.66mtr

5.80 x 3.66 = 21.22


NEED TO CUT ON
SITE
(REF LINING UP PATTERN)

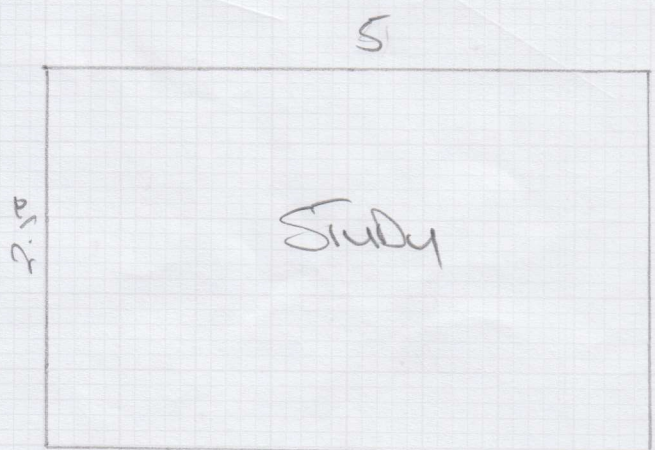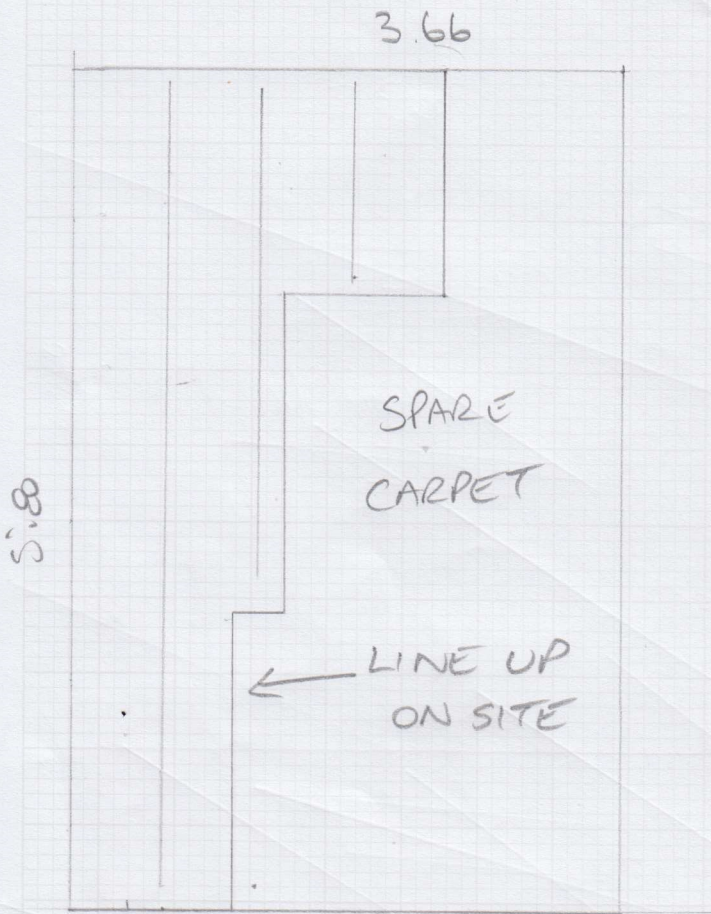

MAJESTIC
79Φ BARDE
2.50 x 5mtr

Job No: F30195
 Name: Antonia
 Address: NEDERBOD
 28 CLARICARDE
 GARDENS
 T14 4 4th
 Floor
 SW
 Sheet: 2 of 2

Bathroom

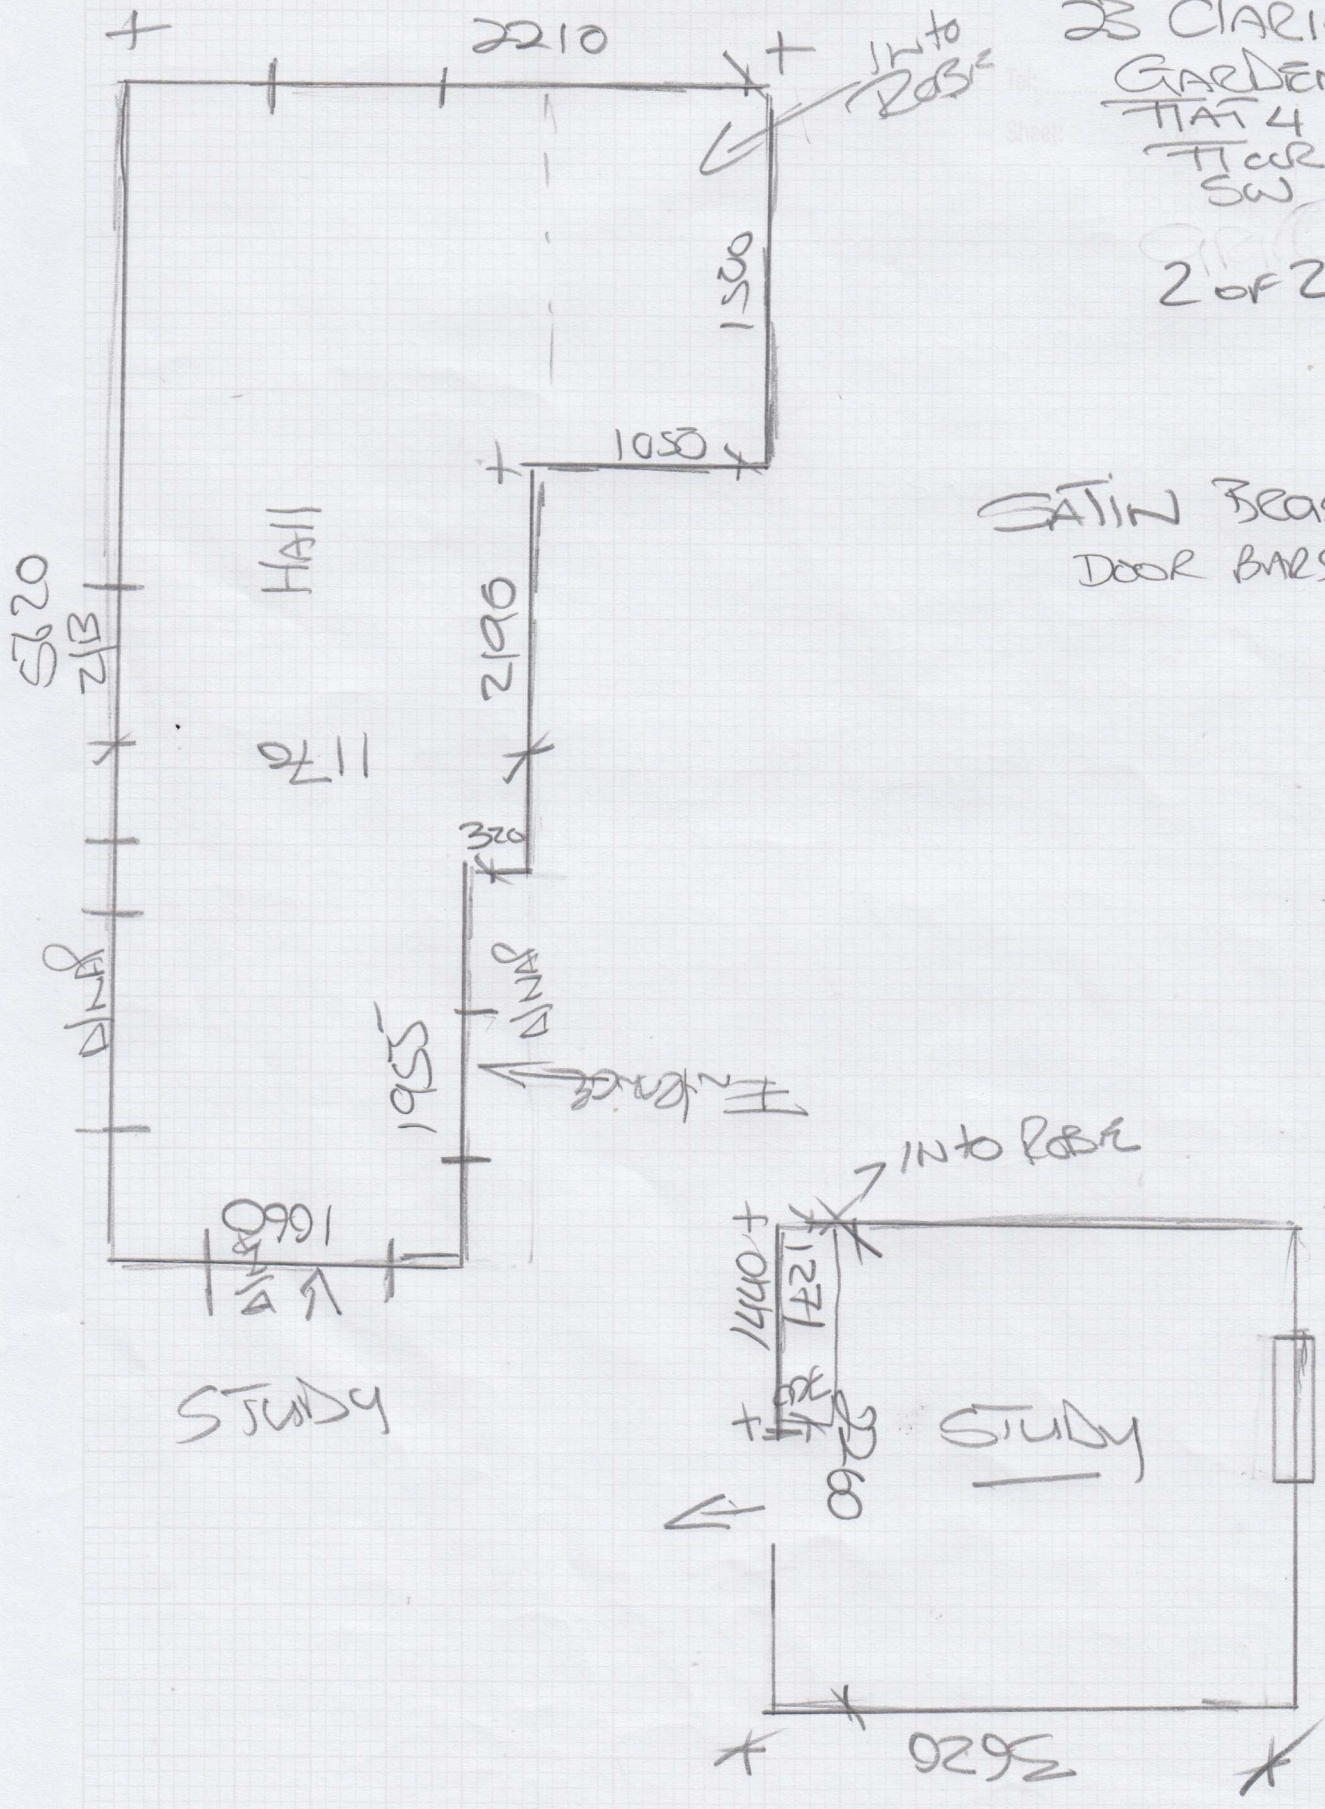

SATIN BRASS
DOOR BARS

53.56
02.16