


# Cutting Plans

Job No: F30347  
Name: T1A1 10A  
Address: Sir William Powell  
Almhouse  
Tel: Church Gate  
Sheet: Sub 66TH

1 of 2

REVOLUTION  
SUPREME  
372 STONE  
4.95  
2.60 x 4mtr

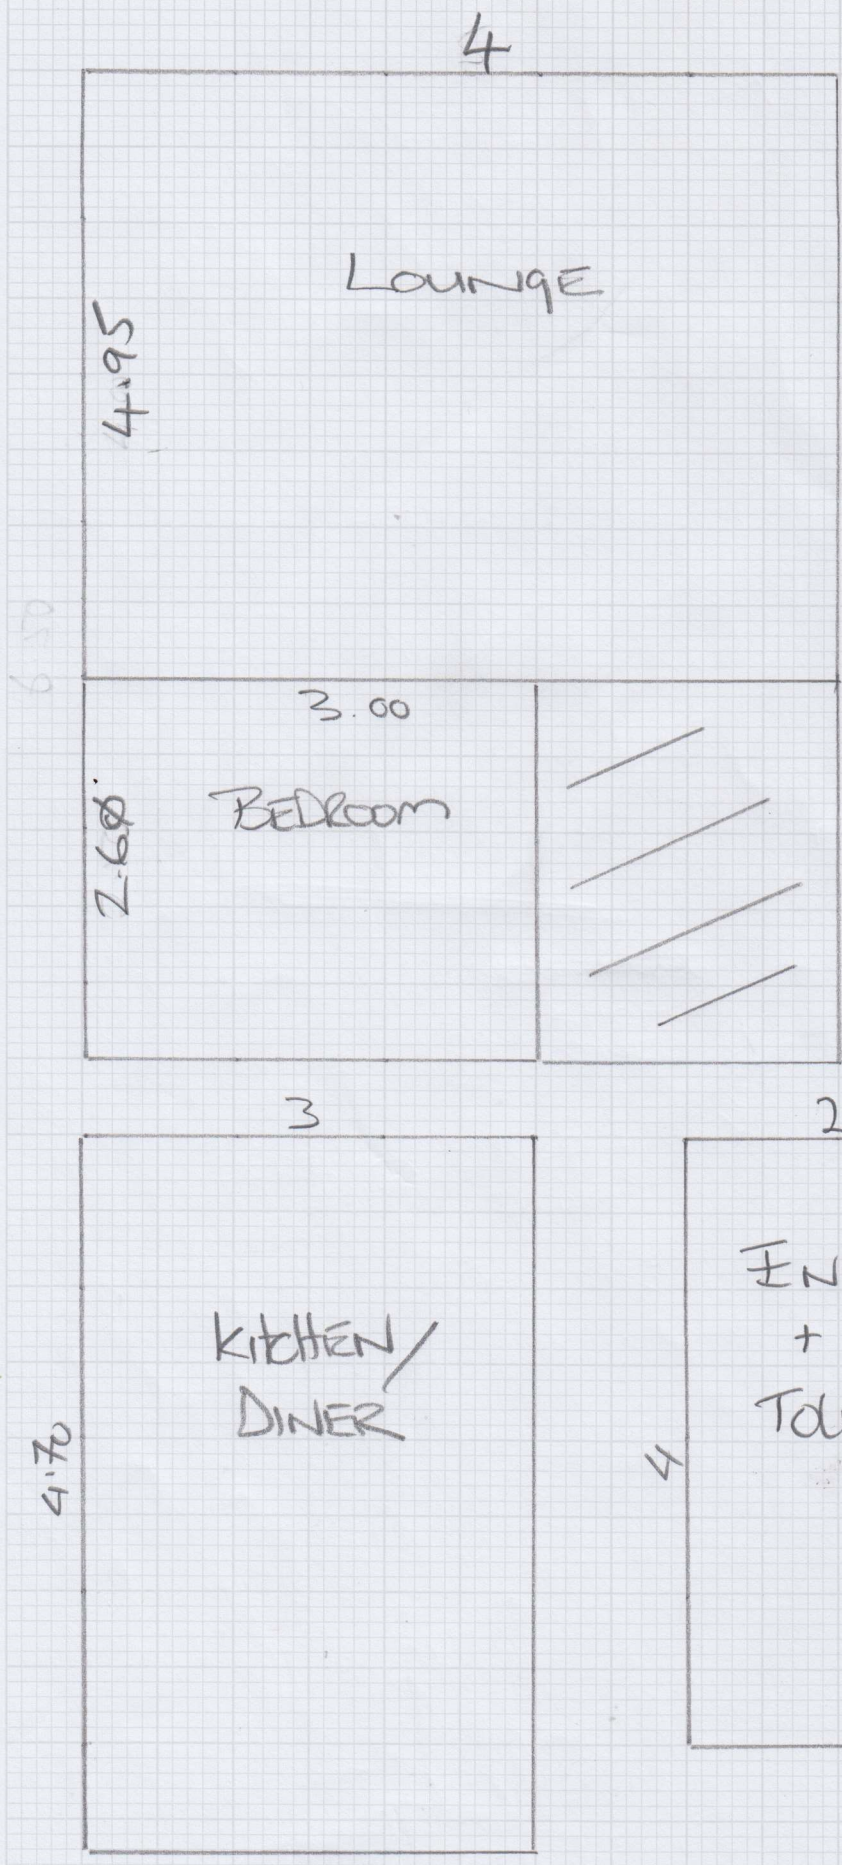

TEKSTAR  
OAK/WHITE Ø38

4.7 x 3 =  
4 x 2 =

# MEASURE

Job No: F30347  
Name: FLAT 10A  
Address: CHURCH GATE  
STR  
Tel: SW66TH  
Sheet: 2 of 2

