


Job No: F30373
 Name: MILES CONSTRUCTION
 Address: 17A FAIRHOLME RD
 W14 9JZ
 Tel: _____
 Sheet: 1 OF 2

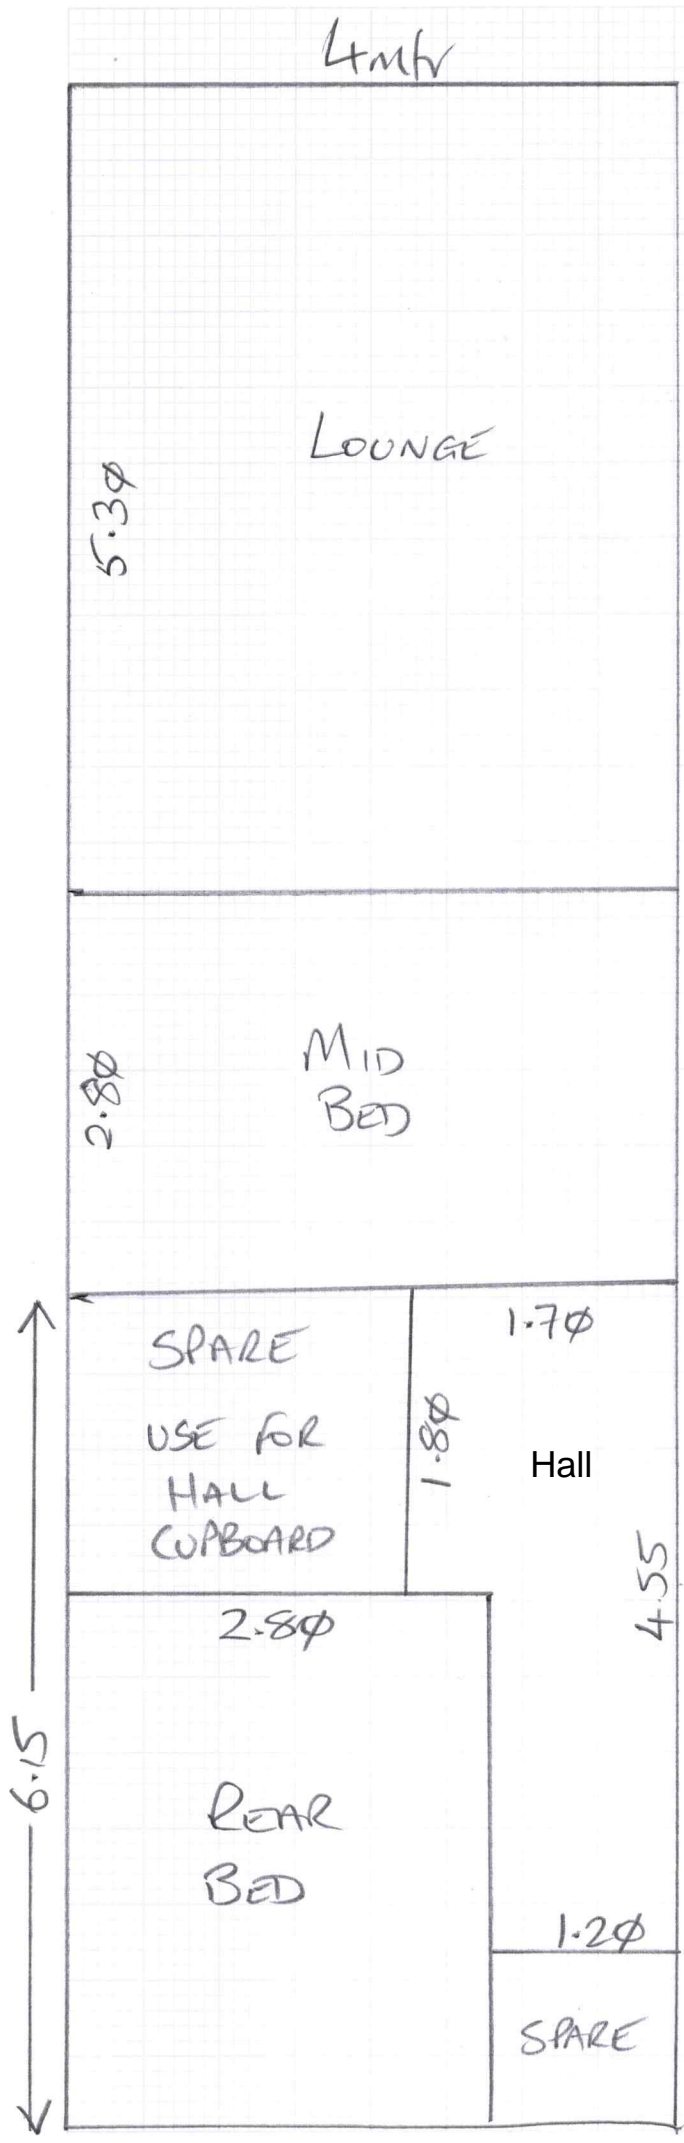

EASYCARE TWIST
EASY 43


$$\begin{array}{r}
 5.30 \\
 2.80 \\
 6.15 \\
 \hline
 14.25 \times 4mtr
 \end{array}$$

NOTES

- ① CUSTOMERS BUILDER TO UPLIFT + DISPOSE
- ② KITCHEN AREA IN LOUNGE + BATHROOM TO BE DONE BY SOMEONE ELSE
- ③ FIT S/N TO EDGE OF KITCHEN VINYL
- ④ MID BED CORNER THAT HAS ISSUE TO BE SOLVED BY BUILDER PRIOR TO FITTING

F30373
MILES CONSTRUCTION

2 of 2

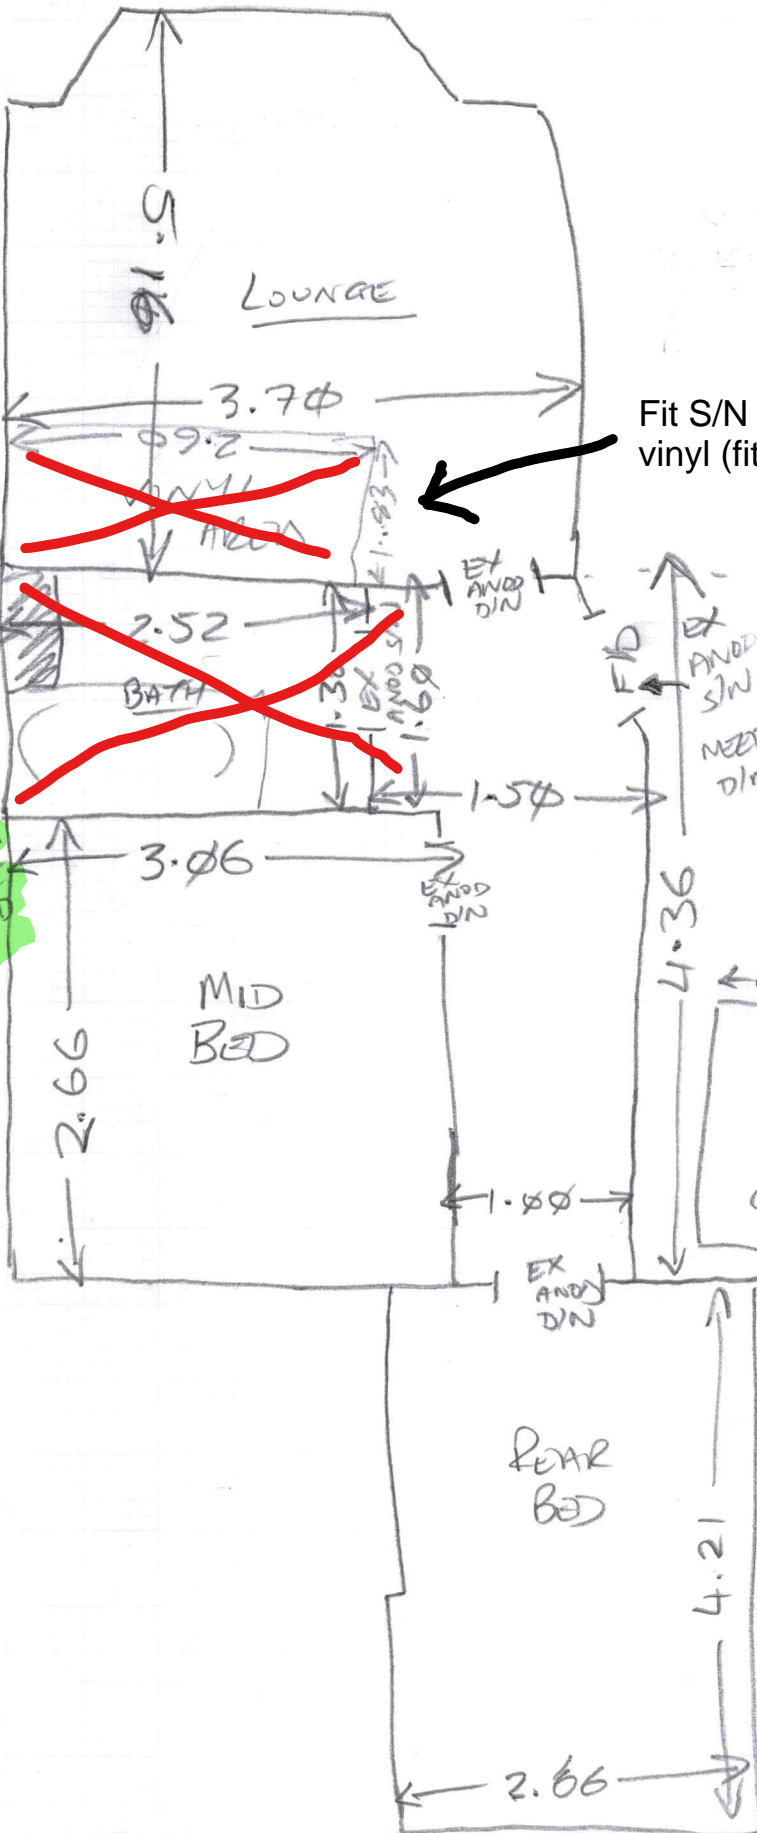

Area: LOUNGE
 Floor: Wood / ~~Conc~~ /
 S/Edge: Existing / ~~Reqd~~ / NA
 U/lay: Existing / ~~Reqd~~ / NA
 Uplift: Yes / No / NA
 Furn: Yes / No / NA
 Door: OK / Needs Cutting
 UFH: ~~Yes~~ / No / NA
 Notes:

Area: HALL
 Floor: Wood / ~~Conc~~ /
 S/Edge: Existing / ~~Reqd~~ / NA
 U/lay: Existing / ~~Reqd~~ / NA
 Uplift: Yes / No / NA
 Furn: Yes / No / NA
 Door: OK / Needs Cutting
 UFH: Yes / No / NA
 Notes:

Area: BATH
 Floor: Wood / ~~Conc~~ /
 S/Edge: Existing / ~~Reqd~~ / NA
 U/lay: Existing / ~~Reqd~~ / NA
 Uplift: Yes / No / NA
 Furn: Yes / No / NA
 Door: OK / Needs Cutting
 UFH: Yes / No / NA
 Notes: ~~NEEDS FINISH~~ or ~~PLY~~

Area: BED
 Floor: Wood / ~~Conc~~ /
 S/Edge: Existing / ~~Reqd~~ / NA
 U/lay: Existing / ~~Reqd~~ / NA
 Uplift: Yes / No / NA
 Furn: Yes / No / NA
 Door: OK / Needs Cutting
 UFH: ~~Yes~~ / No / NA
 Notes:

Area: REAR BED
 Floor: Wood / ~~Conc~~ /
 S/Edge: Existing / ~~Reqd~~ / NA
 U/lay: Existing / ~~Reqd~~ / NA
 Uplift: Yes / No / NA ~~BUILDING~~
 Furn: Yes / No / NA
 Door: OK / Needs Cutting ?
 UFH: ~~Yes~~ / No / NA
 Notes: