


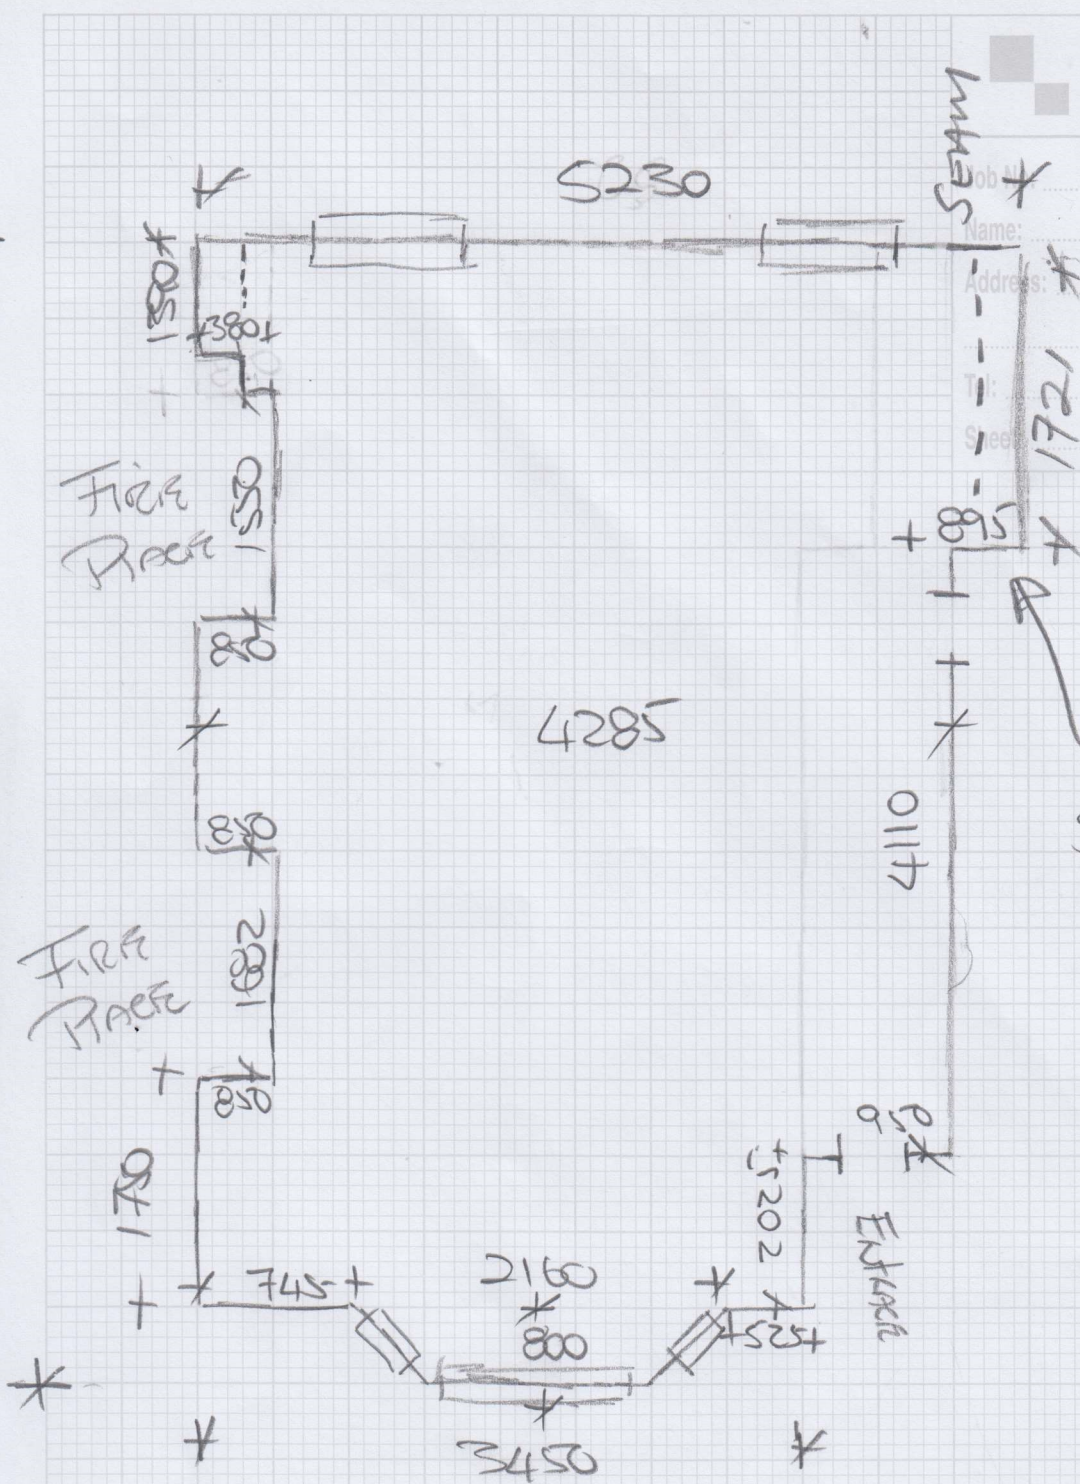

mrcarpets
DESIGNS FOR FLOORS

Job: F30408
Name: SHARLOCKS
Address: 52 BARCLAY RD
SW16 1EH
Tel:
Sheet: of: 1 of 1

9400



ULLSWATER
ULLS-13

SEAM IN
RECESS