


# Cutting Plan

Job no: F30501  
NICOL HOESFALL  
37 Ashburnham  
MANSIONS  
Tel: SW100PB

Sheet: \_\_\_\_\_ of \_\_\_\_\_

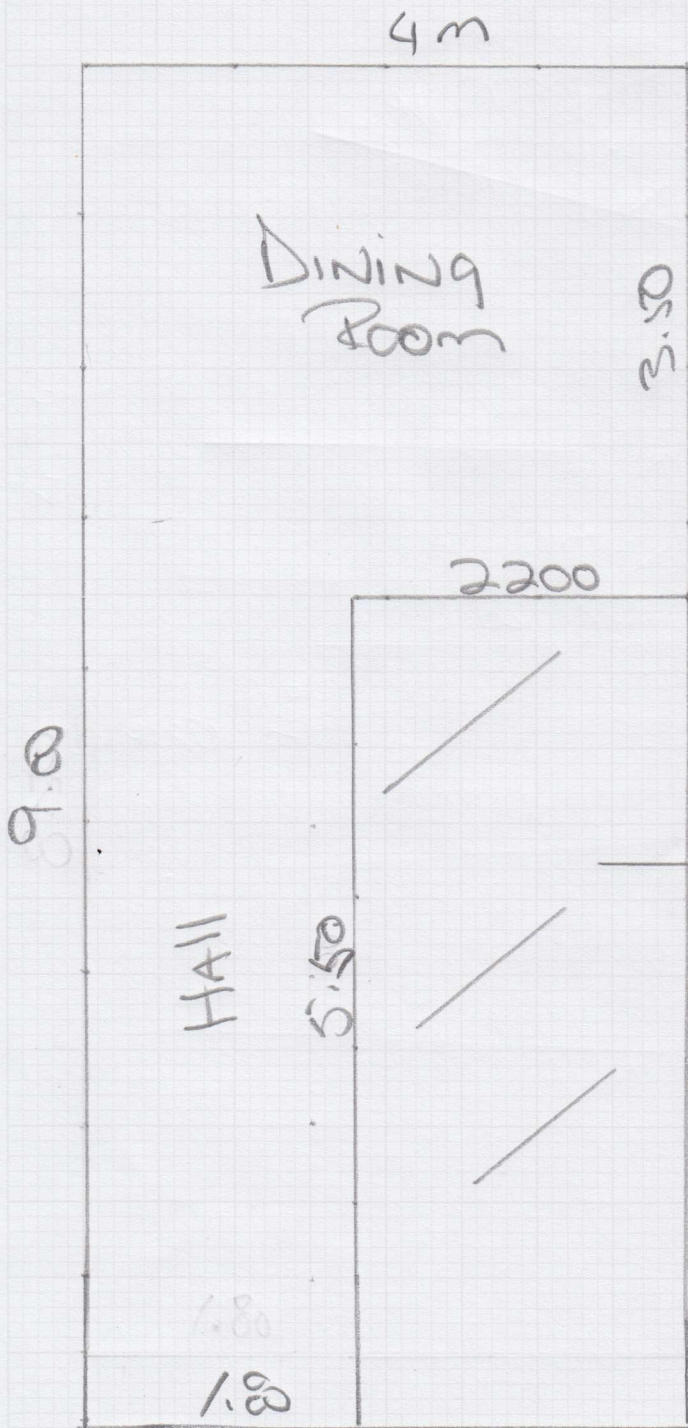

Customer will  
USE OFF CUT  
FOR LATER  
BEDROOM

Customer NOT  
WANTING Fairs

# MEASURE

F30501  
Nicola Horsfall  
37 Ashburnham  
MANSIONS  
SW 10 0 PB

Tel: \_\_\_\_\_  
Sheet: \_\_\_\_\_ of: \_\_\_\_\_

NEW England  
STANDARD  
NF 6003

