



# Cutting Plan

Job No: F305 02  
Name: Youka  
Address: 9 RENT ST  
SW 1 x 0 AF  
Tel:  
Sheet: 1 of 2

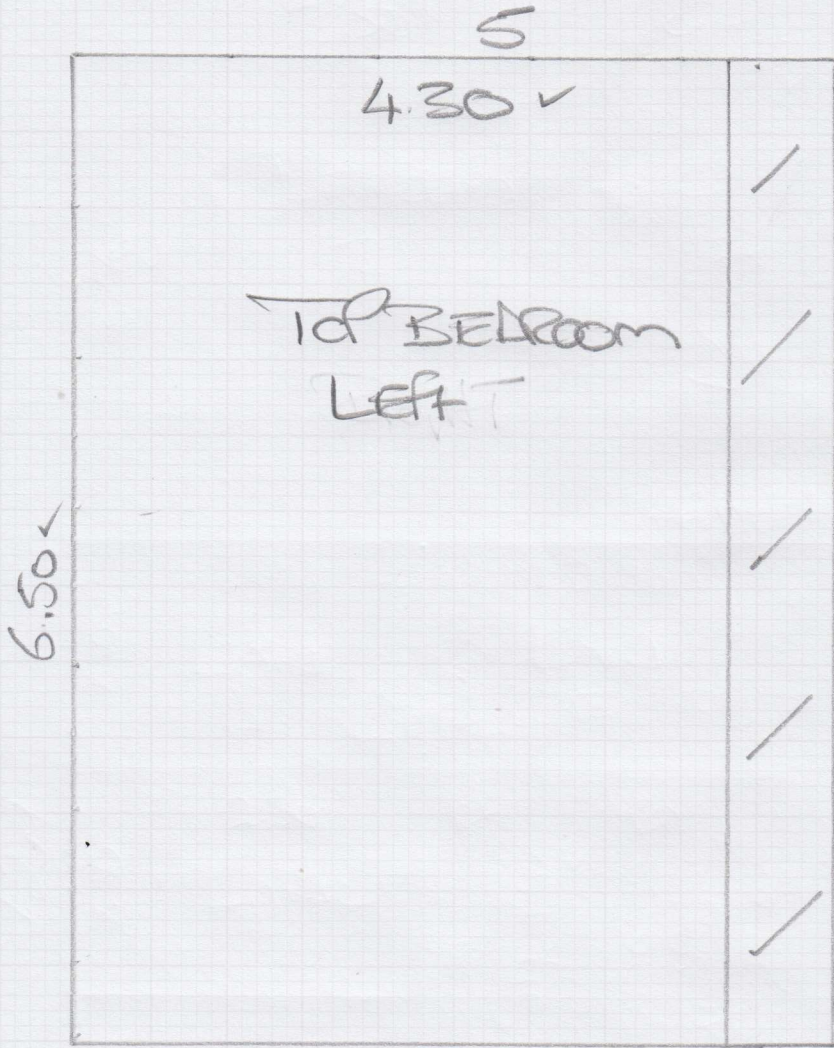

6.50 x 5

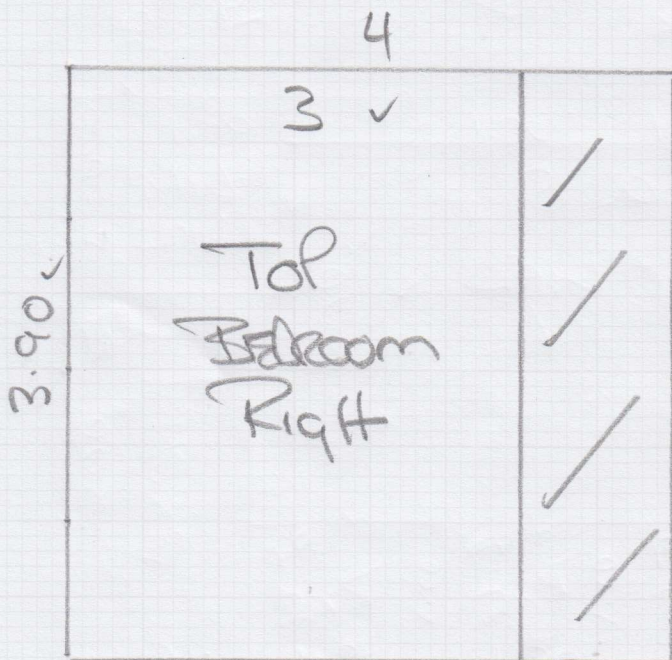


3.90 x 4

# Cutting Plan

5

Job No: F305 02  
 Name: YOUSEFA  
 Address: 36 FRANS  
 TRACE  
 Tel: SW 1 X 0 AF  
 Sheet: 2 of 2

12M

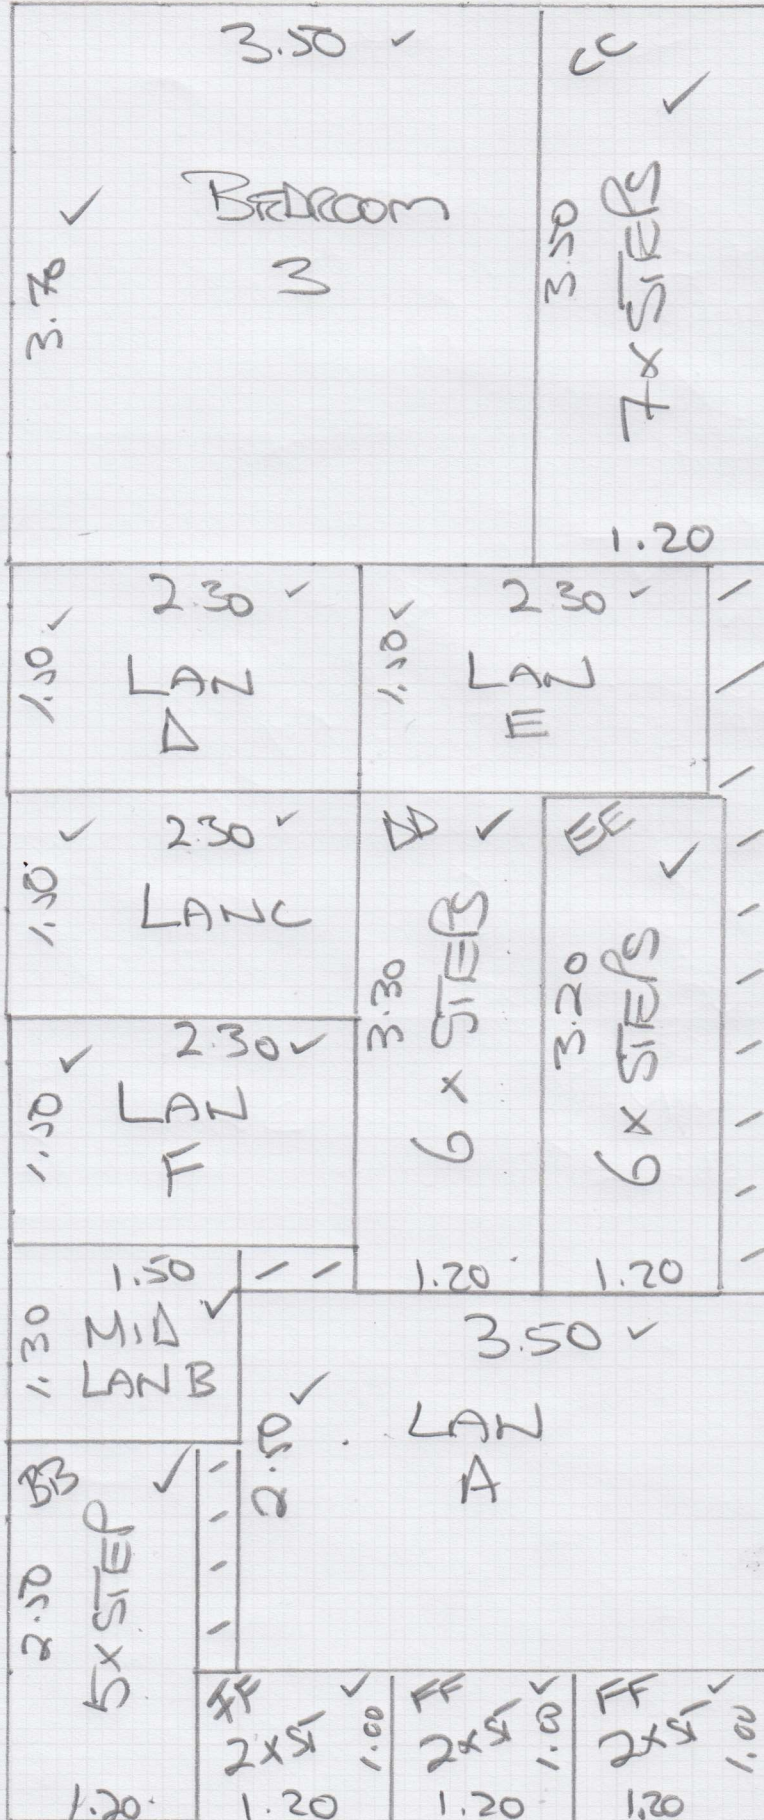

12x5=