


# Cutting Plan

Job No: F30562  
 Name: YAN GLOUCESTER  
 Address: 69 CORNEL RD  
 SW 65 BL  
 Tel:  
 Sheet: 1 of 3


NEW ENGLAND  
 ISLES  
 MERRICK  
 ISL 013

$9.20 \times 5 = 46m^2$

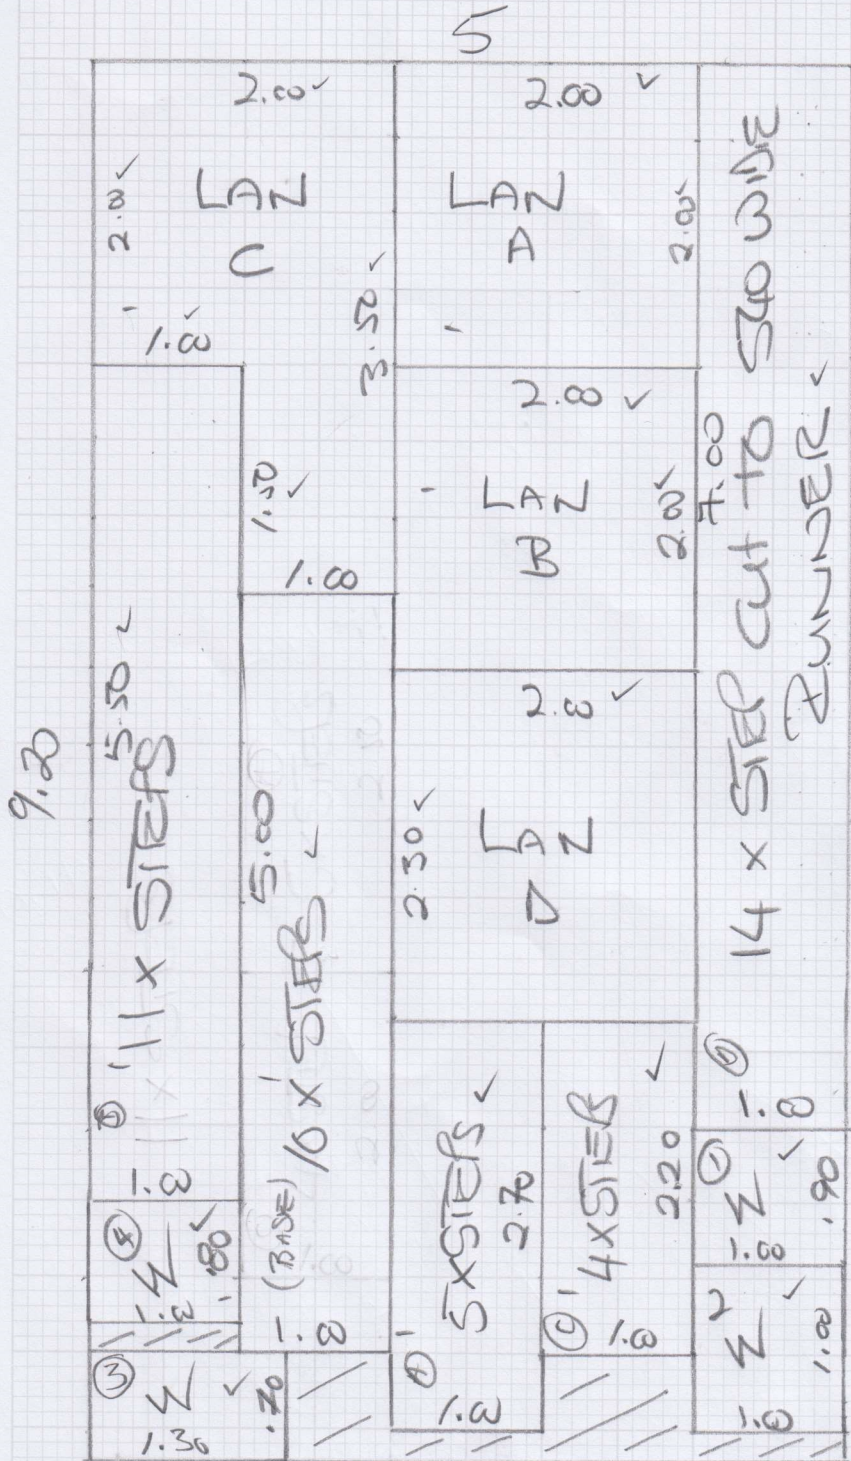

# MEASURE

Job No: F30562  
 Name: VAN GLAUKUECIN  
 Address: 69 daniel r  
 SW 65 BL

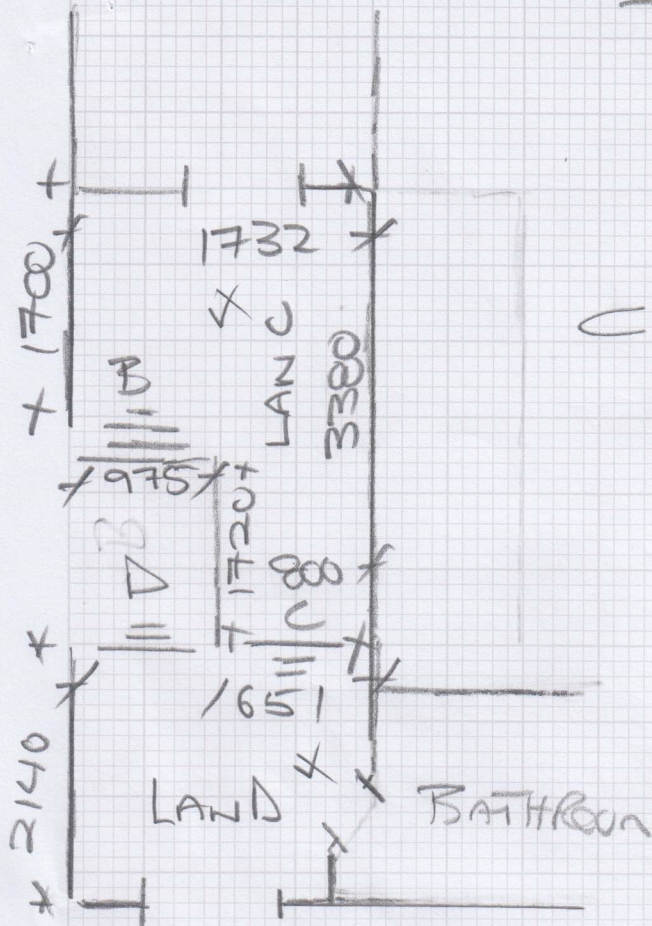

C 750x130 Riser  
 740x425x3 set 2 of 3

D Ground Floor  
 740x140 Riser  
 740x440x13

FIXED PREENT

200 mm

11

## BASEMENT STAIRS

- ① 860x750 W x
- ② 800x415x10 ST x
- ③ 770x860 W x
- ④ 1110x600 W x
- ④ 900x680 W x

STAIR AS  
 RUNNER


LOOKING AT  
 HALLING RISE

LANDS BO ROOM  
 MAN MADE -

MEASUREMENT

Job No: F305612  
 Name: JAN GLOUCEVEDIC  
 Address: 69 Clannel RD  
 SW 6 SBC  
 Tel:  
 Sheet: 3 OF 3

B

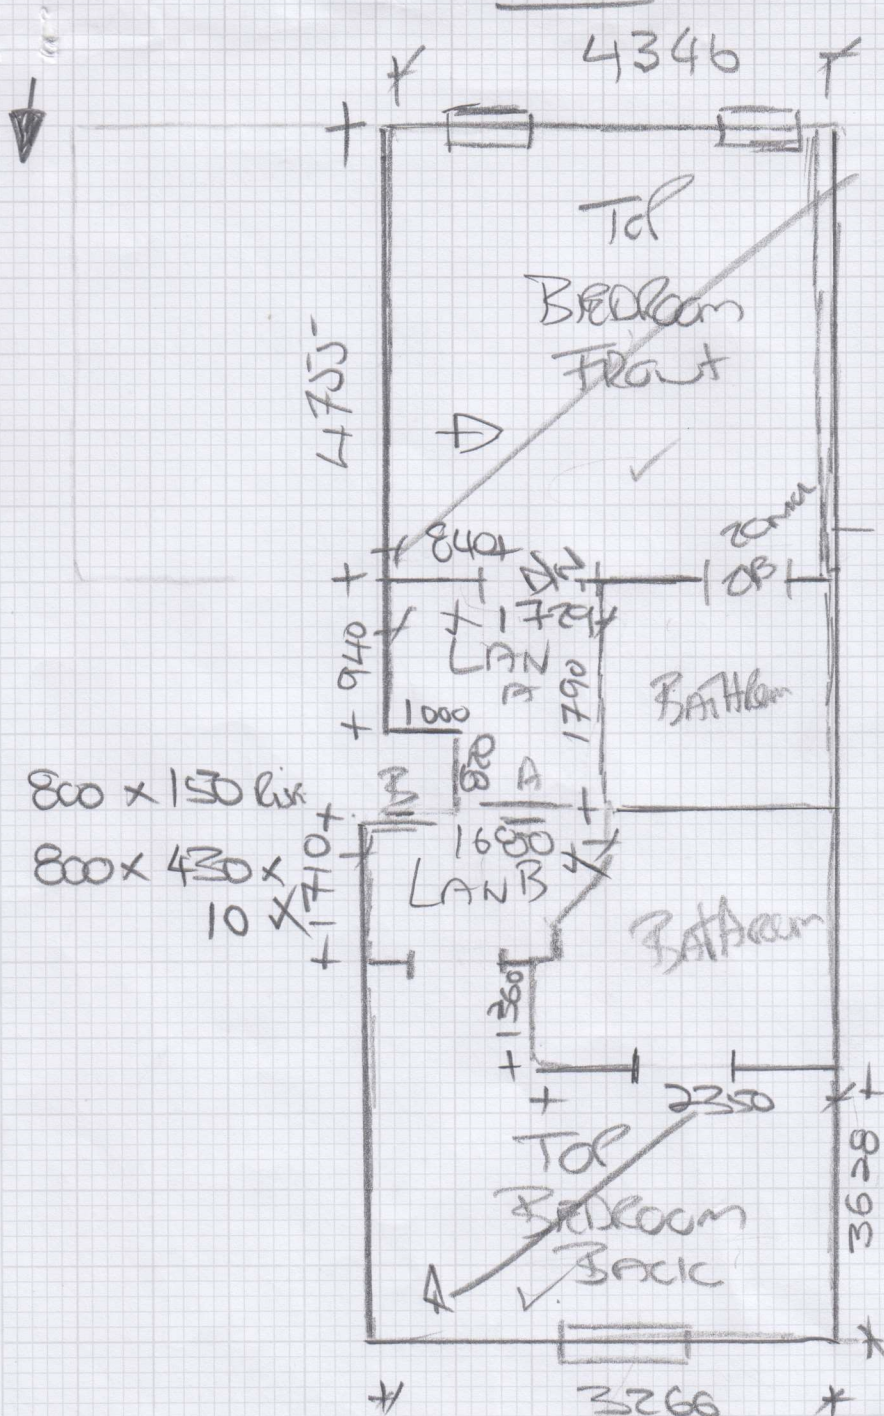


800 x 150 Lix  
 800 x 430 x 10  
 1710

A 700 x 160 RISER  
 700 x 460 x 4

LULWORTH LW-36 (SOFT ORCHID)

TOP FRONT 4-50 x 5MTR

" BACK - 5-15 x 4MTR PLAN

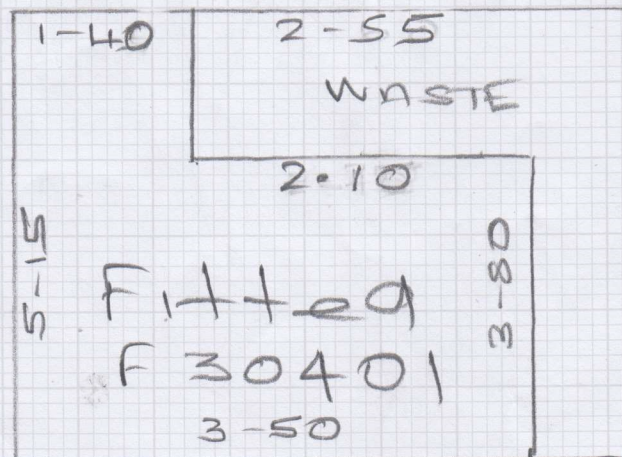

NOT TO SCALE