



Cutting Plan

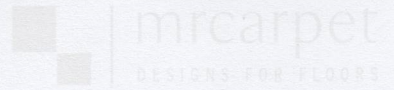

Job No: F30574
Name: DE BOERH
Address: De Long
130 BISHOP
Tel: MANSON
Sheet: EW 66 DY

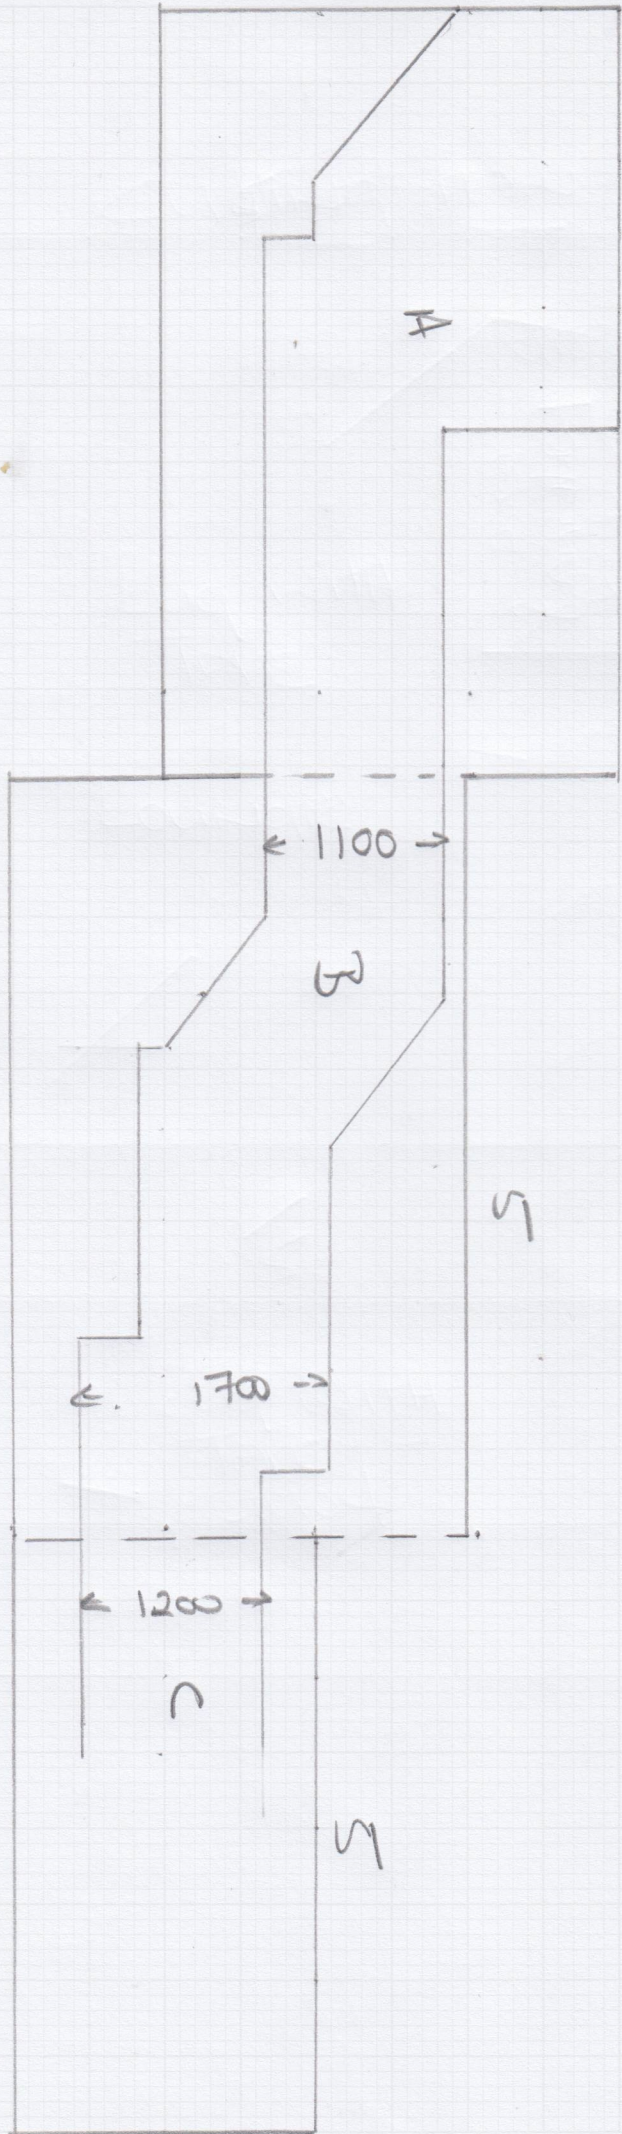

on 5m wide


3.00 x 5
3.00 x 5
2.00 x 5

MEASURE



Job No: F30574
 Name: DE BORA H
 Address: DE LONG
 BO BISHOP'S
 TEL: MANSION
 Sheet: SW 66 DY
 2 OF 3

Quote on
 ILES
 +
 NEW ENGLAND
 NEW BSES

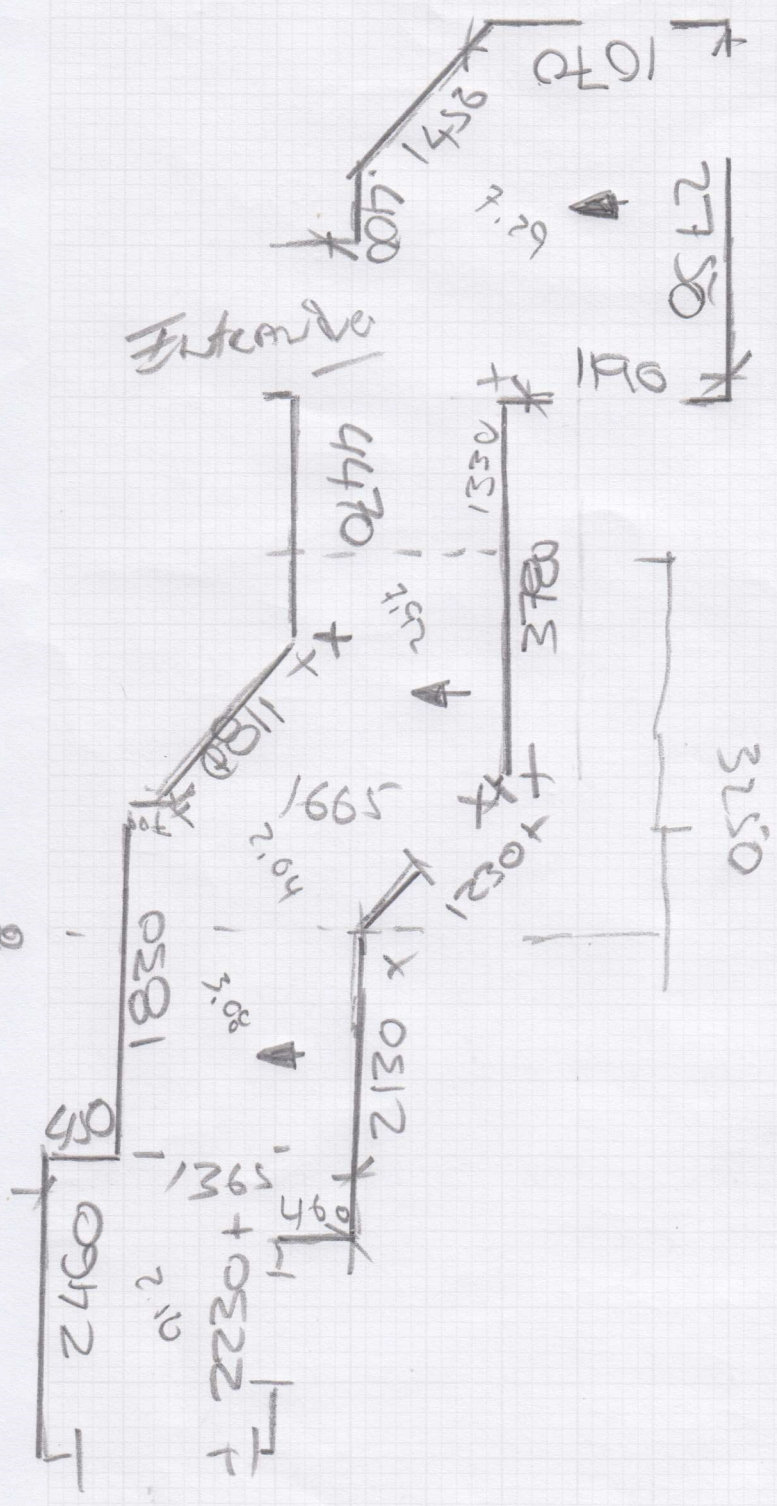

F 30574
3 of 3

DE LONG
130 BISHOPS MANSIONS
SW6 6DY

HALLWAY

closet cabinet

