


# Cutting Plan



mrcarpets  
DESIGNS FOR FLOORS

Job No: F30651  
 Name: GEOFFREY  
 Address: GAY  
 2ND FLOOR FLAT  
 Tel: 50 LILYVILLE RD  
 Sheet: SW 650W

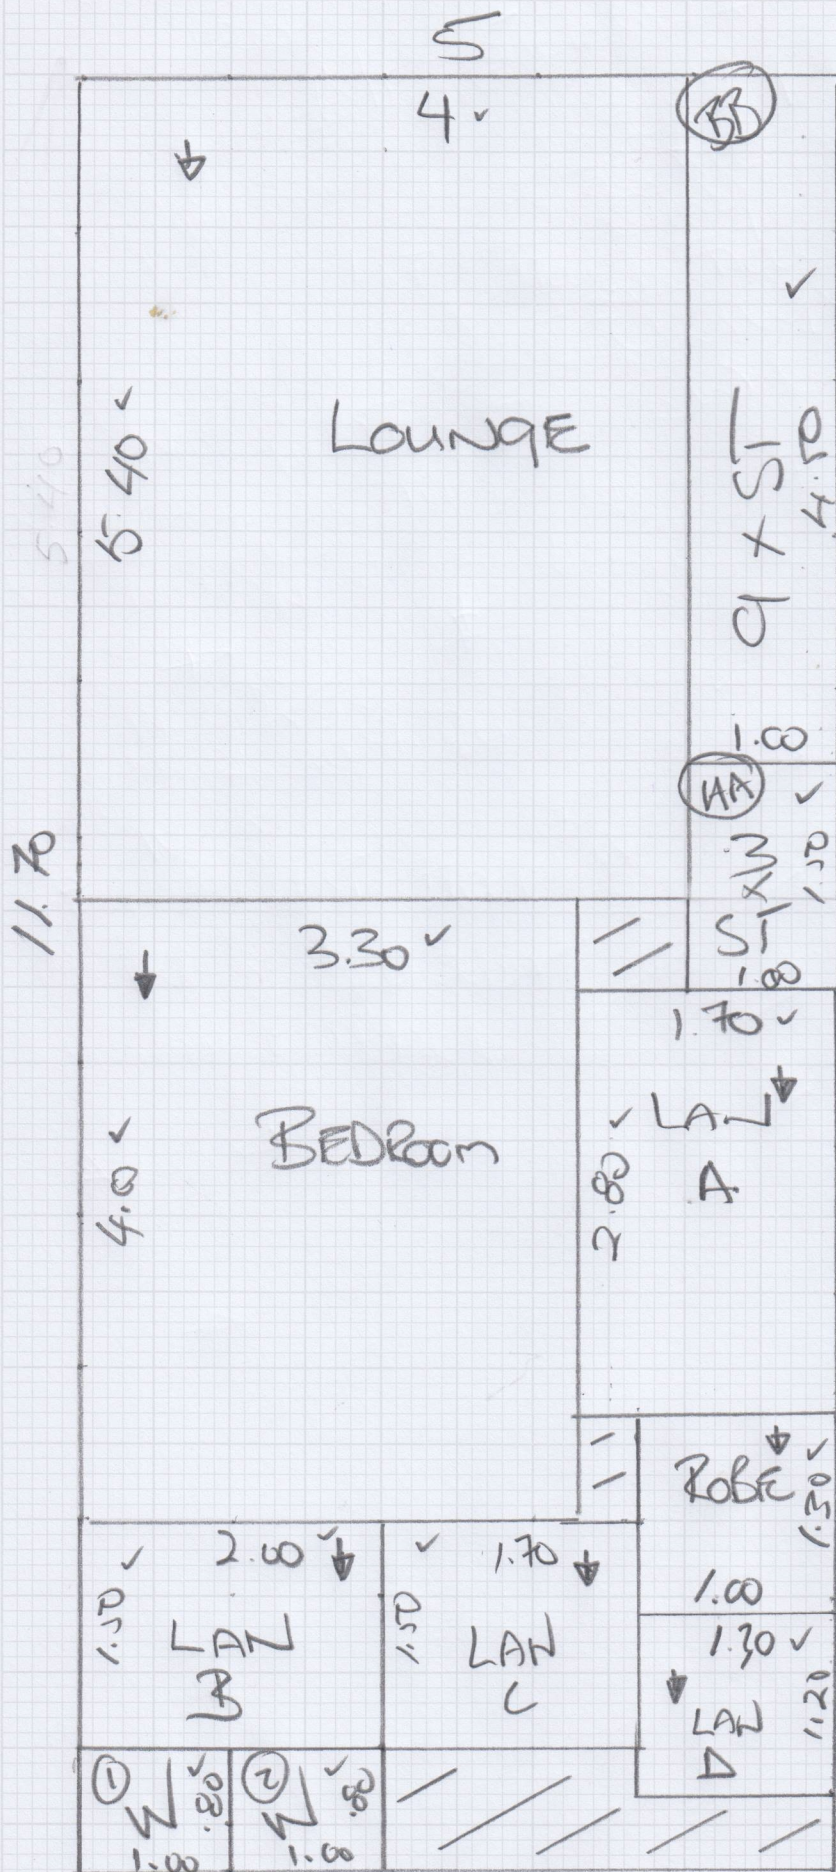

11.70 x 5

Vinyl  
 3.3 x 2 KITCHEN  
 2 x 2 BATHROOM