


# Cutting Plan

Job No: **F30823**  
 Name: **NEVILLE**  
 Address: **3 ST ANDREWS RD**  
 Tel: **W 14 95x**  
 Sheet: **1** of **2**

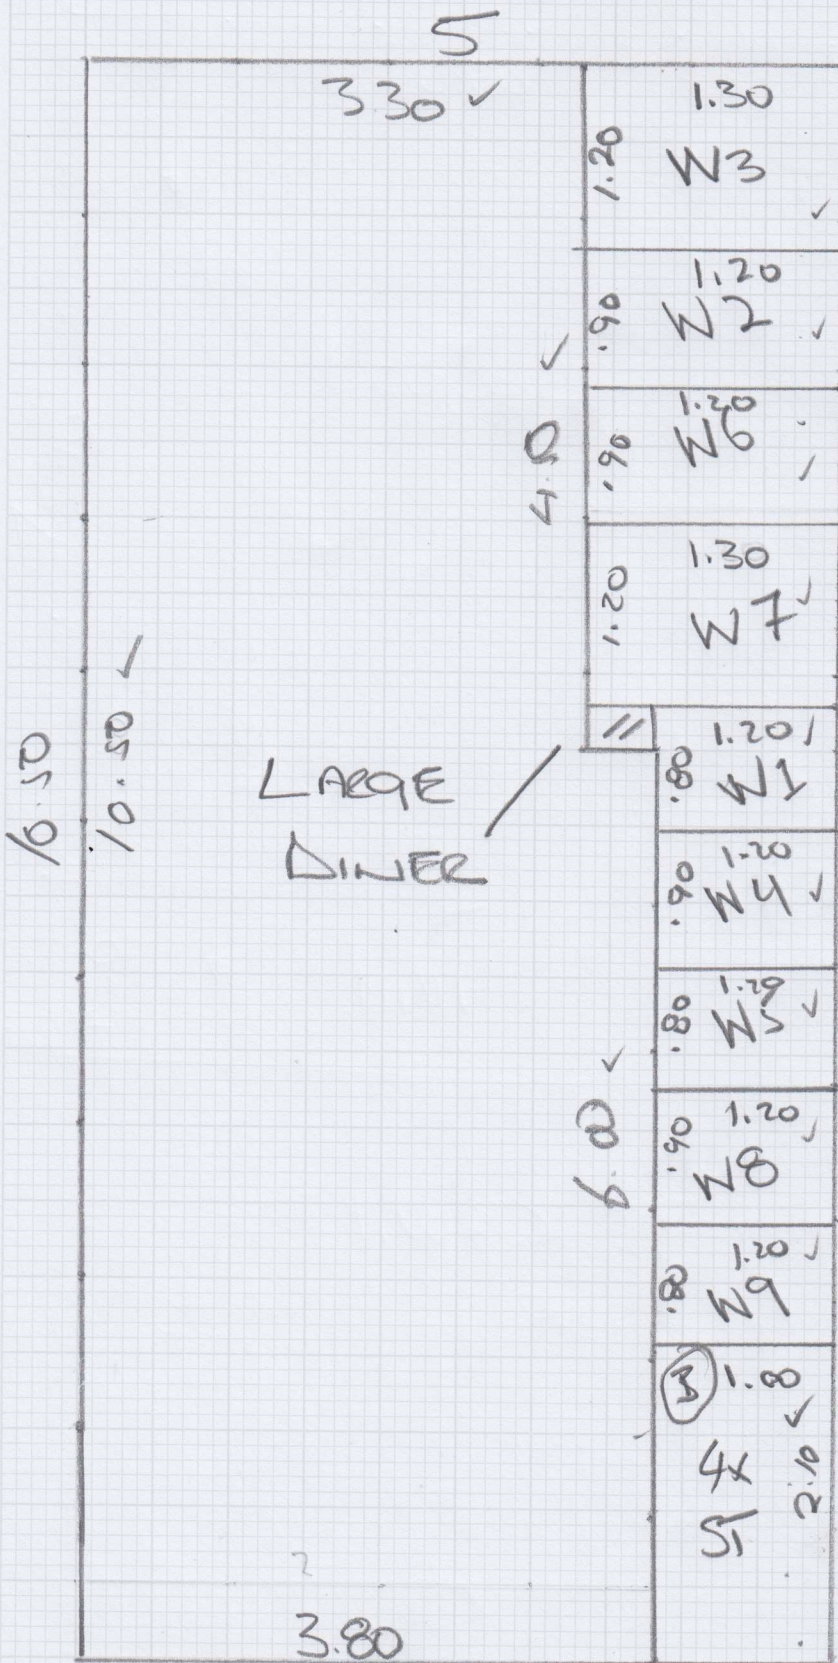

10.50x5=




# Cutting Plan

Job No: **F30823**  
 Name: **JEREMY NEVILLE**  
 Address: **3 ST ANDREWS RD**  
 Tel:  
 Sheet: **W1495X**

2 of 2

8.40 x 5

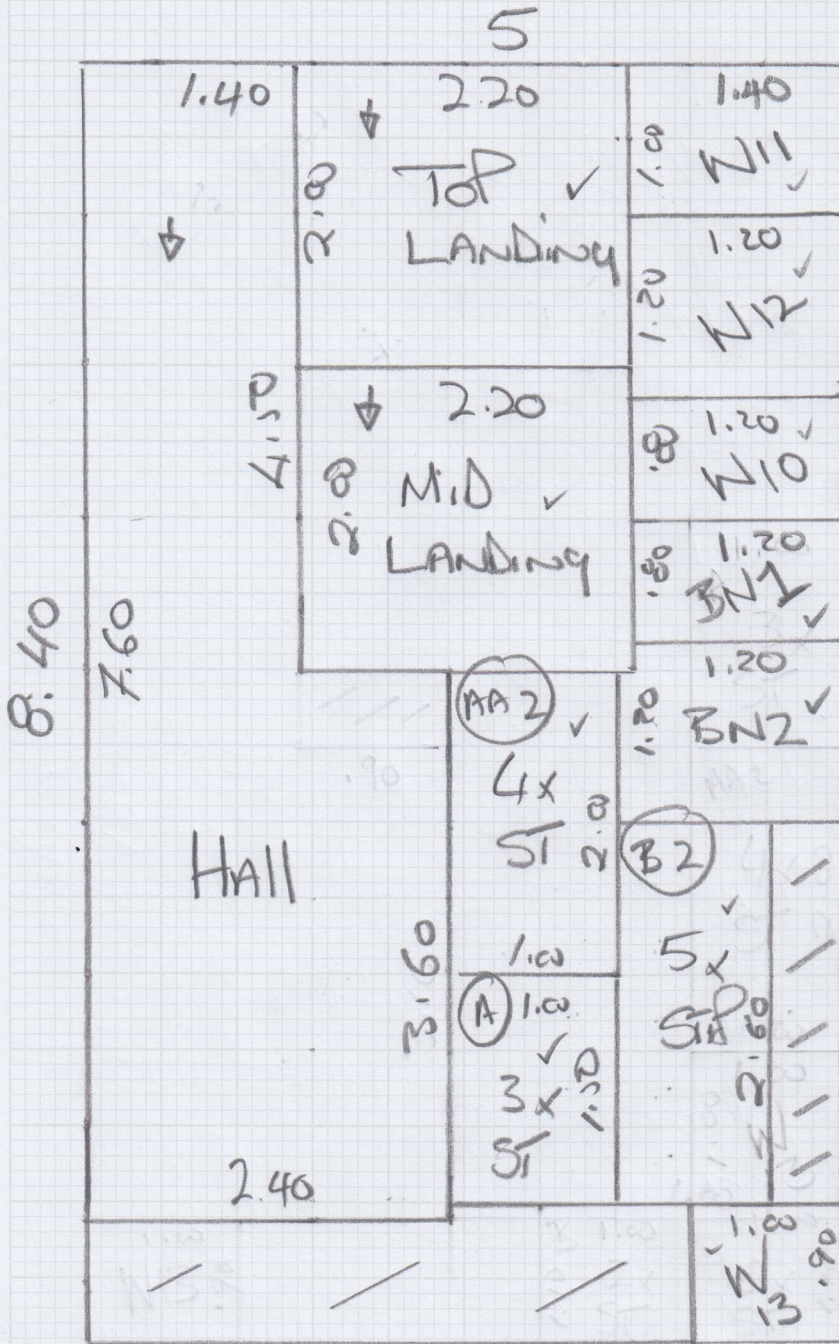

3.80 x 5

