

F30861

1st call of 4

Notes for Measure

Estimator: Chris

Mr Gerry Cahill, 218 Lauderdale Mansions

Date of Measure: Fri, 27 Mar 26

At: 10.00am - 11.00am

Site Address:

218 Lauderdale Mansions

Customer Address:

218 Lauderdale Mansions

LONDON

W9 1NQ

LONDON

W9 1NQ

CONTACT: Gerry

Mobile
07525-040494

Home
N/P

Office
N/P

Email:
g.cahill@vam.ac.uk

Areas to be done and Description of Measure

Measure reception room / hallway & 3 bedrooms

Instructions and Estimators comments

New England Woodstock 4.70m STOCK RESERVED WITH EMMA @ UFC 18.00m + 9.00m

Must Read!

Meet Gerry on site

Office Ref: F30861

Mr Gerry Cahill, 218 Lauderdale Mansions

Date of Measure Fri, 27 Mar 26

At 10.00am - 11.00am

Floor: Wood / Concrete / other _____

S/edge: Wood/Concrete/No pin/existing (if existing, allow ___ sticks to supplement where necessary) New

Sticking Req'd: Yes/No Type: Fastset/Other

Underlay: Re-use Existing / New required

Type: 42oz Felt / Fomalux / PU Foam / Luxury PU Foam / LowTog / Durafit F35

Doorbars: Alloy / Satin Ali / Polished Ali / Anod / Solid Brass / Chrome / Nisheen Seam/Wood/T/Holds: colour Antique Brass

Door Clearance: OK / Low (advise on quote)

Uplift: No / Yes (if "Yes" - what type?) CPT / u/lay + Screws down H/Beard

Furniture: No/Yes (if YES, please specify the following) - 1 man / 2 men (Fitter to get paid) £ _____ total/per room

Parking Cost: Free / £ 4 per hour

Parking Restrictions: (type) / £ Permit only - At Plh round corner

Congestion Zone: No / Yes

Access: Easy / Hard / 2 men req'd / 1st floor?

Runners: Whipping / Binding (if binding, specify type)

Tape size: 1½" / 2" / 3" / 5"

Style: Top taping / Side binding

Stairrods: Type _____ Nr _____ Size _____

Must Read: Meet Gerry on site



Job No:

Name:

Address:


Cahill

F30861

Tel:

Sheet:

of:

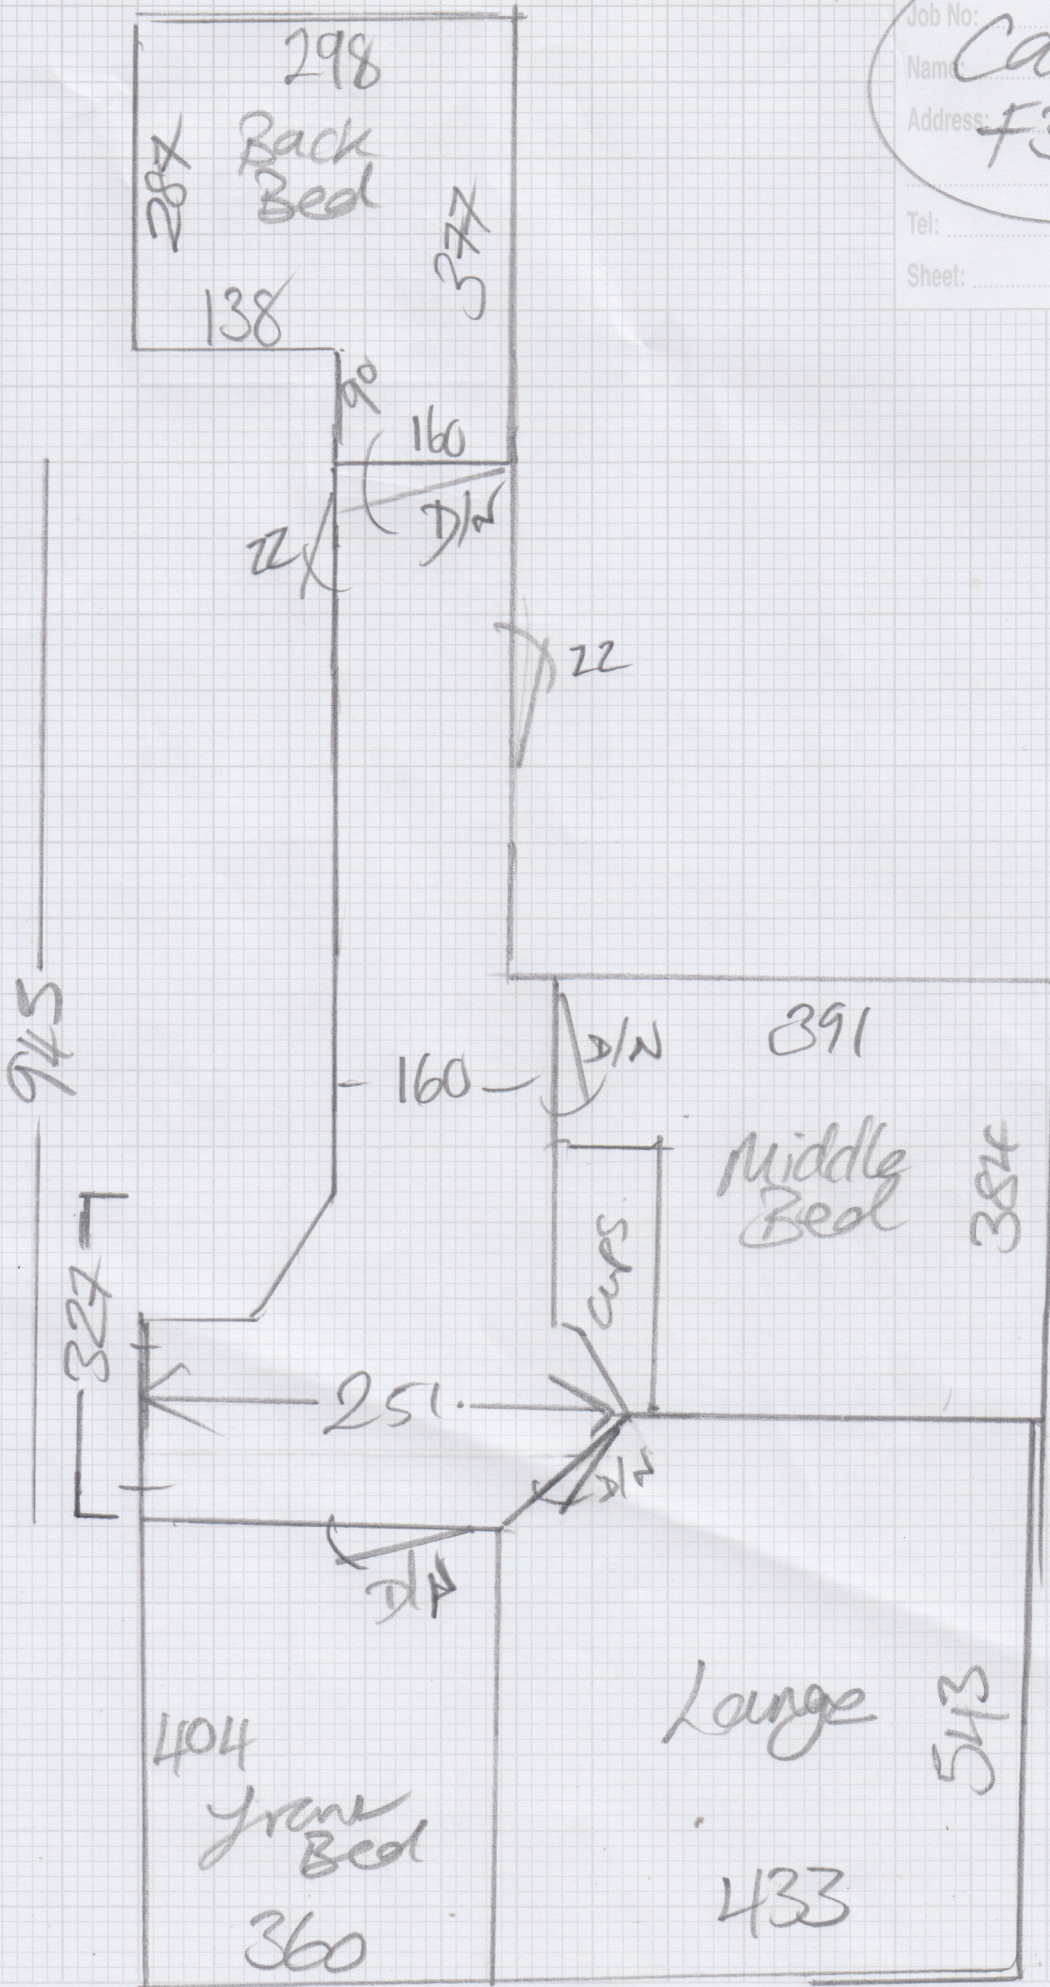




Job No: F30861
Name: CAMILL
Address: 218 LAUDERDALE

Tel:
Sheet: 1 of 3

①

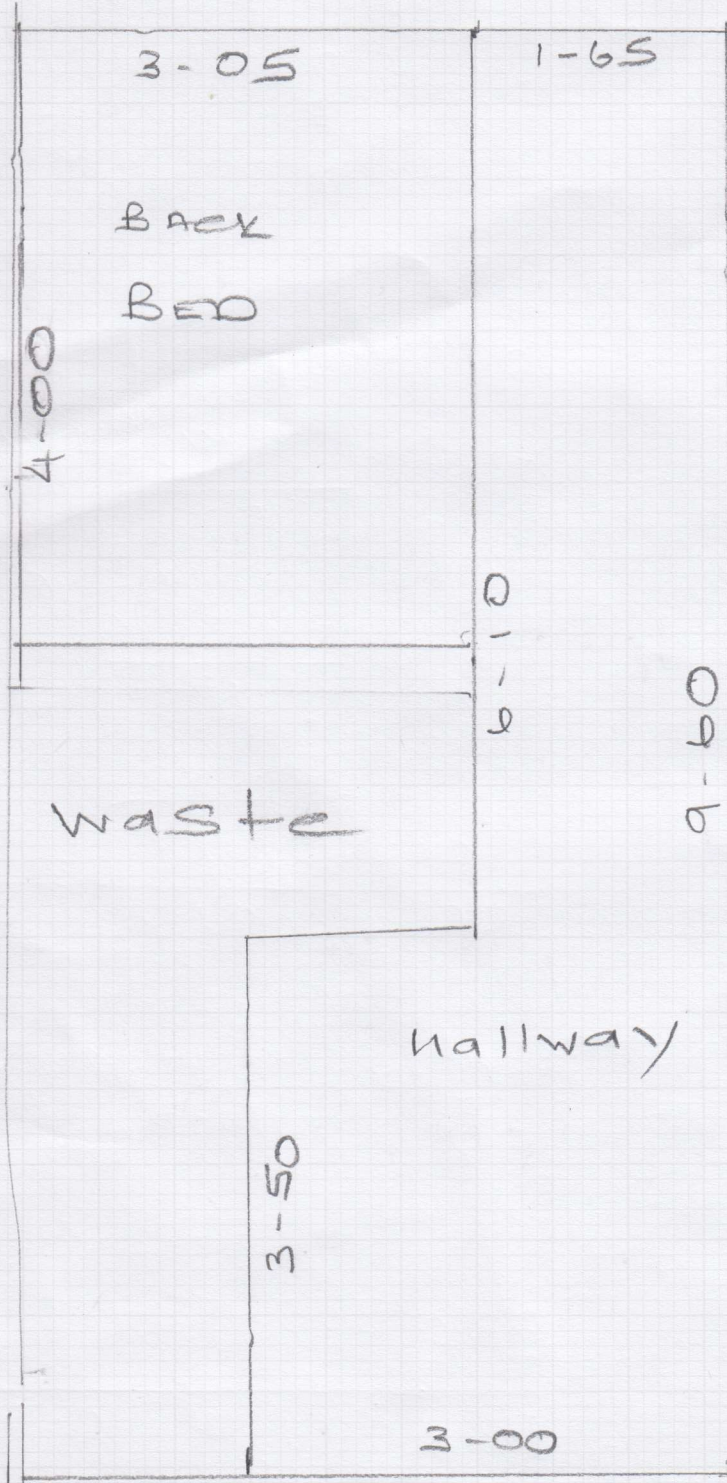


NEW ENGLAND
WOODSTOCK

- PLAN ① 9-60 x 4-70
- PLAN ② 4-00 x 4-70
- PLAN ③ 5-60 x 4-70
- PLAN ④ 4-20 x 4-70




Job No: F30861
Name: CAMILL
Address: 218 LAUDERDALE
MANCIONS
WA INQ
Tel:
Sheet: 2 OF 3


2

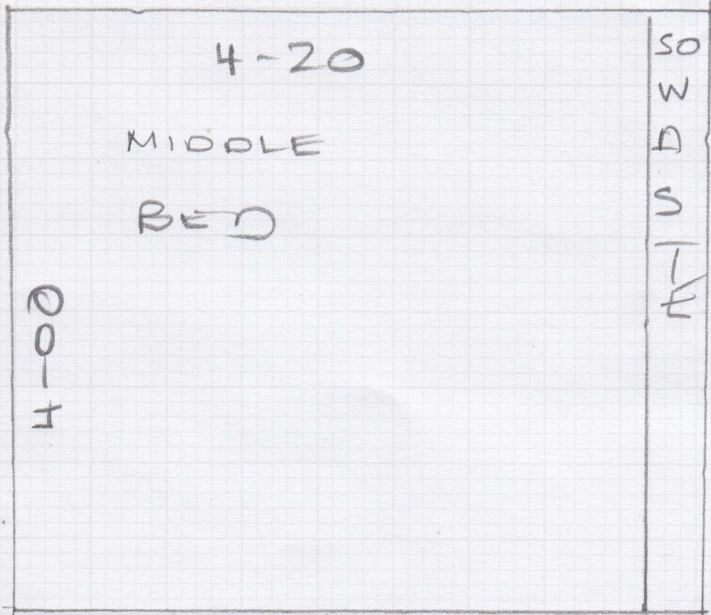

3

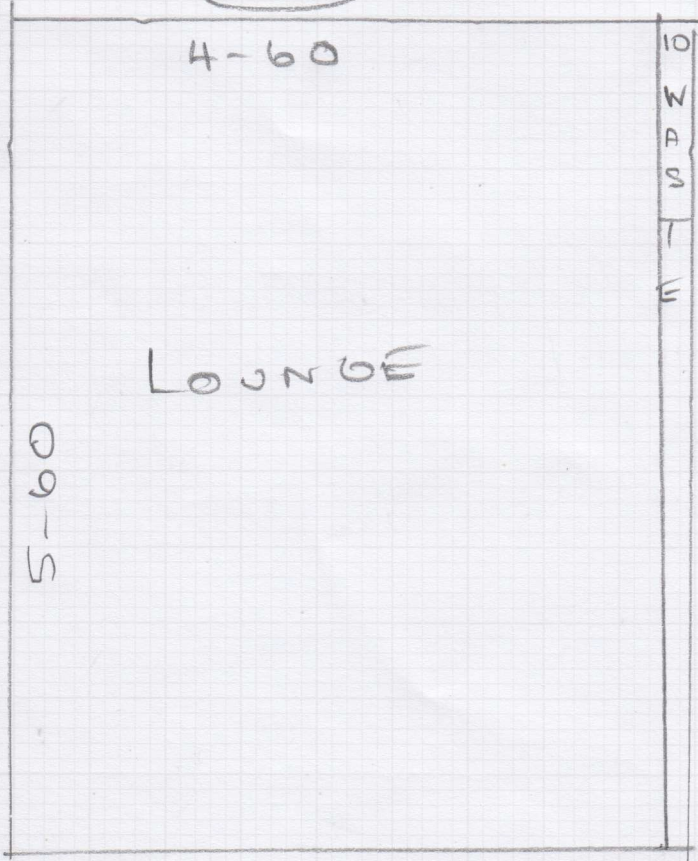

4

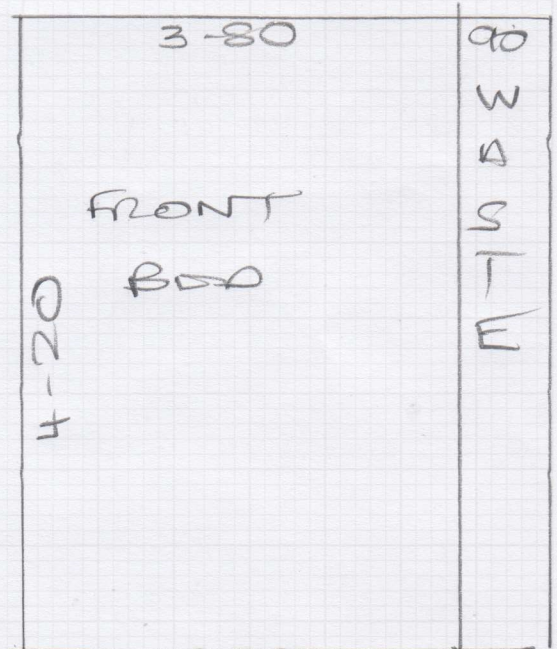

NOT TO SCALE



Job No:

Cahill

Name:



Address:

F30861



Tel:

Sheet:



3 of 3

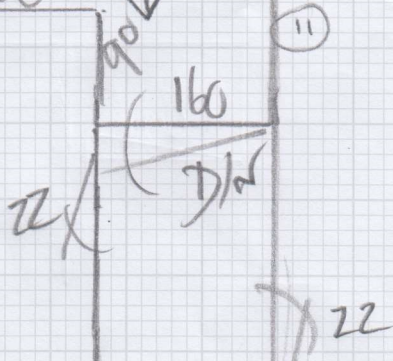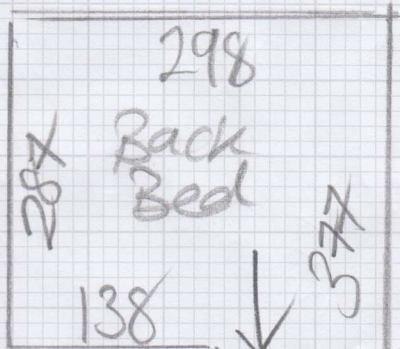

- 9-60 x 4-70
- 5-60 x 4-70
- 4-20 x 4-70
- 4-00 x 4-70

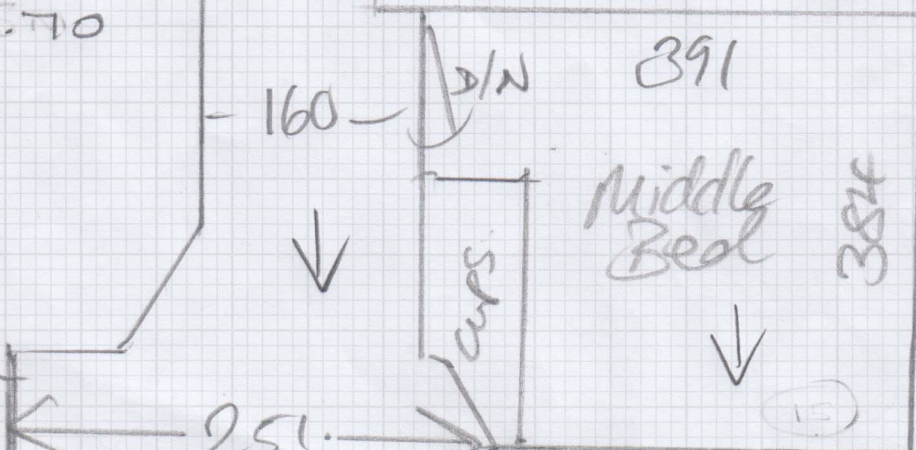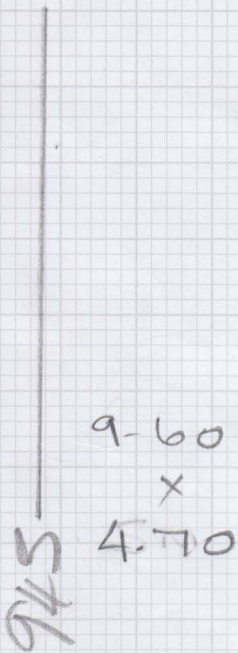

- 4-00 x 4-70

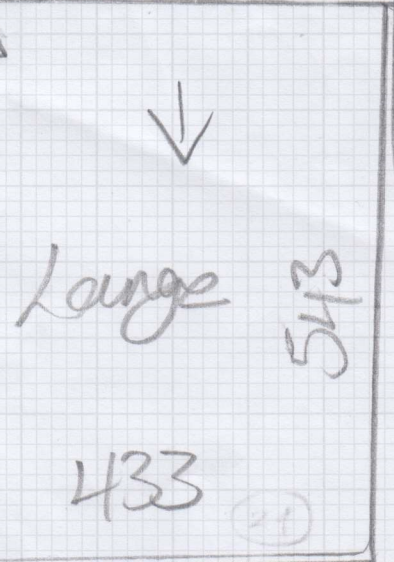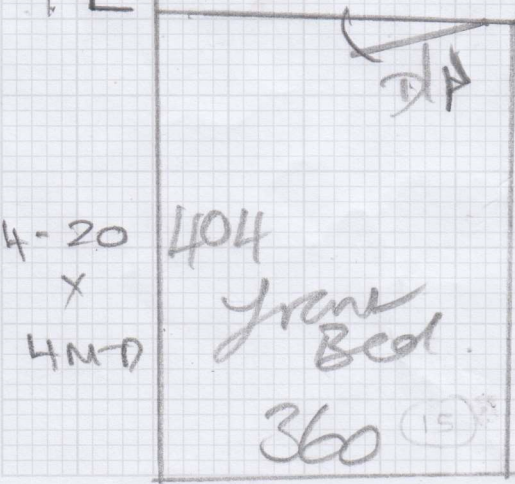

- 5-60 x 4-70
- 85