


P25832  
 LEVY  
 1 OF 2

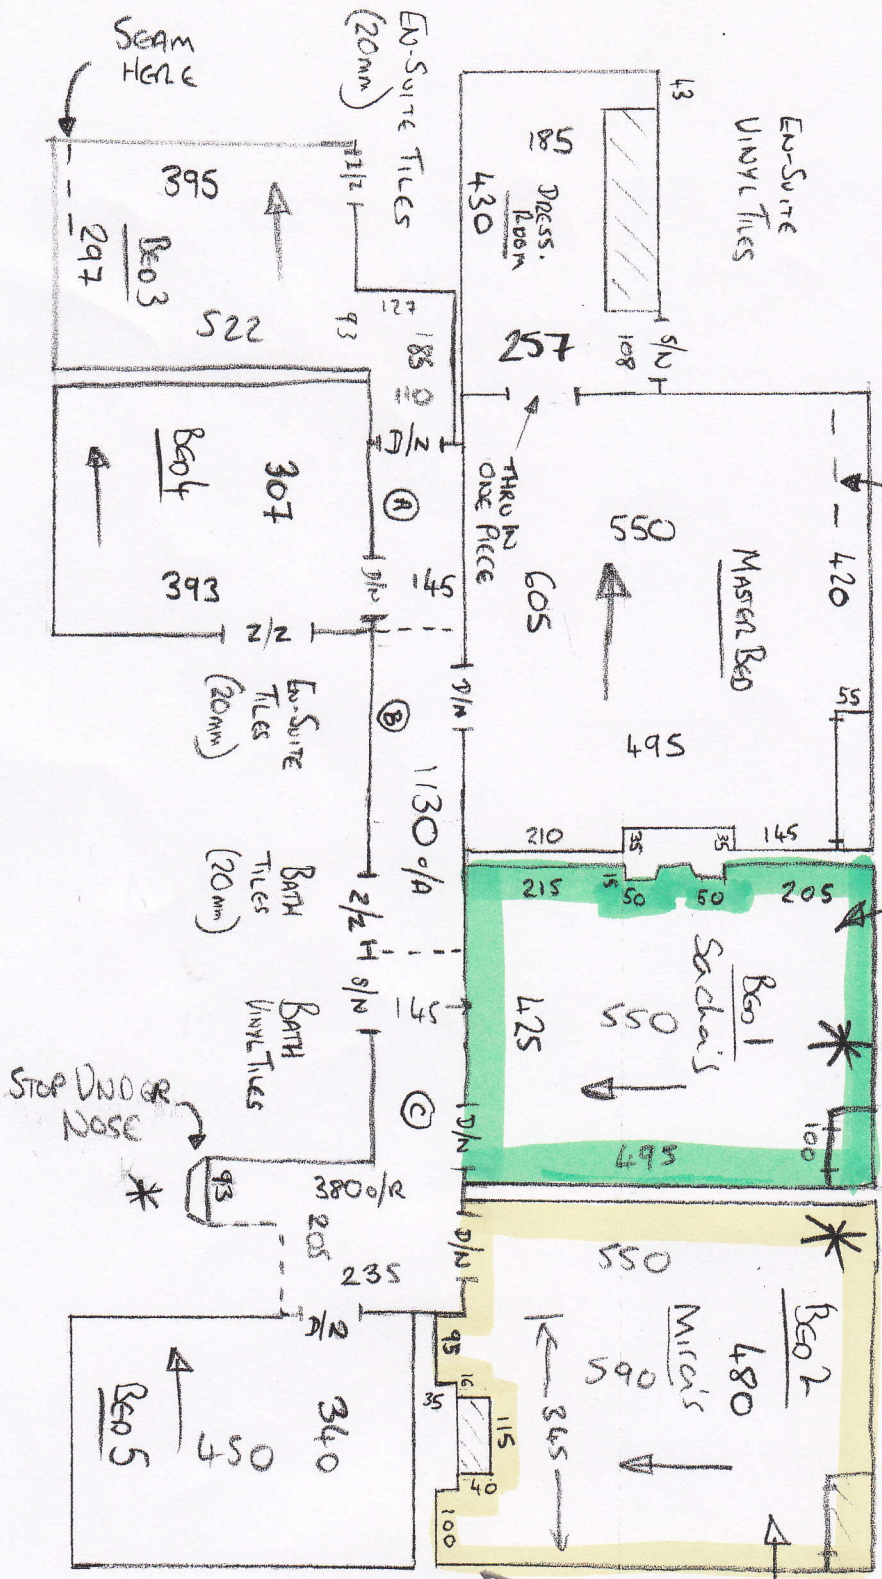

SEAM Here  
 53cm From Wall

600 x 500

Kemprow - Kem-886 (BLUE)

516  
 These 2 Rooms only  
 before 517

Kemprow - Kem-885 (PINK)

560 x 500

MUST Seam In  
 FIREPLACE RECESSES  
 See Plan 2 of 2

- \* 3T @ 42 x 43
- 1/2 @ 125 x 187
- 11T @ 42 x 94
- B/N = 44 x 113


STOP DOOR  
 NOSE

Job No: P25832

Name: ~~SARAH~~ LEVY

Address: 20F2

Tel: \_\_\_\_\_  
Sheet: \_\_\_\_\_ of: \_\_\_\_\_

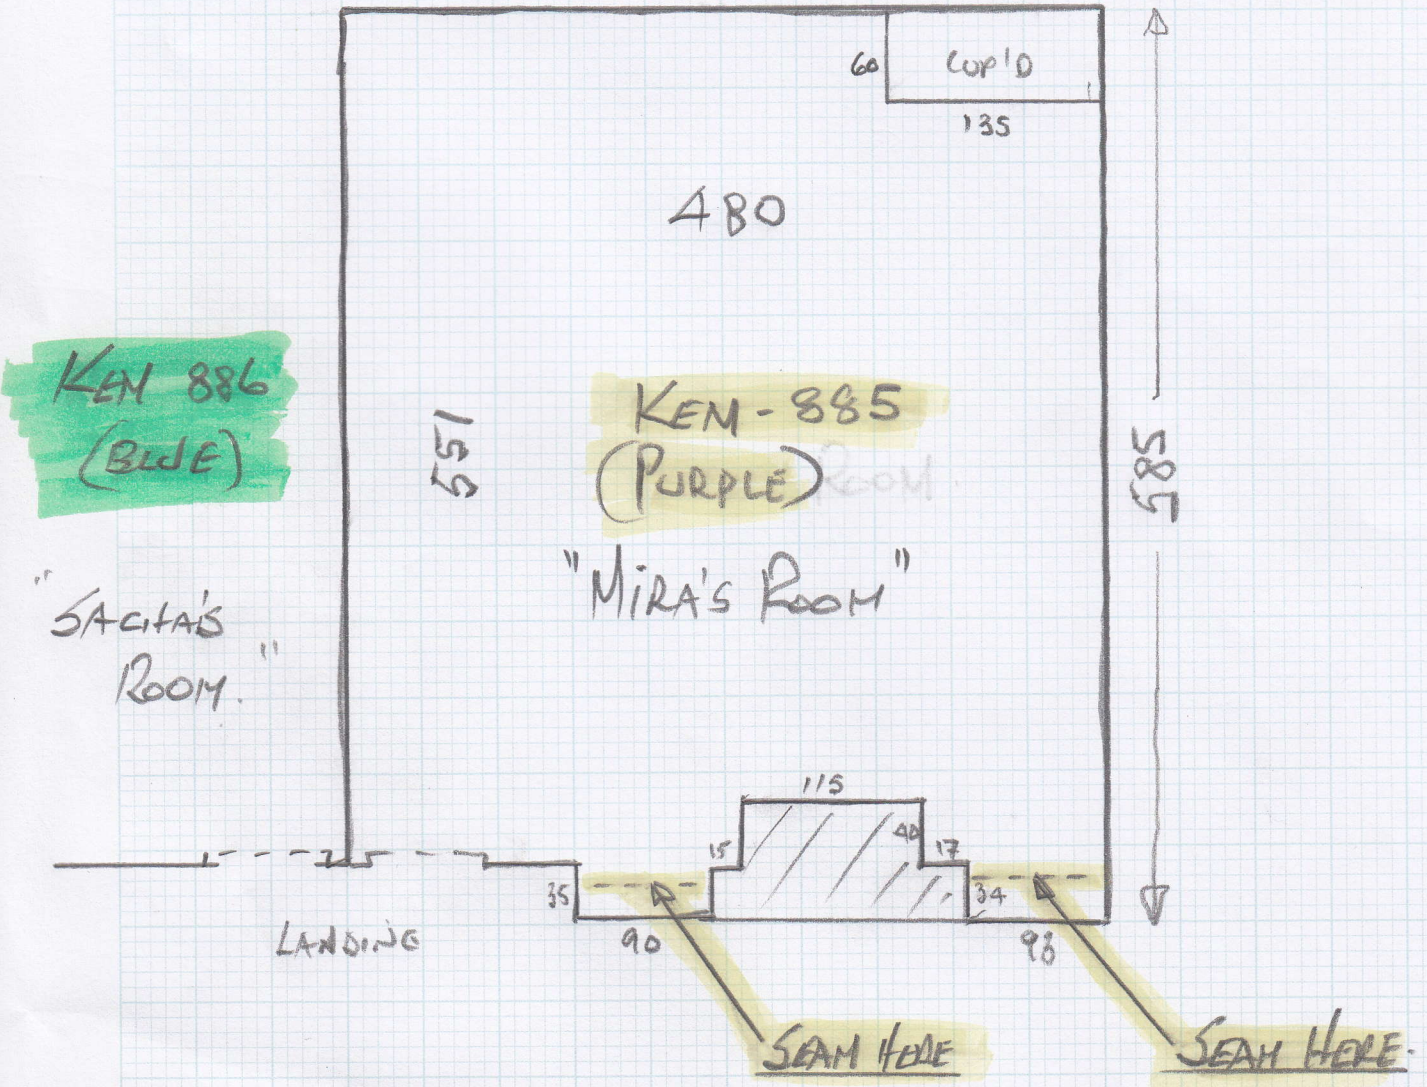

SEAM HERE  
SEAM HERE.  
FROM FIREPLACE WASTE  
AND CUPBOARD WASTE.  
DO C/B FIBH LEFT OVER BITS.