


Tralee 40 - TRA-4093

400

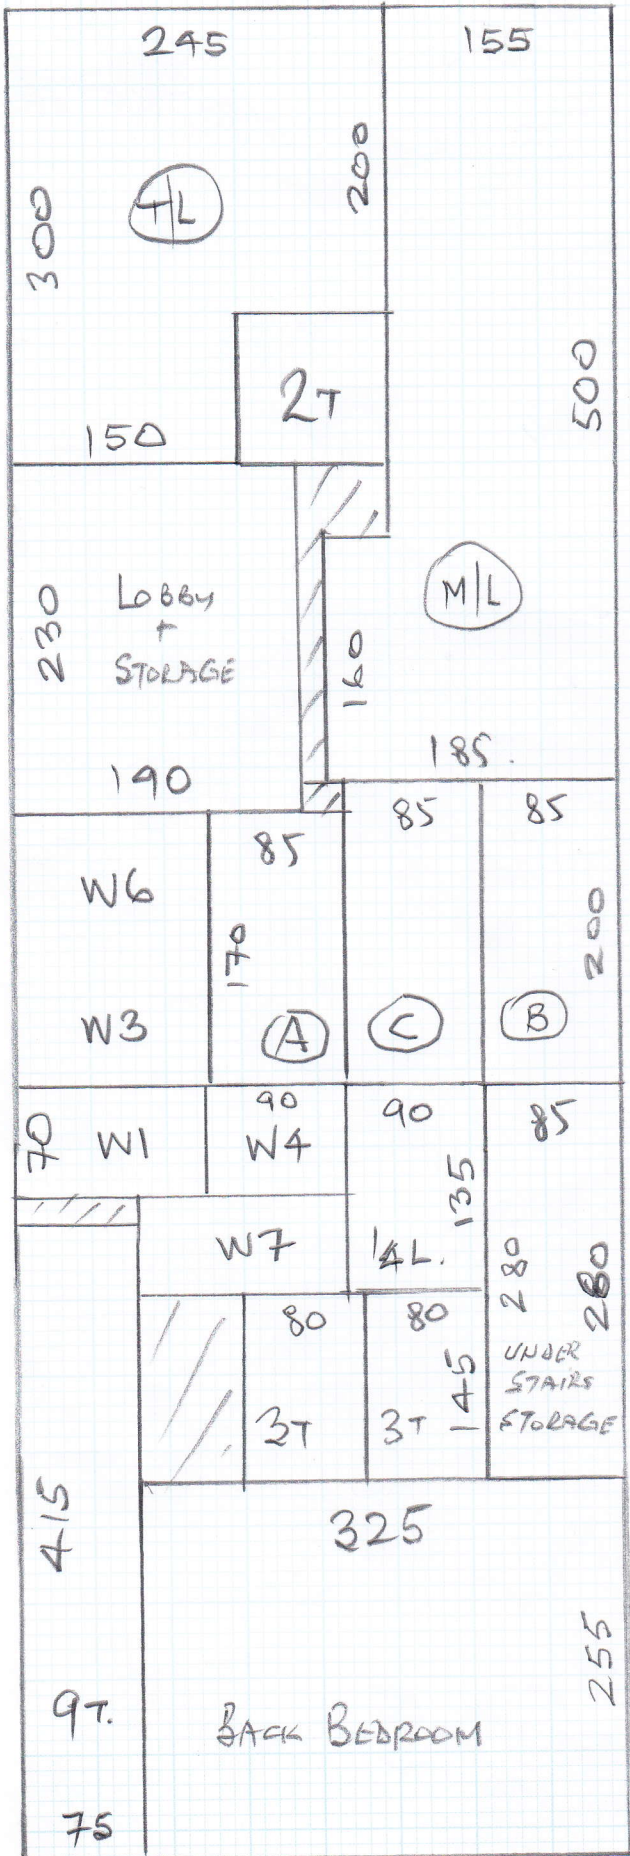

mrcarpets

P26134

Job No: RAINWORTH PROPERTIES

Name:

Address:

Tel:

Sheet:

1 of 4

CUT PLAN

700 x 400

535 x 400

490 x 400

465 x 400

2190 x


= 87.6m²

* Keys from Lutney Shop

Re-use Mostly
ex sledge
Replace D/BARS

Job No: P26134
Name: Kedworth Prop
Address:

Tel: 2074
Sheet:

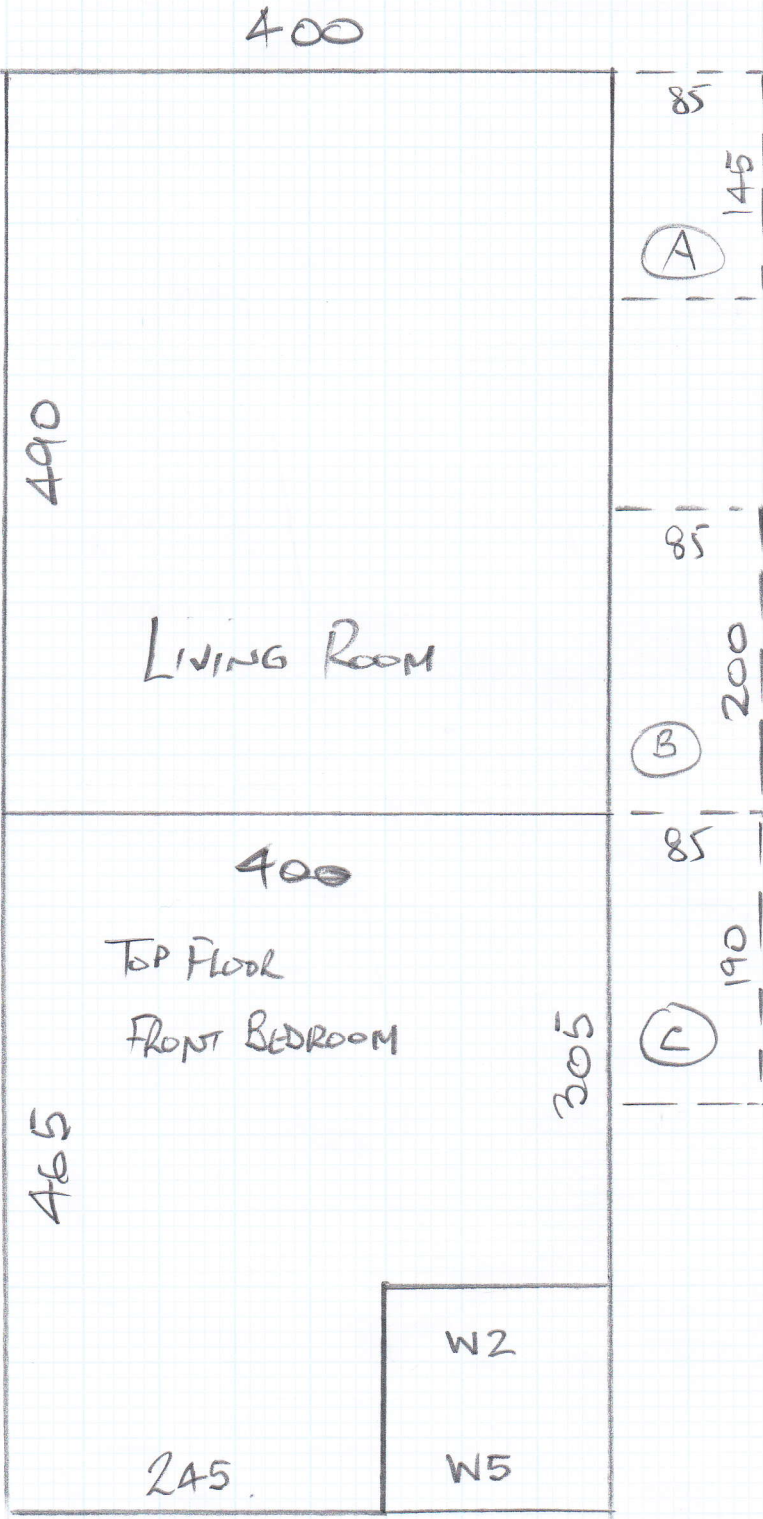

TOP FLOOR

mrcarpets


Job No: P26134
 Name: Redworth Prop
 Address:
 Tel:
 Sheet:

3 of 4

196
32
28

27
13
14

225
140
85

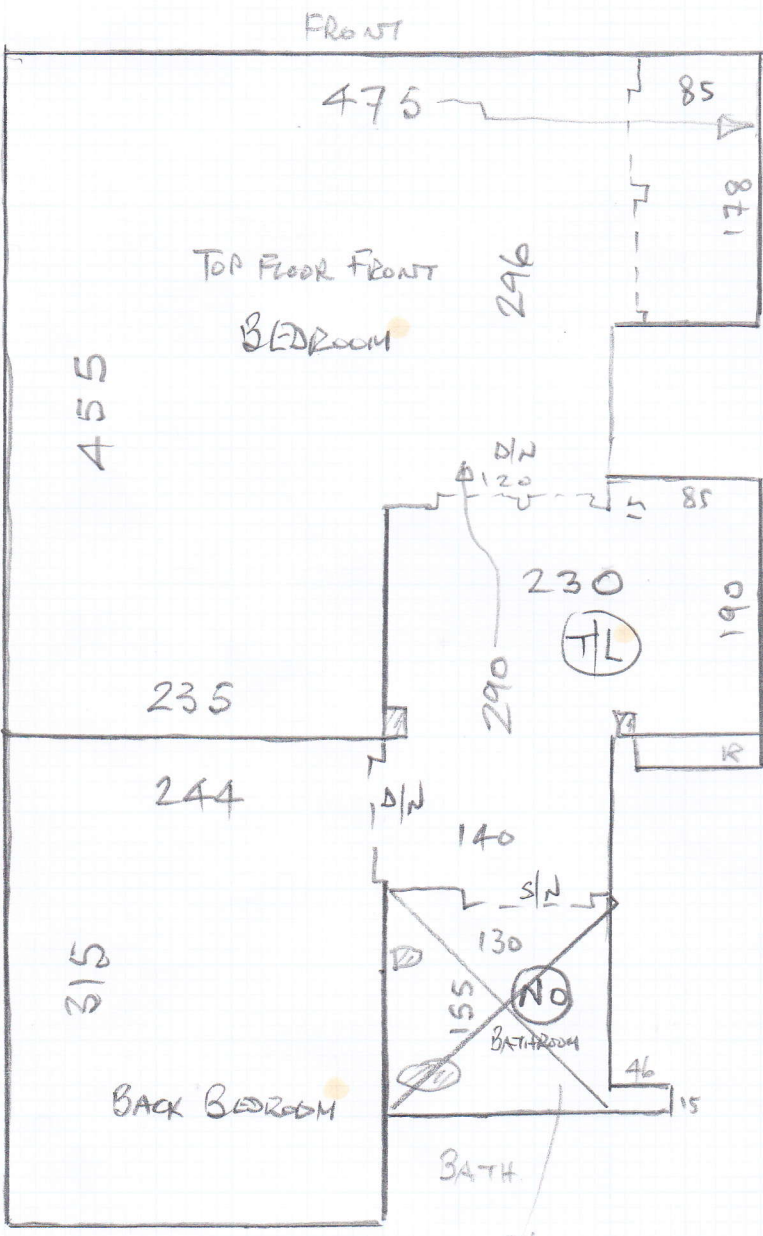

- 9 @ 44 x 70 ✓
- W1 60 x 85 ✓
- W2 65 x 105 ✓
- W3 65 x 70 ✓

BACK.

SHEET VINYL ON
H/BORDS

1st Floor.

P26134
Redwattle trap

Job No:


Name:

Address:

Tel:

Sheet:

of 4 of 4

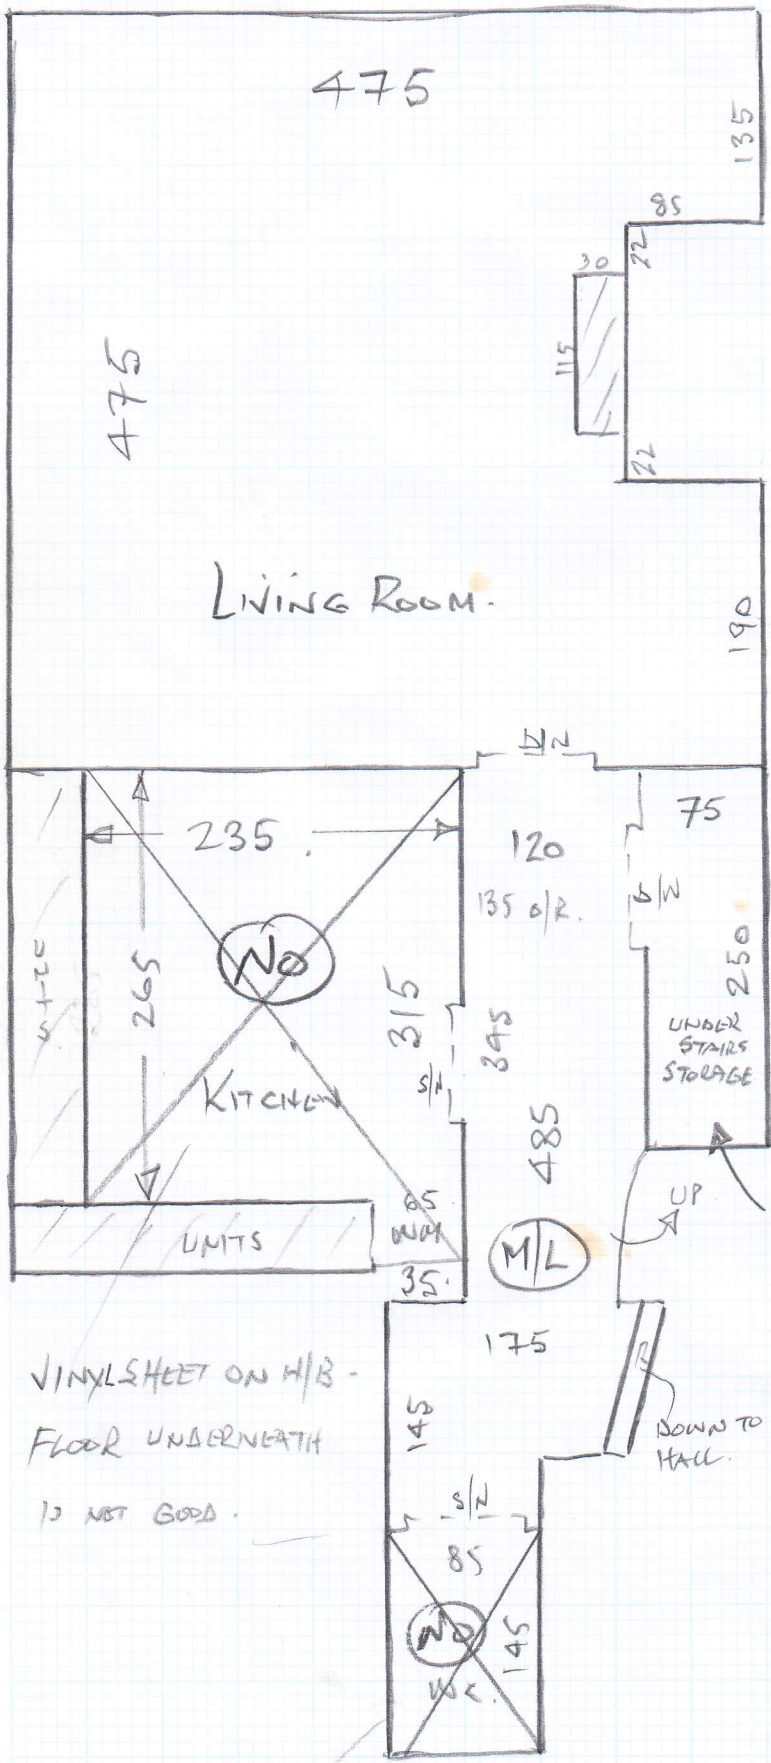

- 4L 125 x 80 ✓
- 5 @ 44 x 73
- W4 55 x 80 ✓
- W5 55 x 105 ✓
- W6 60 x 100 ✓
- W7 55 x 75 ✓
- 2 @ 44 x 73 ✓

VINYL SHEET ON H/B -
FLOOR UNDERNEATH
IS NOT GOOD.

SHOET VINYL

Fit into cup'd

Fit into cup'd

FAXED 10 OCT 2011

FAXED 17 NOV 2011