


* Ring Builder (Daniel) / how
before he will meet you
07931 450455

mrcarpet
Job No: P26323
Name: Wraith
Address:
Tel:
Sheet: 1 of 1

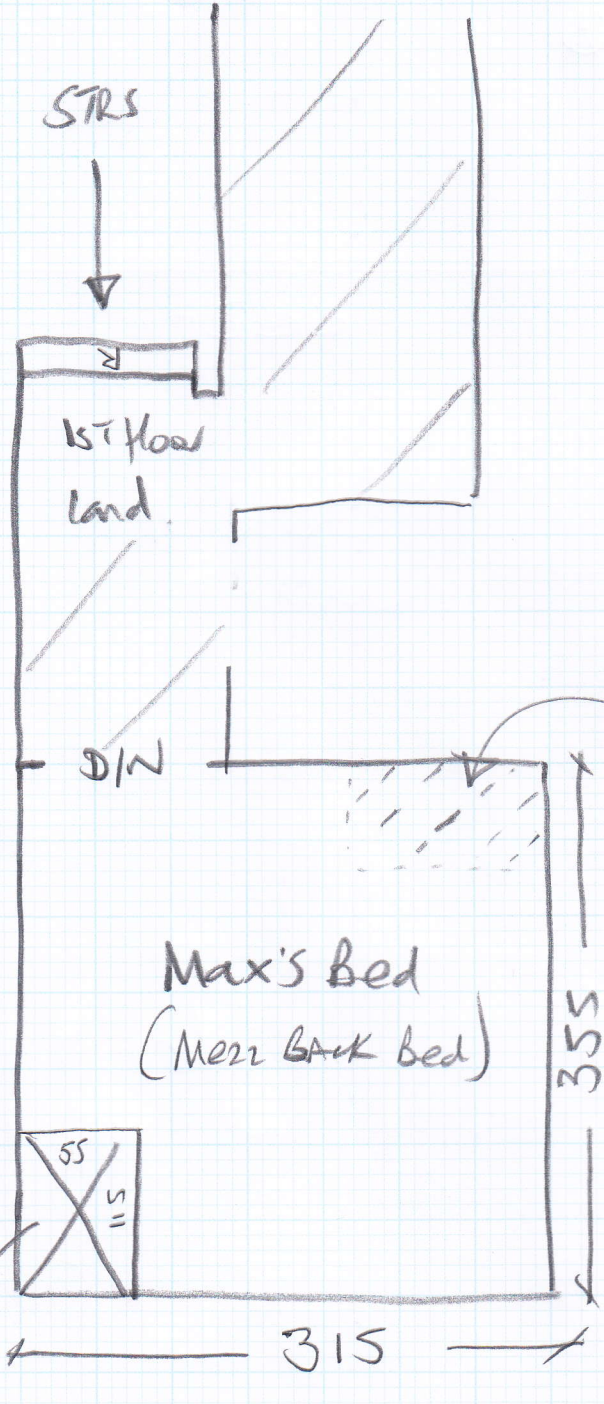

BRN
Col. BRN-712
Max's Bed 325 x 400

Existing
W/Robe to be removed

New
W/Robe to
be fitted here.