

P26106
Kalinauskas

10r4

AMAZON

Col. AMA 443

Cut Plan ① 1235 x 500

Cut Plan ② 1160 x 500

2395 x 500

= 119.75 m²


MARK up remainder
of Cut Plans &
store w/WH
until phase 2

STORED AT WH 17/7/15
(CHECKED ALL OK - GAZ 6/7/16)

COLLECTED 6/3/15
FOR BINDING IN
'LT/18 SLATE' TAPE.

Cut runner & send for binding A

②

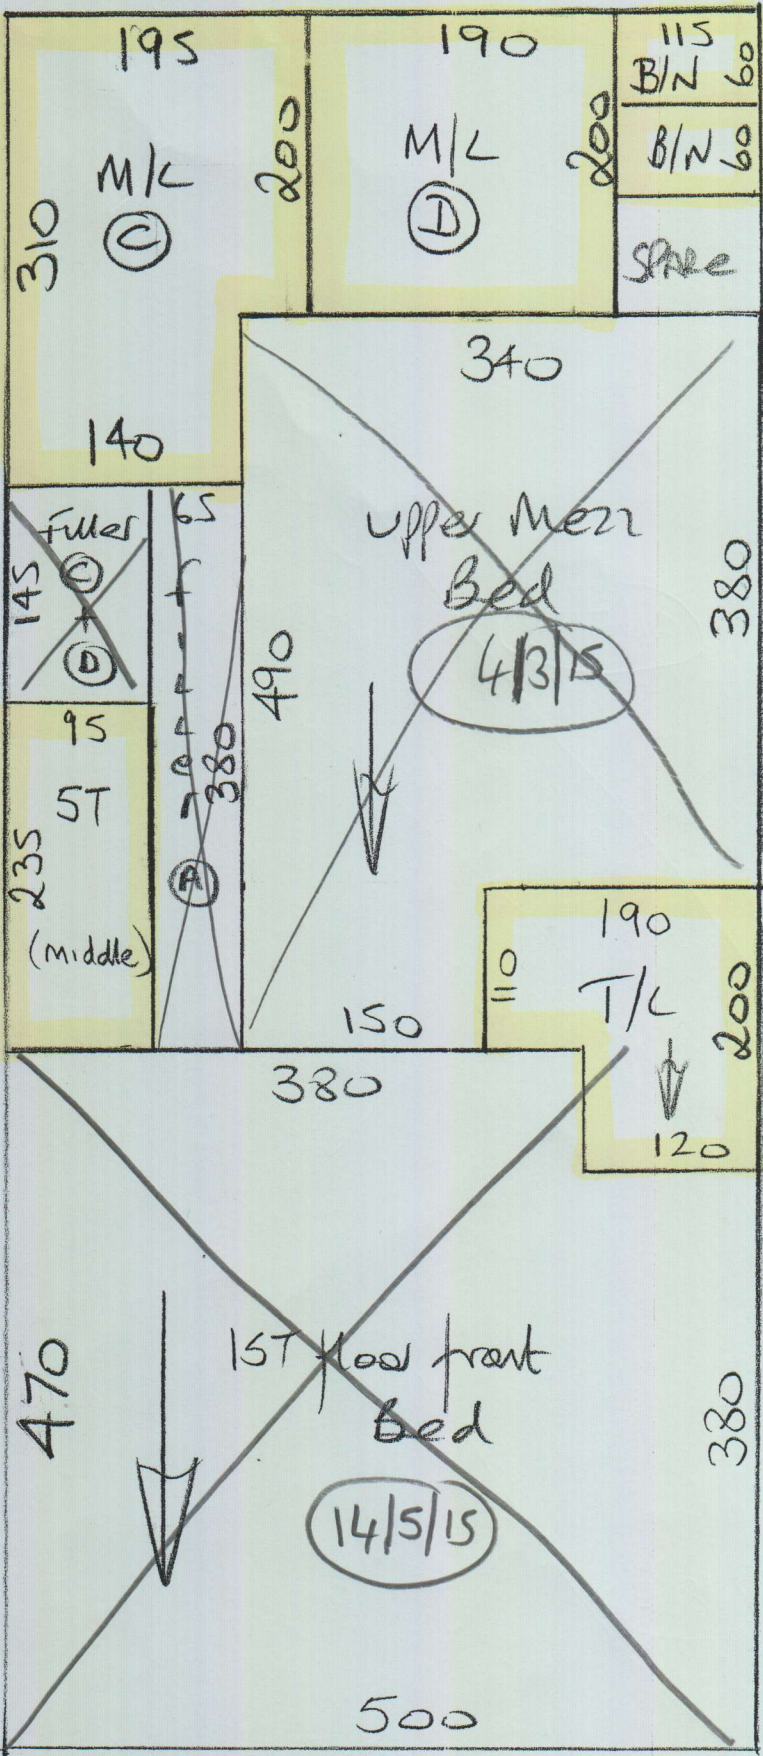


P26106
Kalinauckas

20f4


P26106
Kalinauskas

30F4

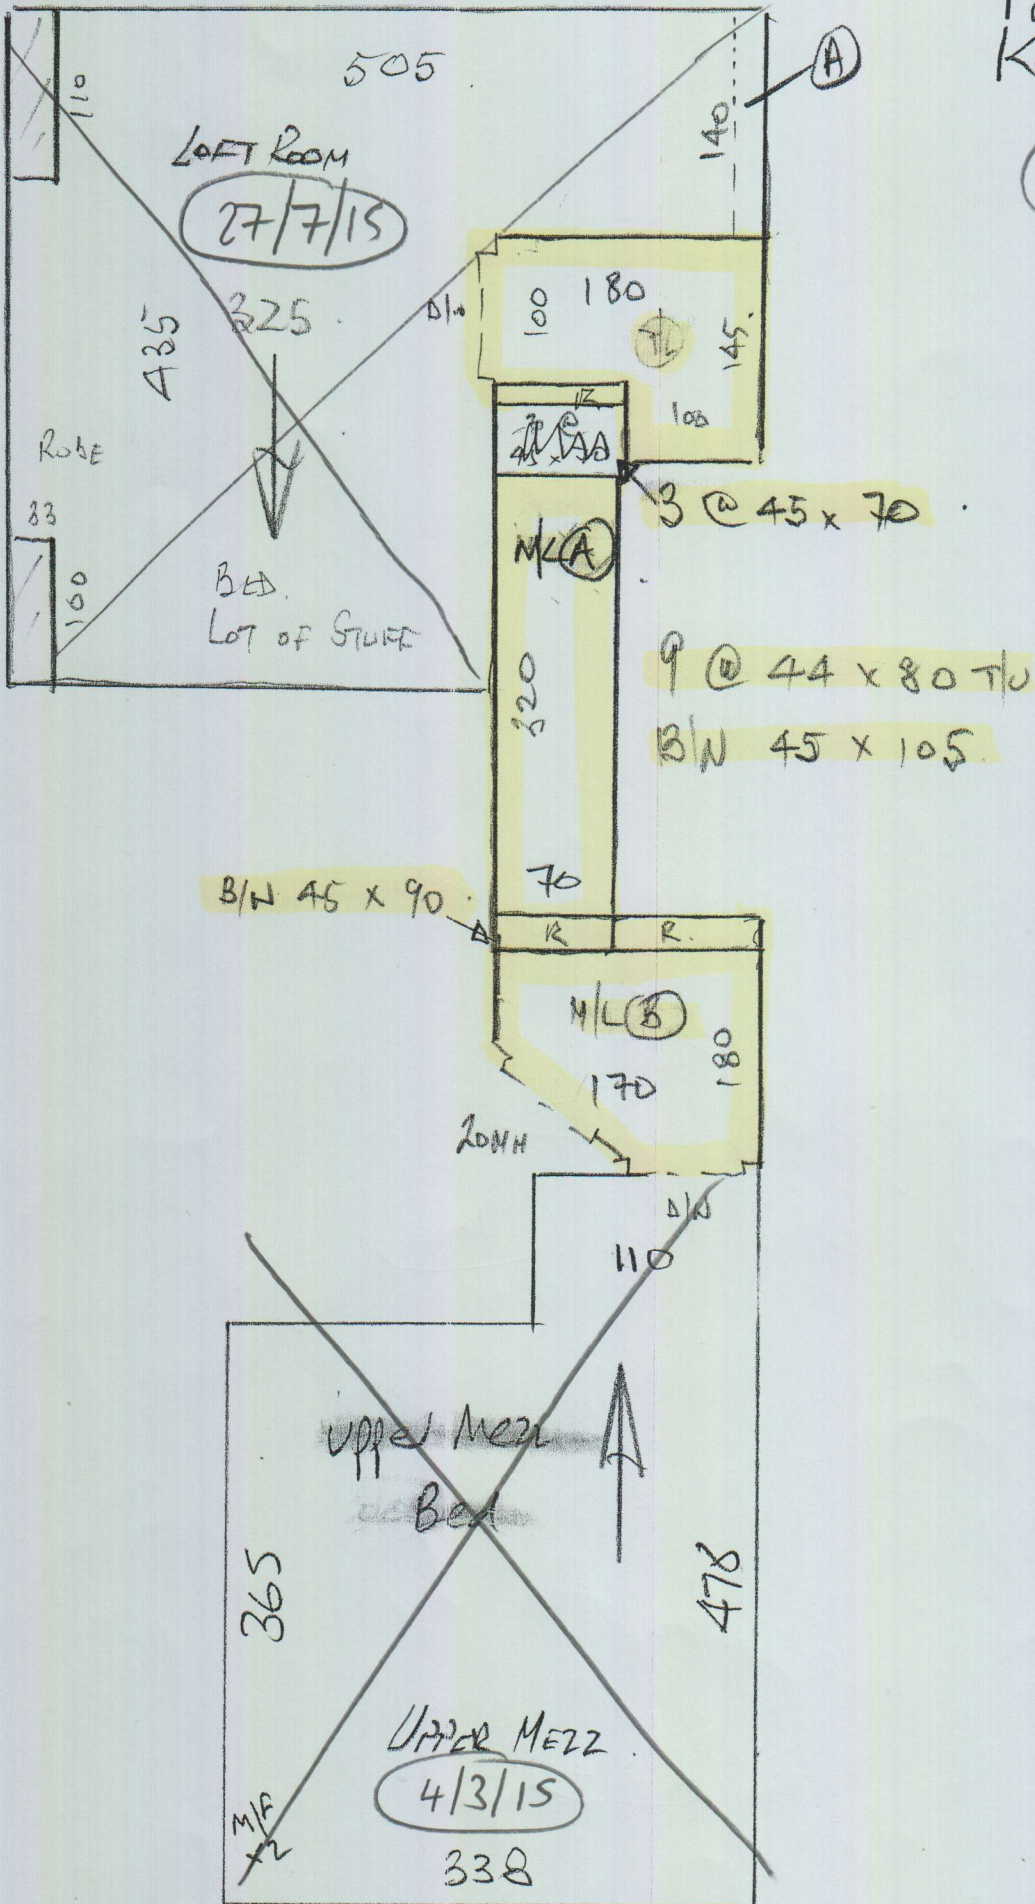

P26106
Kalinauskas

4 of 4

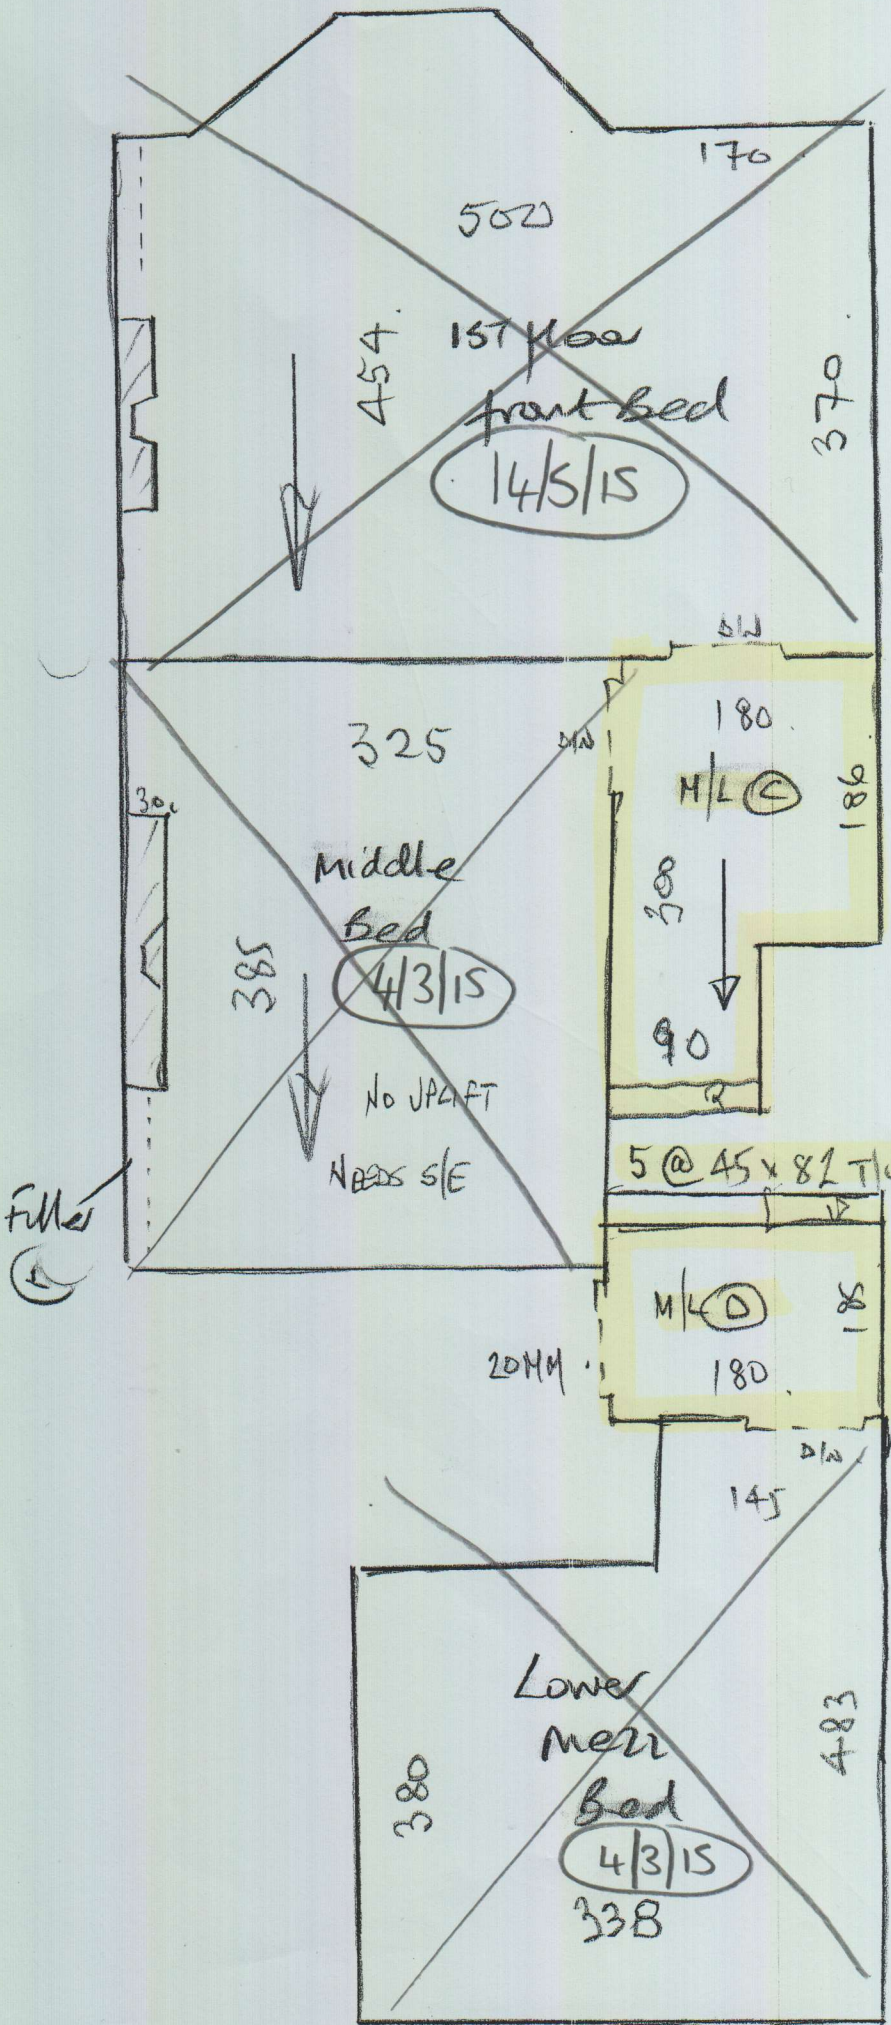

Riser 20x80
11 @ 43 x 80 TLU } Runner
B/N 45 x 100 } 2
SSC

(65 to curve)