


\* RUN PLANKS THROUGH ENTIRE AREA WITH NO T/H'S OR BARS.

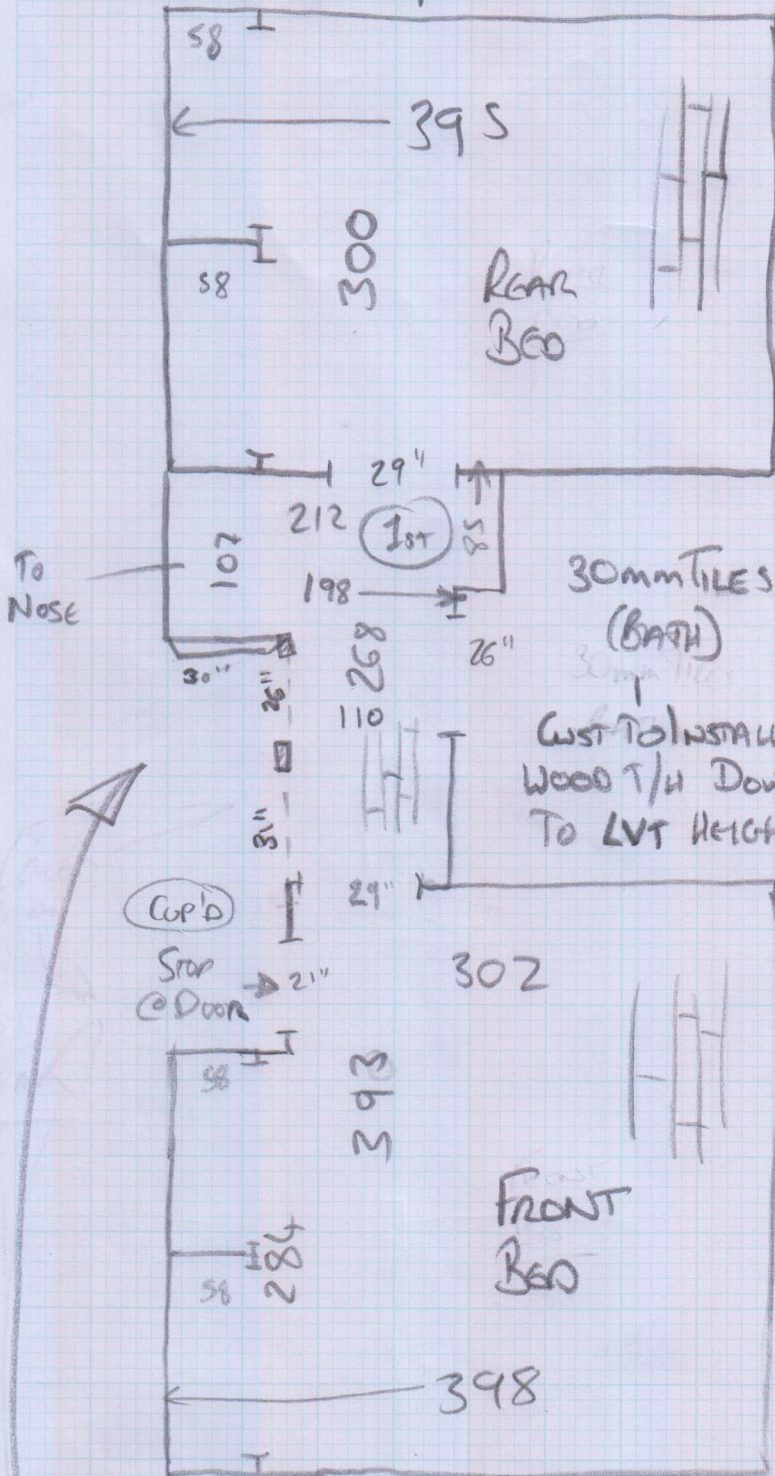

Job No:

P27254

Name:

RICHARDS

Address:

10/1

Tel:

Sheet:

of:

KARNDGAN VAN GOGH

-VGW-82T Distressed Oak

10 PACKS

= 32.5 m<sup>2</sup>

\* EXISTING WOOD T/H'S REMOVED BY CUSTOMER.

\* LANDING SUB-FLOOR IS 10mm LONGER THAN FRONT BED - CUST TO REMEDY BEFORE INSTALLATION.

\* FINISH LVT @ VERY EDGE (NOSE) OF LANDING AS CUSTOMER WILL HAVE A WOOD UPSTAND INSTALLED ONCE LVT FITTED.

\* RUN LANDING LVT UNDER BANISTER TO FINISH IN LINE WITH UPRIGHTS - FIT UPSTAND/TRIM (FSC) BETWEEN UPRIGHTS.