

P27726

Job No: CARRINGTON

Name:

Address:

10/3

Tel:

Sheet:

PENZANCE

- SILVER MIST


1st front = 315 x 500

Cur Plan = 1140 x 500

1455 x 500

= 72.75 m<sup>2</sup>

\* CUT B/N FROM WASTE ON SITE!


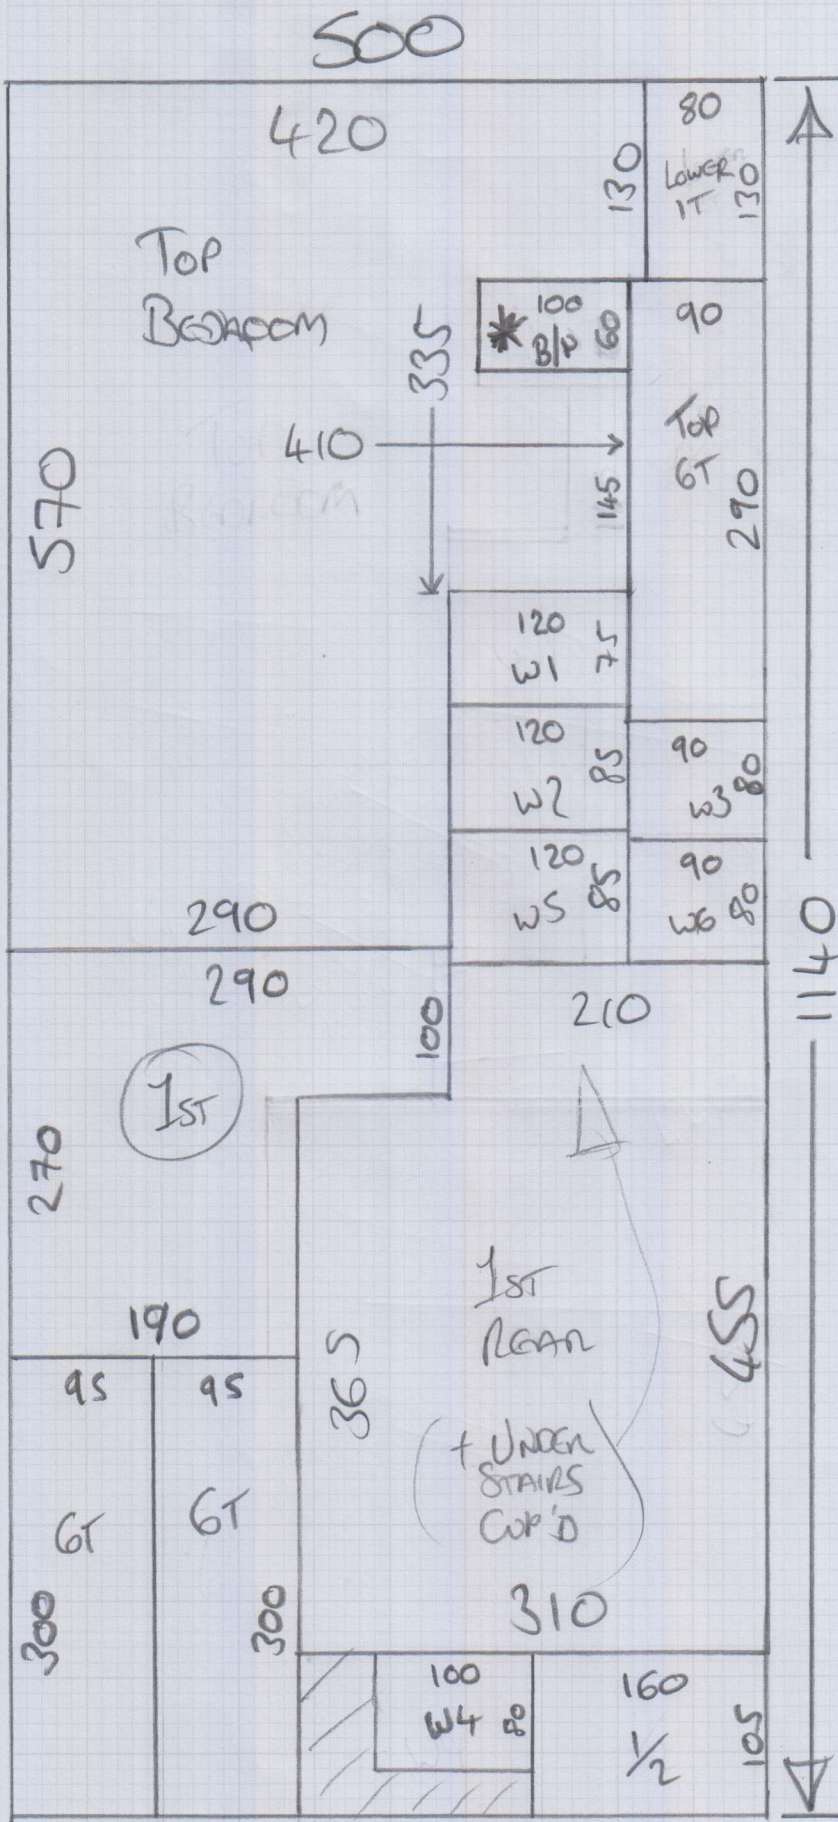


TO EMER SPACE

mrcarpet

Job No: P27726  
Name: CAROLYN  
Address: 13 LILIAN ROAD  
SW13 9EG


Tel:  
Sheet: 2 of 3

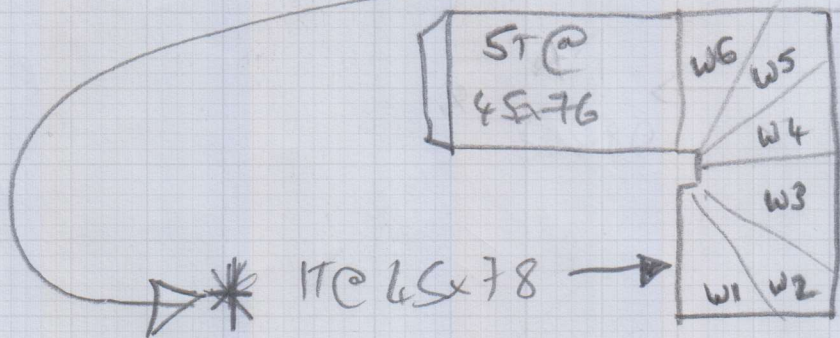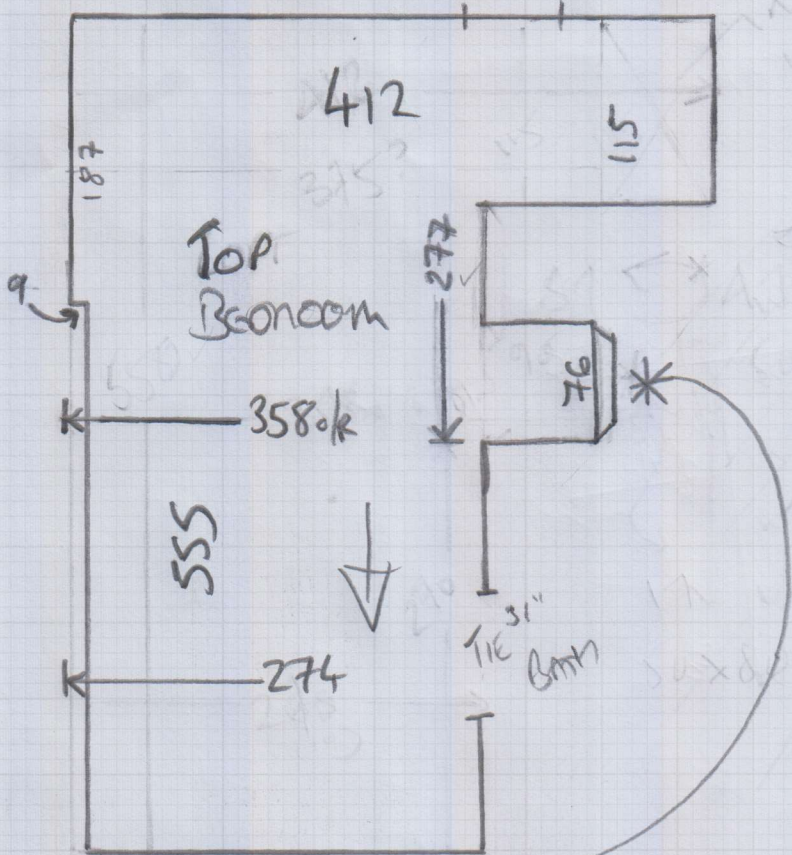

W1 = 65 x 89  
 W2 = 72 x 110  
 W3 = 70 x 80

W4 = 65 x 89  
 W5 = 72 x 110  
 W6 = 69 x 80

Job No: P27226  
 Name: CAMILLA  
 Address: 13 LILIAN ROAD  
 SW13 9SE  
 Tel: 303  
 Sheet:

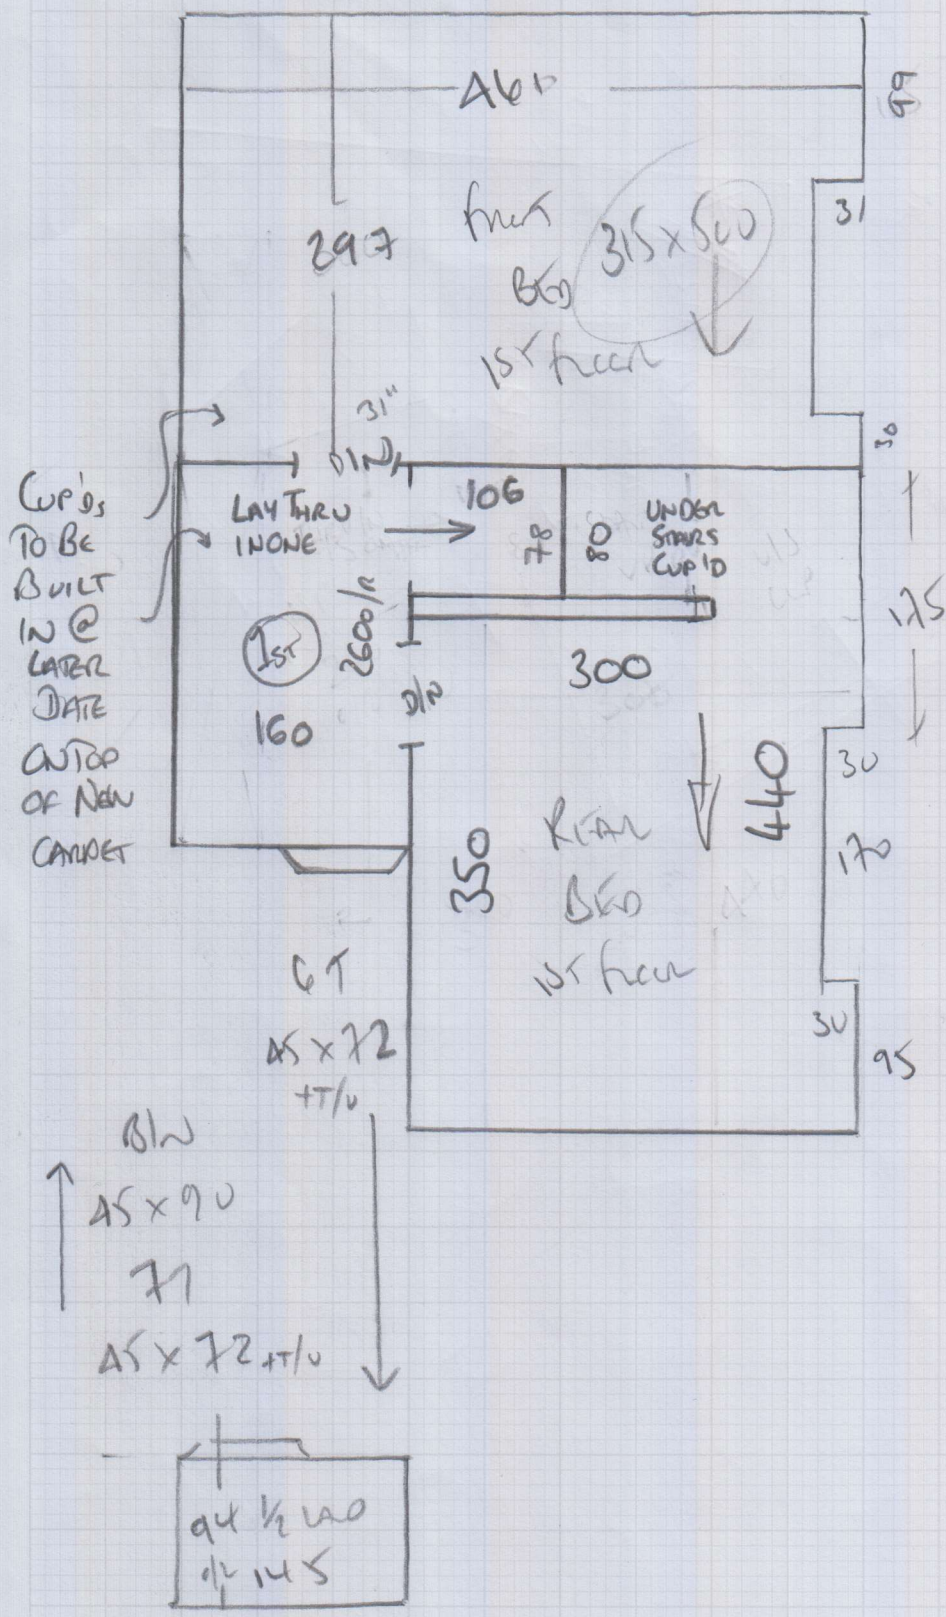

Cup's  
 TO BE  
 BUILT  
 IN @  
 LATER  
 DATE  
 OUTSIDE  
 OF NEW  
 CARPET

Blw  
 ↑ 45 x 90  
 77  
 ↓ 45 x 72 + 1/2

