

Letting Agents = Regalis
 12 Lower Richmond Rd
 SW15
 (Entrance in Runnymede Gdns)

* Return Keys to here when finished

P27838
 Sketchley


1 of 1

COTSWOLD PUB

- BOURTON PUB

= 10.50 x 400
 = 42m

* Keys from Lutney Shop

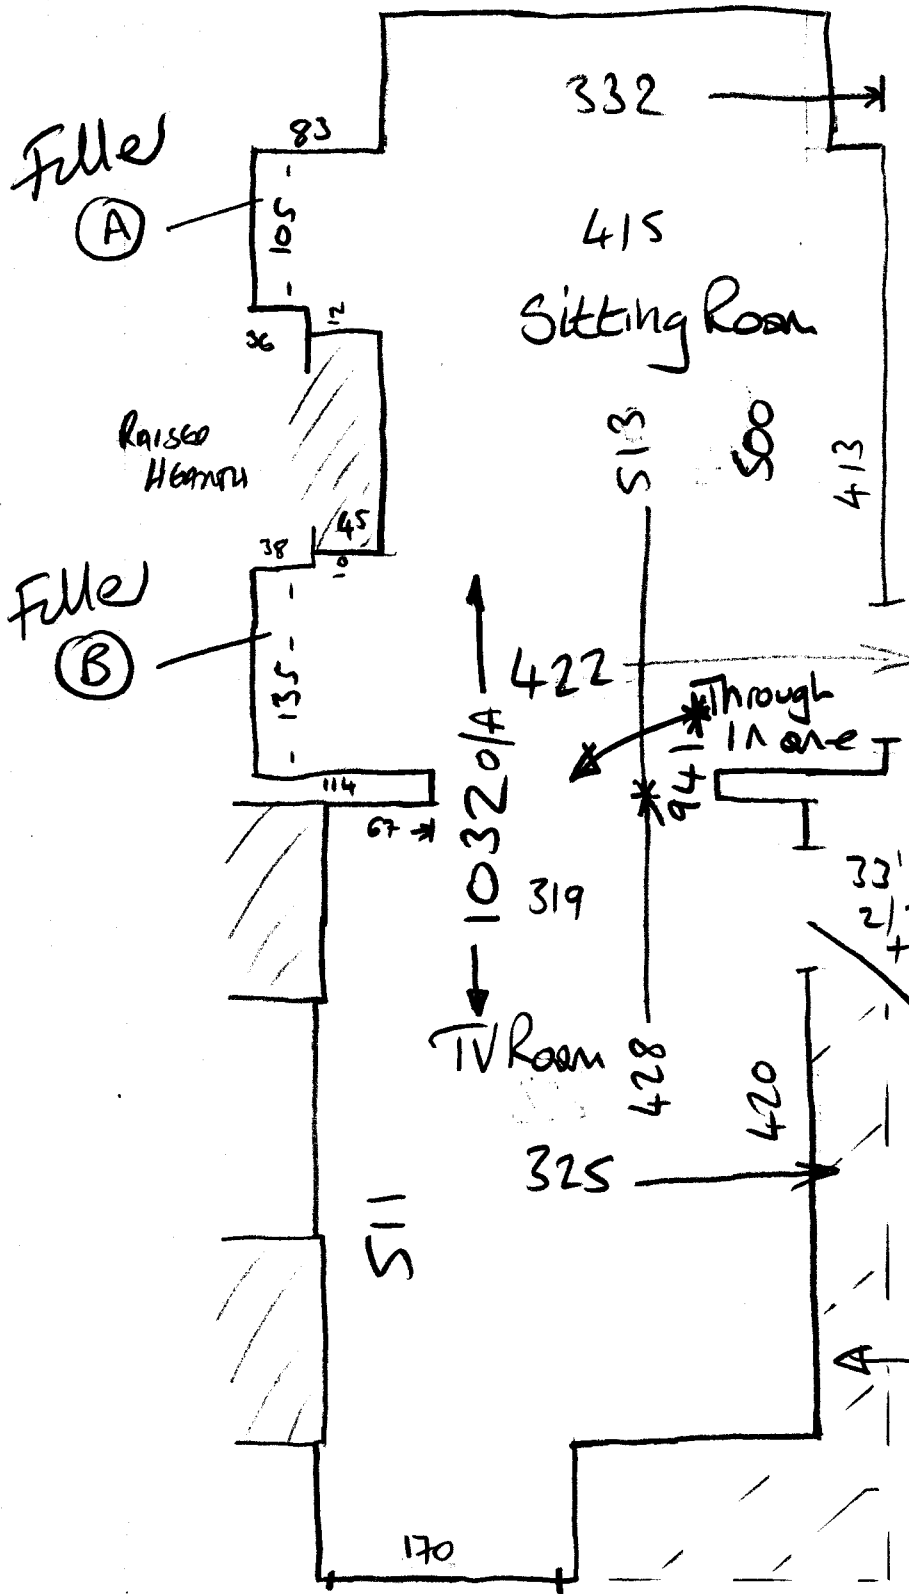

HALL
 (20mm wood)

Room Has Ex.
 HANDBOARD (A10
 EXCEPT STRIP
 @ Rear Door
 (82 x 8cm)
 & PATCH @ front
 Door (122 x 89cm)

Waste = Fillers
 (A) + (B)