


PHASE 2

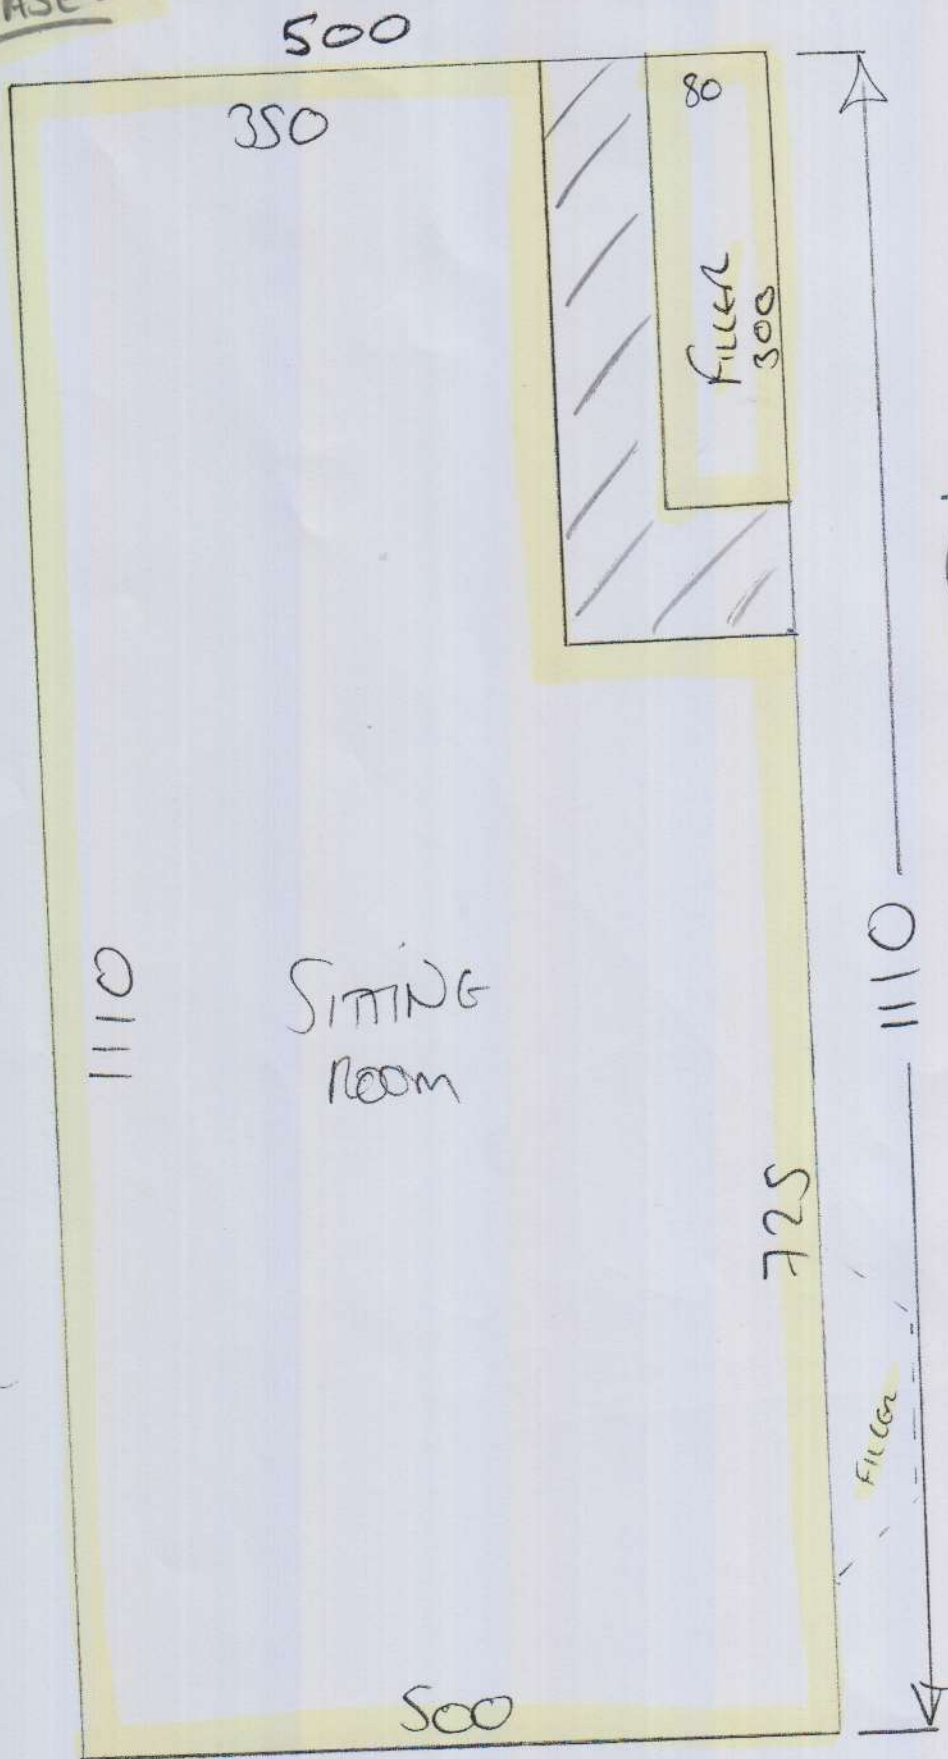

P27937
TAYLOR

(10x3)

NAPLES-NAP-R02

(BONER TRADITIONS - RIB DUSK)

Cur Ran = 1110×500

Bed 1 = 465×500

Bed 2 = 430×500

Bed 3 = 385×500

2390×500


$= 119.5m^2$

P27937
TAYLOR

20F3

BEDS
THIS
WAY →

SEAM



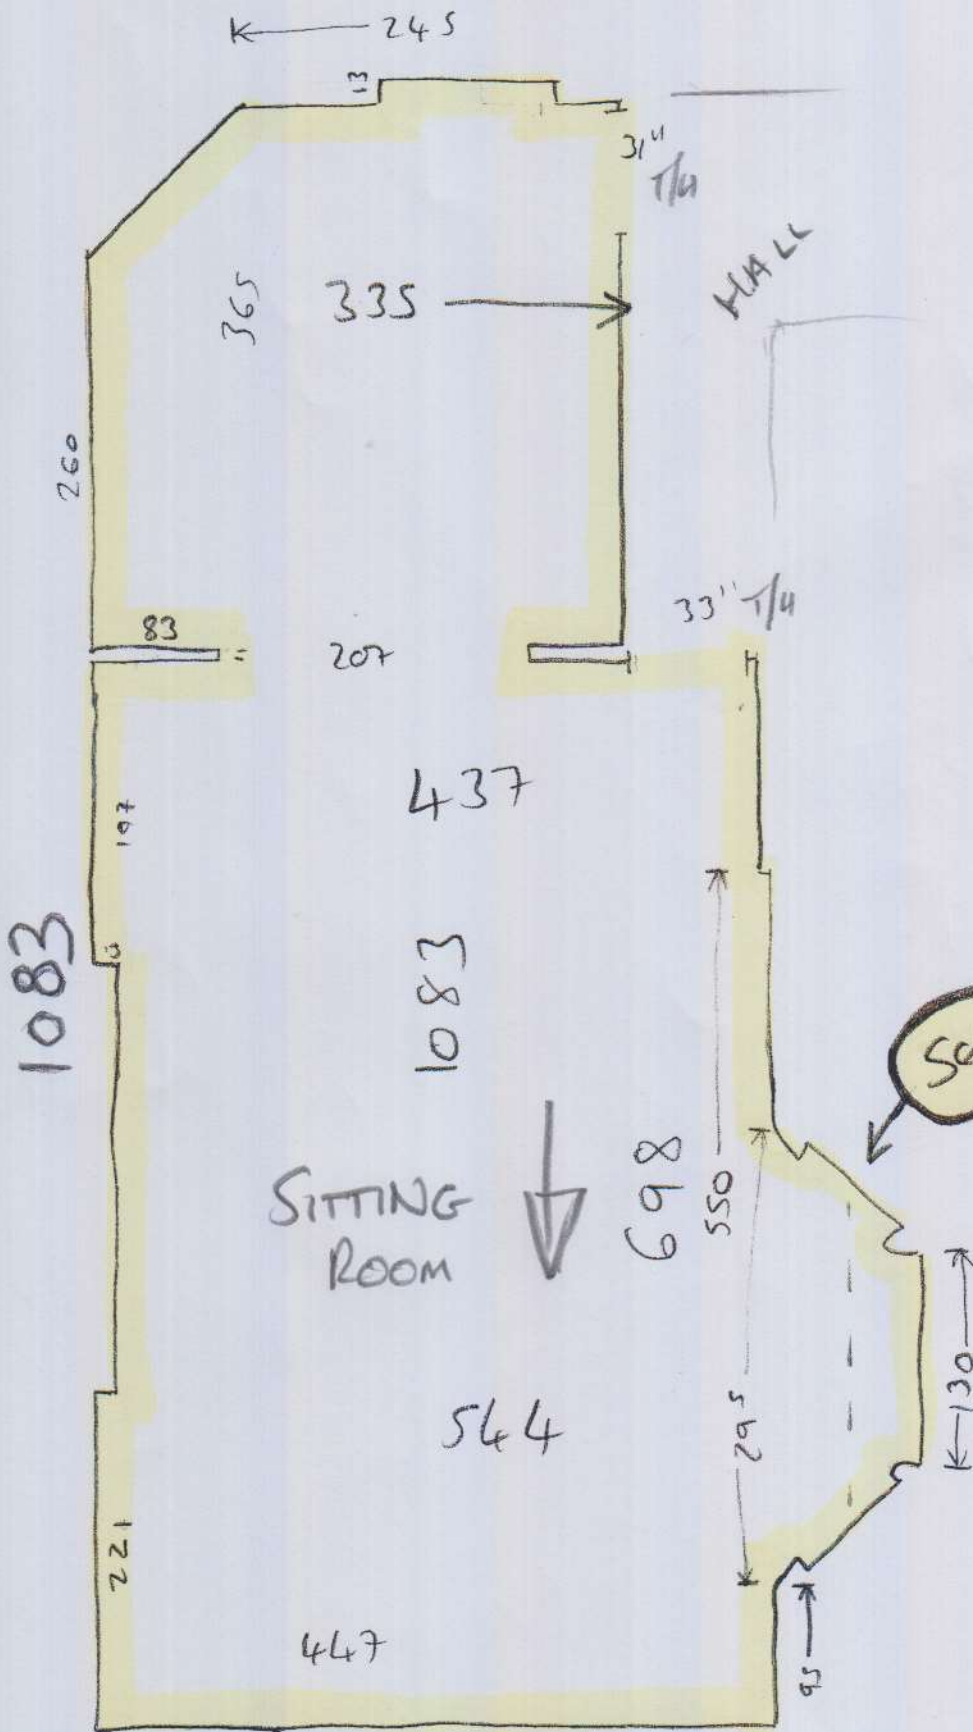


* PLASTER SKIRTINGS, CUT CARPET NETT TO SKIRTING
SO DOESN'T PRESSURE SKIRTING AS MUCH. BUILDER
TO FIT BEADING TO PERIMETER POST CARPET FIT.

* PLASTER SKIRTINGS - SEE NOTE ON PLAN 2 OF 3 *

P27937
Taylor

30F3

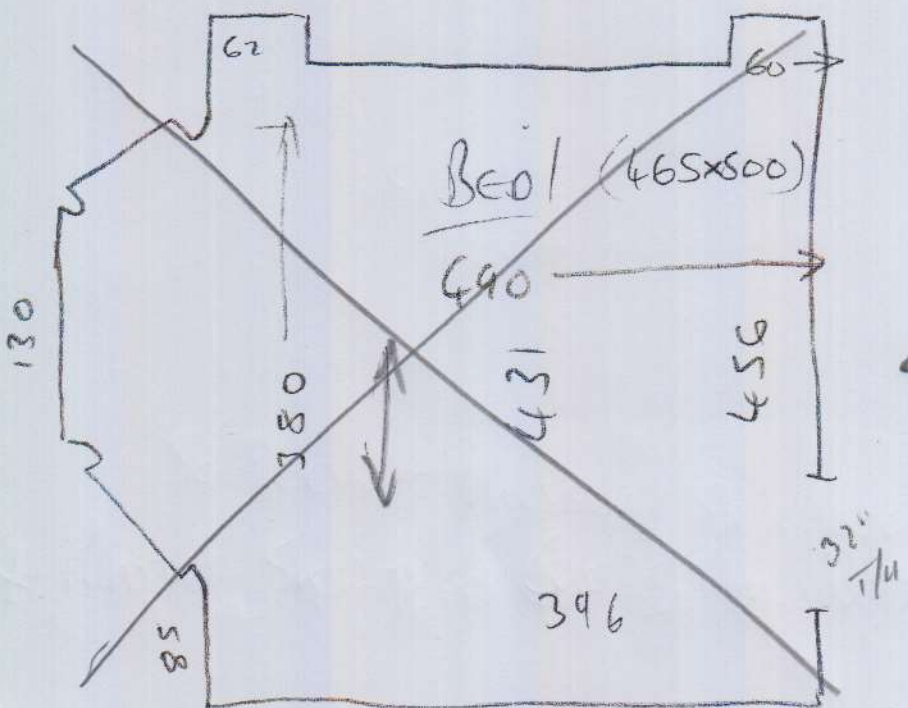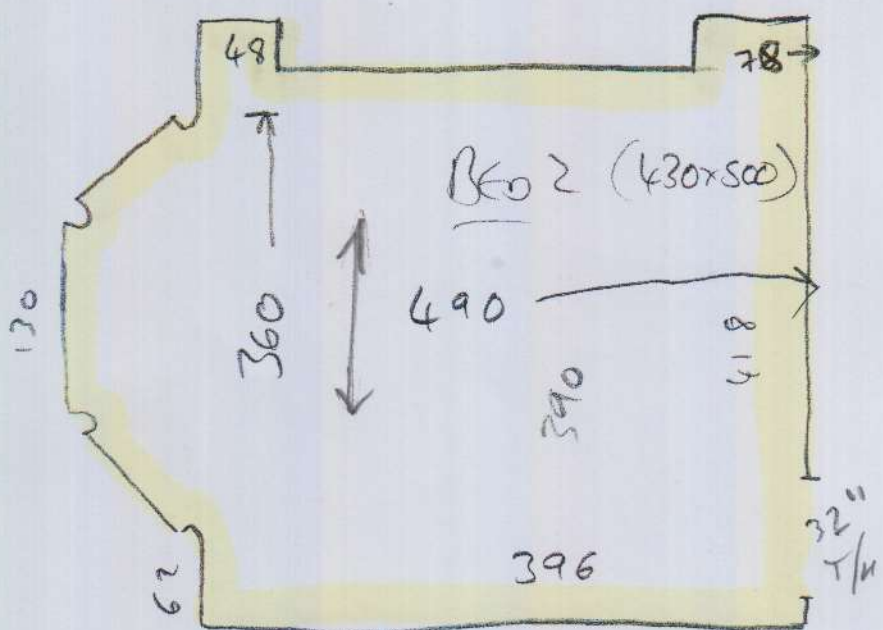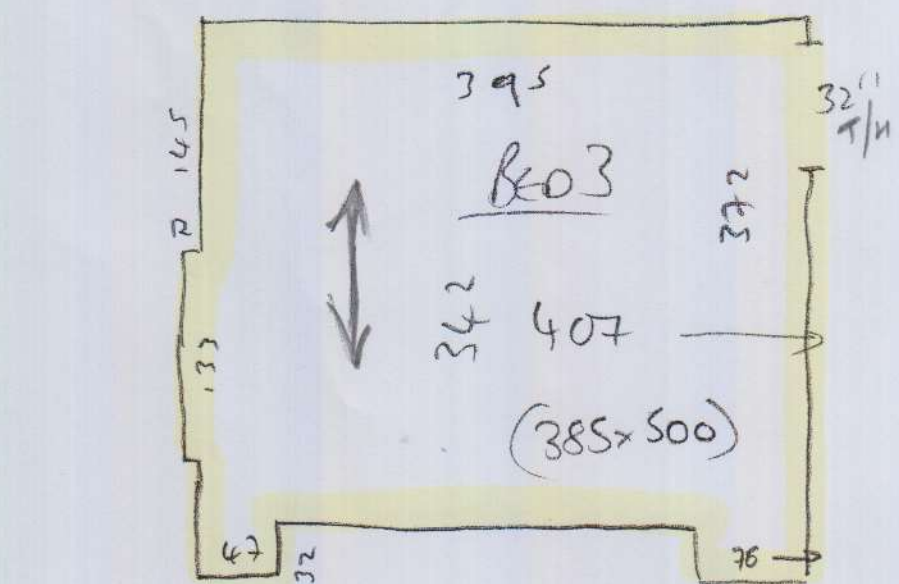

- UPLIFT CARPET IN THESE ROOMS, Roll Up & WRAP FOR RETURN TO SUPPLIER (WRONG COLOUR - SHOULD BE GREY!)

- FIT NEW CARPET
- PREP DONE

20mm (approx)
WOOD
TO WALL.

↓ THIS WAY TO FRONT DOOR

← LATER DATE