

mrcarpet

Job No: P27952

Name: Hdwe

Address: 1 Denison House

Tel: (10/2)

Sheet: 01

Silk Touch
Col. SLK-335

Cut Plan ① 330 x 400
 Cut Plan ② 330 x 400
 Cut Plan ③ 170 x 400

830 x 400
 = 33.20m²

Designate x 2136
Col. Laurel oak parquet


Cut Plan 365 x 300
 = 10.95m²

*Keys from Hdwe

Job No: P27952
Name: Hdwe
Address: 1 Denison House

Tel:
Sheet:

2 of 2

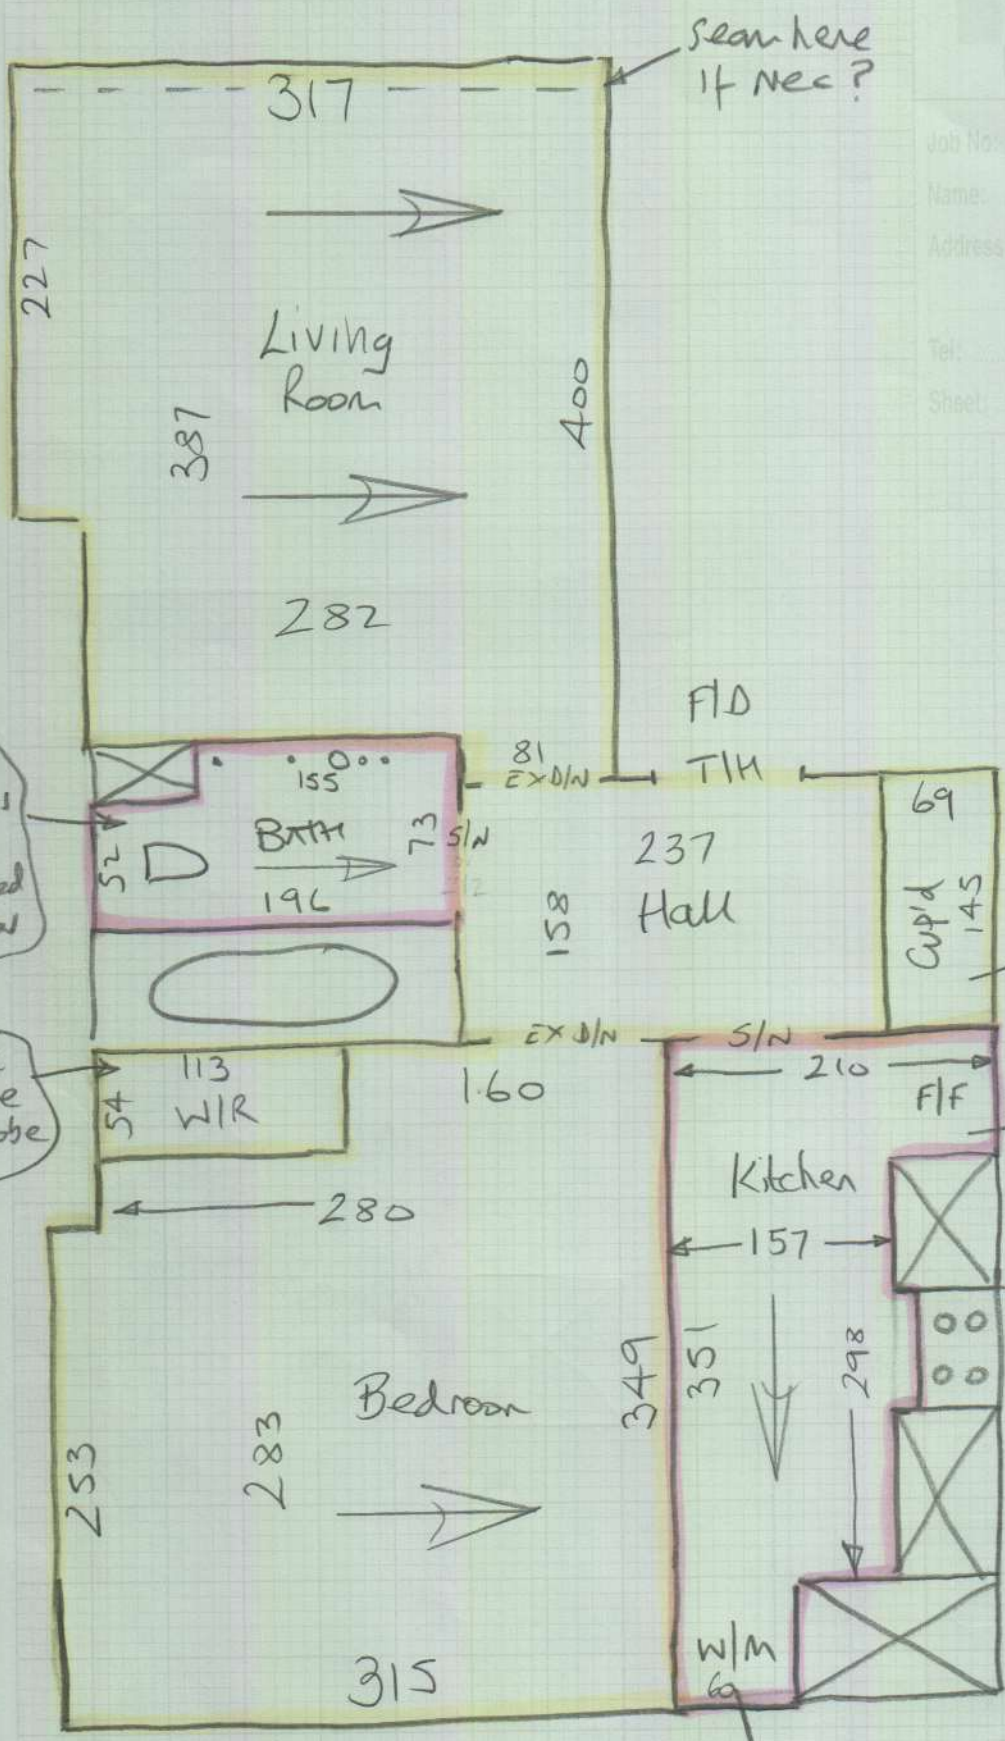

Uplift 2 layers vinyl + screed floor

*CARPET inside W/Robe

CARPET inside Cupb

Uplift EX Vinyl (1 Layer) + SKIN Screed over EX Concrete.

Cooker Drawer 15 Masticked shut at present

ASK Hdwe to unplumb

Seam here if nec?