


Job No: P18020
Name: COULTER
Address: (10F3)
Tel:
Sheet: of:


COTSWOLD
TENKESBURY

Top Main Bed = 675×400
Cut Plan = 895×400
 1570×400

$= 62.8m^2$

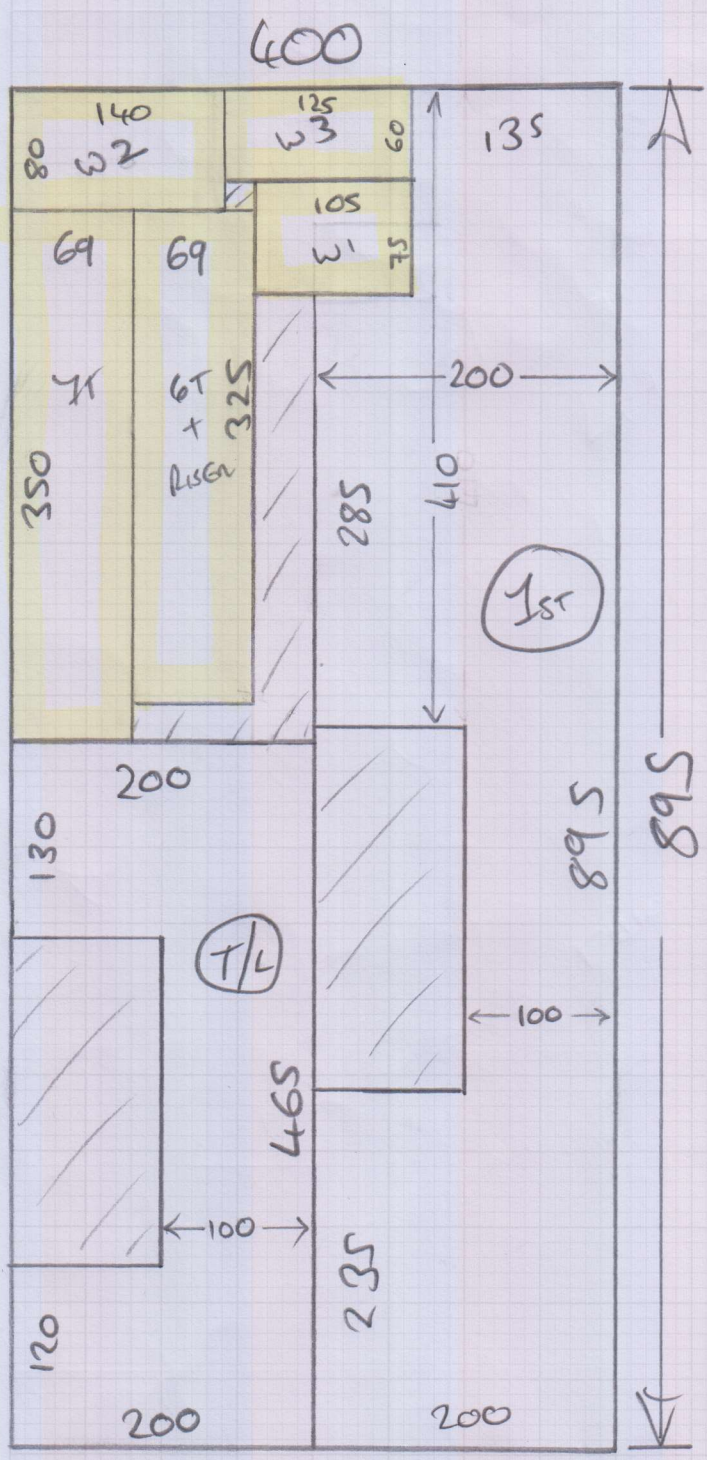

= CUT DOWN 69cm WIDE RUNNERS
& SHAPE WINDERS ON SITE
(WINDERS TO KEEP SAME WIDTH)

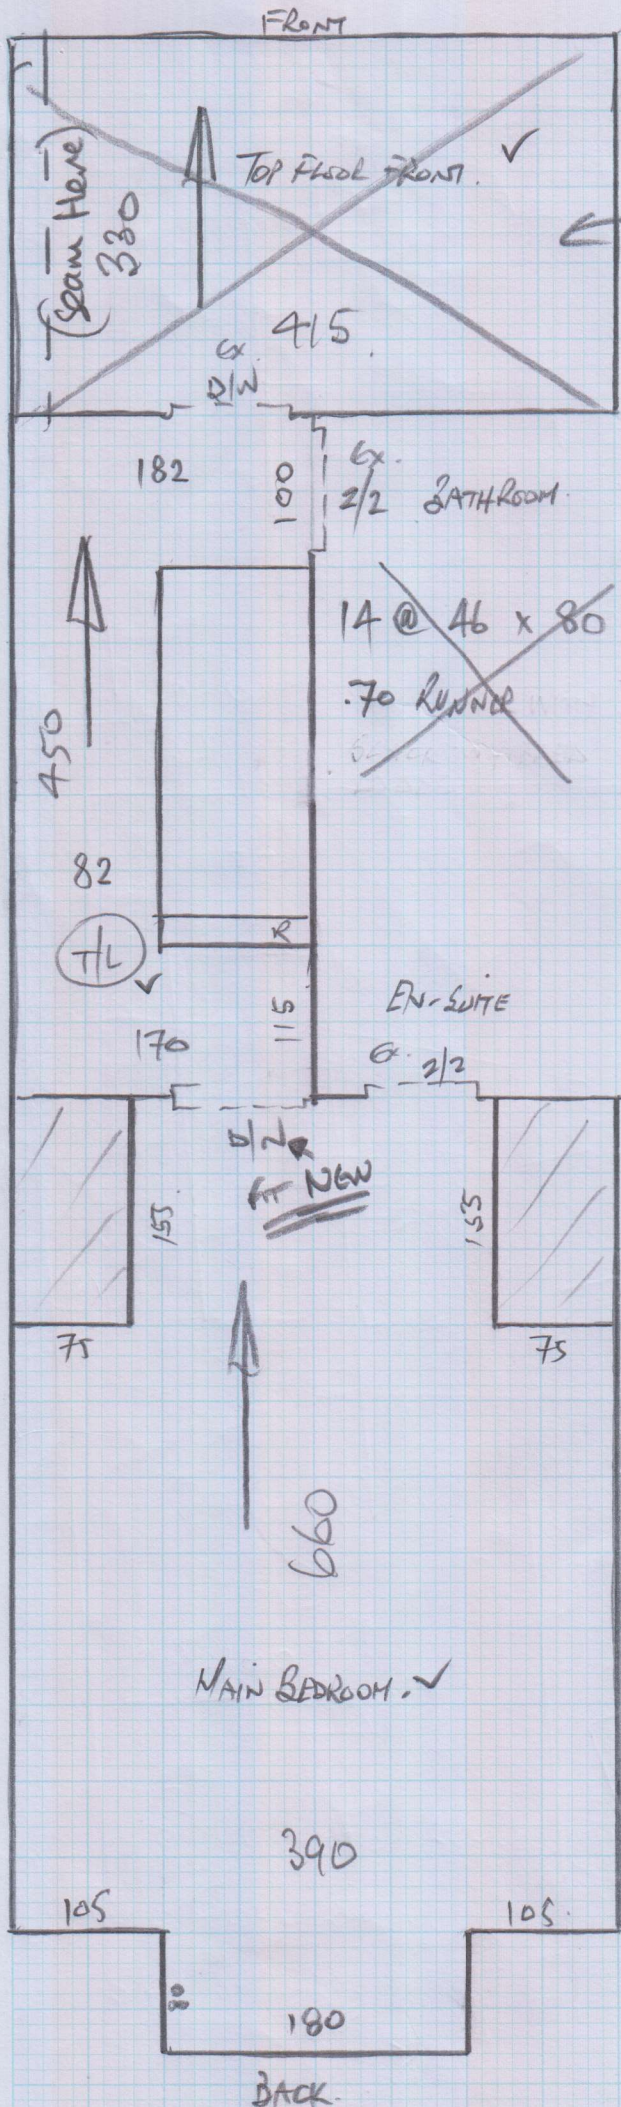

NOT THIS ROOM

NOT THESE STAIRS

mrcarpet
DESIGN & FIT CARPETS

Job No: **P28020**
Name: **Coulter**
Address: _____
Tel: _____
Sheet: of **2 of 3**

- Fit 1x ALI D/N @ MAIN BED DOORWAY
- RE-USE ALL REMAINING EXISTING DOORBARS

NOTE

THIS ROOM NOW HAS 'ROSES DOWN ONE SIDE ONLY'

TOP FLOOR

