


PHASE 1 - BED + LANDING  
 PHASE 2 - NURSERY

Job No: P28022  
 Name: DICK WITHINGTON DTB  
 Address: 9 RAWSTHORNE ST  
 ECIV 7NH

Tel:   
 Sheet: 1 OF 1

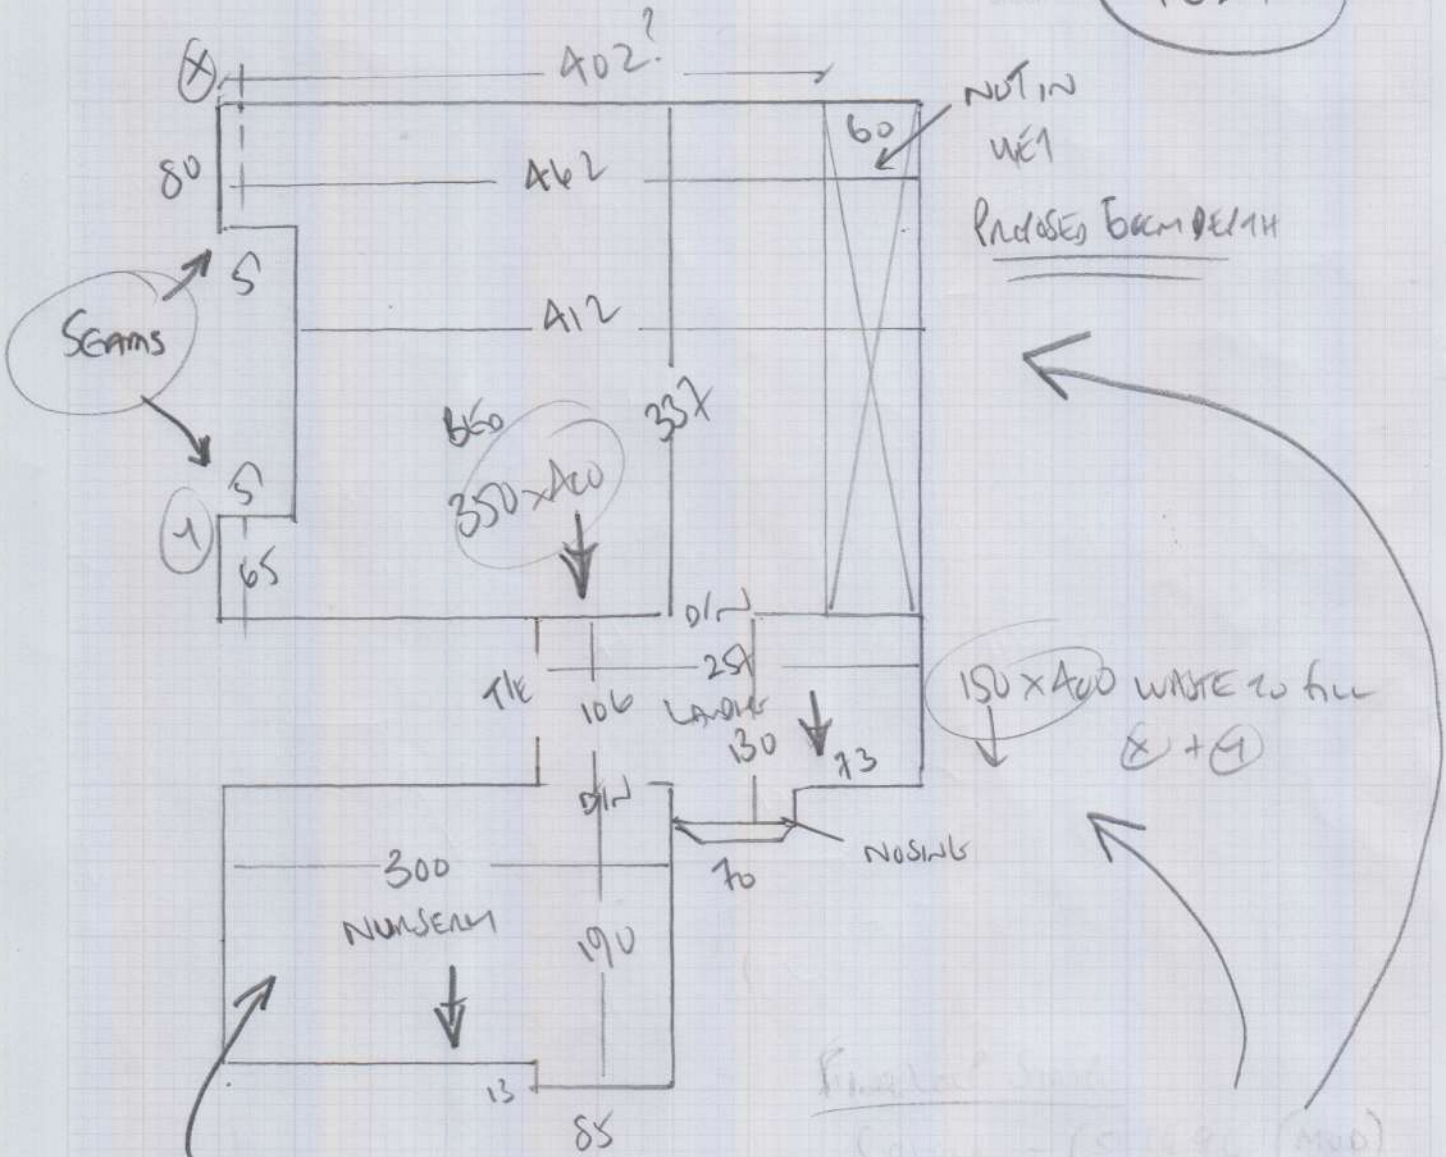

BELGRAVE TWIST 60  
- BEL-6145

Nursery = 200 x 400  
 = 8m<sup>2</sup>

FINELOOP STRIPE (N/SHADES)  
- FST1494 (MUD)

Bedroom = 350 x 400  
 Landing = 150 x 400  
 500 x 400

6145  
 = 20m<sup>2</sup>